


DATE	
BY	
SURVEYED	
PLOTTED	
TEMPLATE	
AREAS	
CHECKED	
FINAL SURVEY NOTE BOOK NO.	

DATE	
BY	
SURVEYED	
PLOTTED	
TEMPLATE	
AREAS	
CHECKED	
ORIGINAL SURVEY NOTE BOOK NO.	

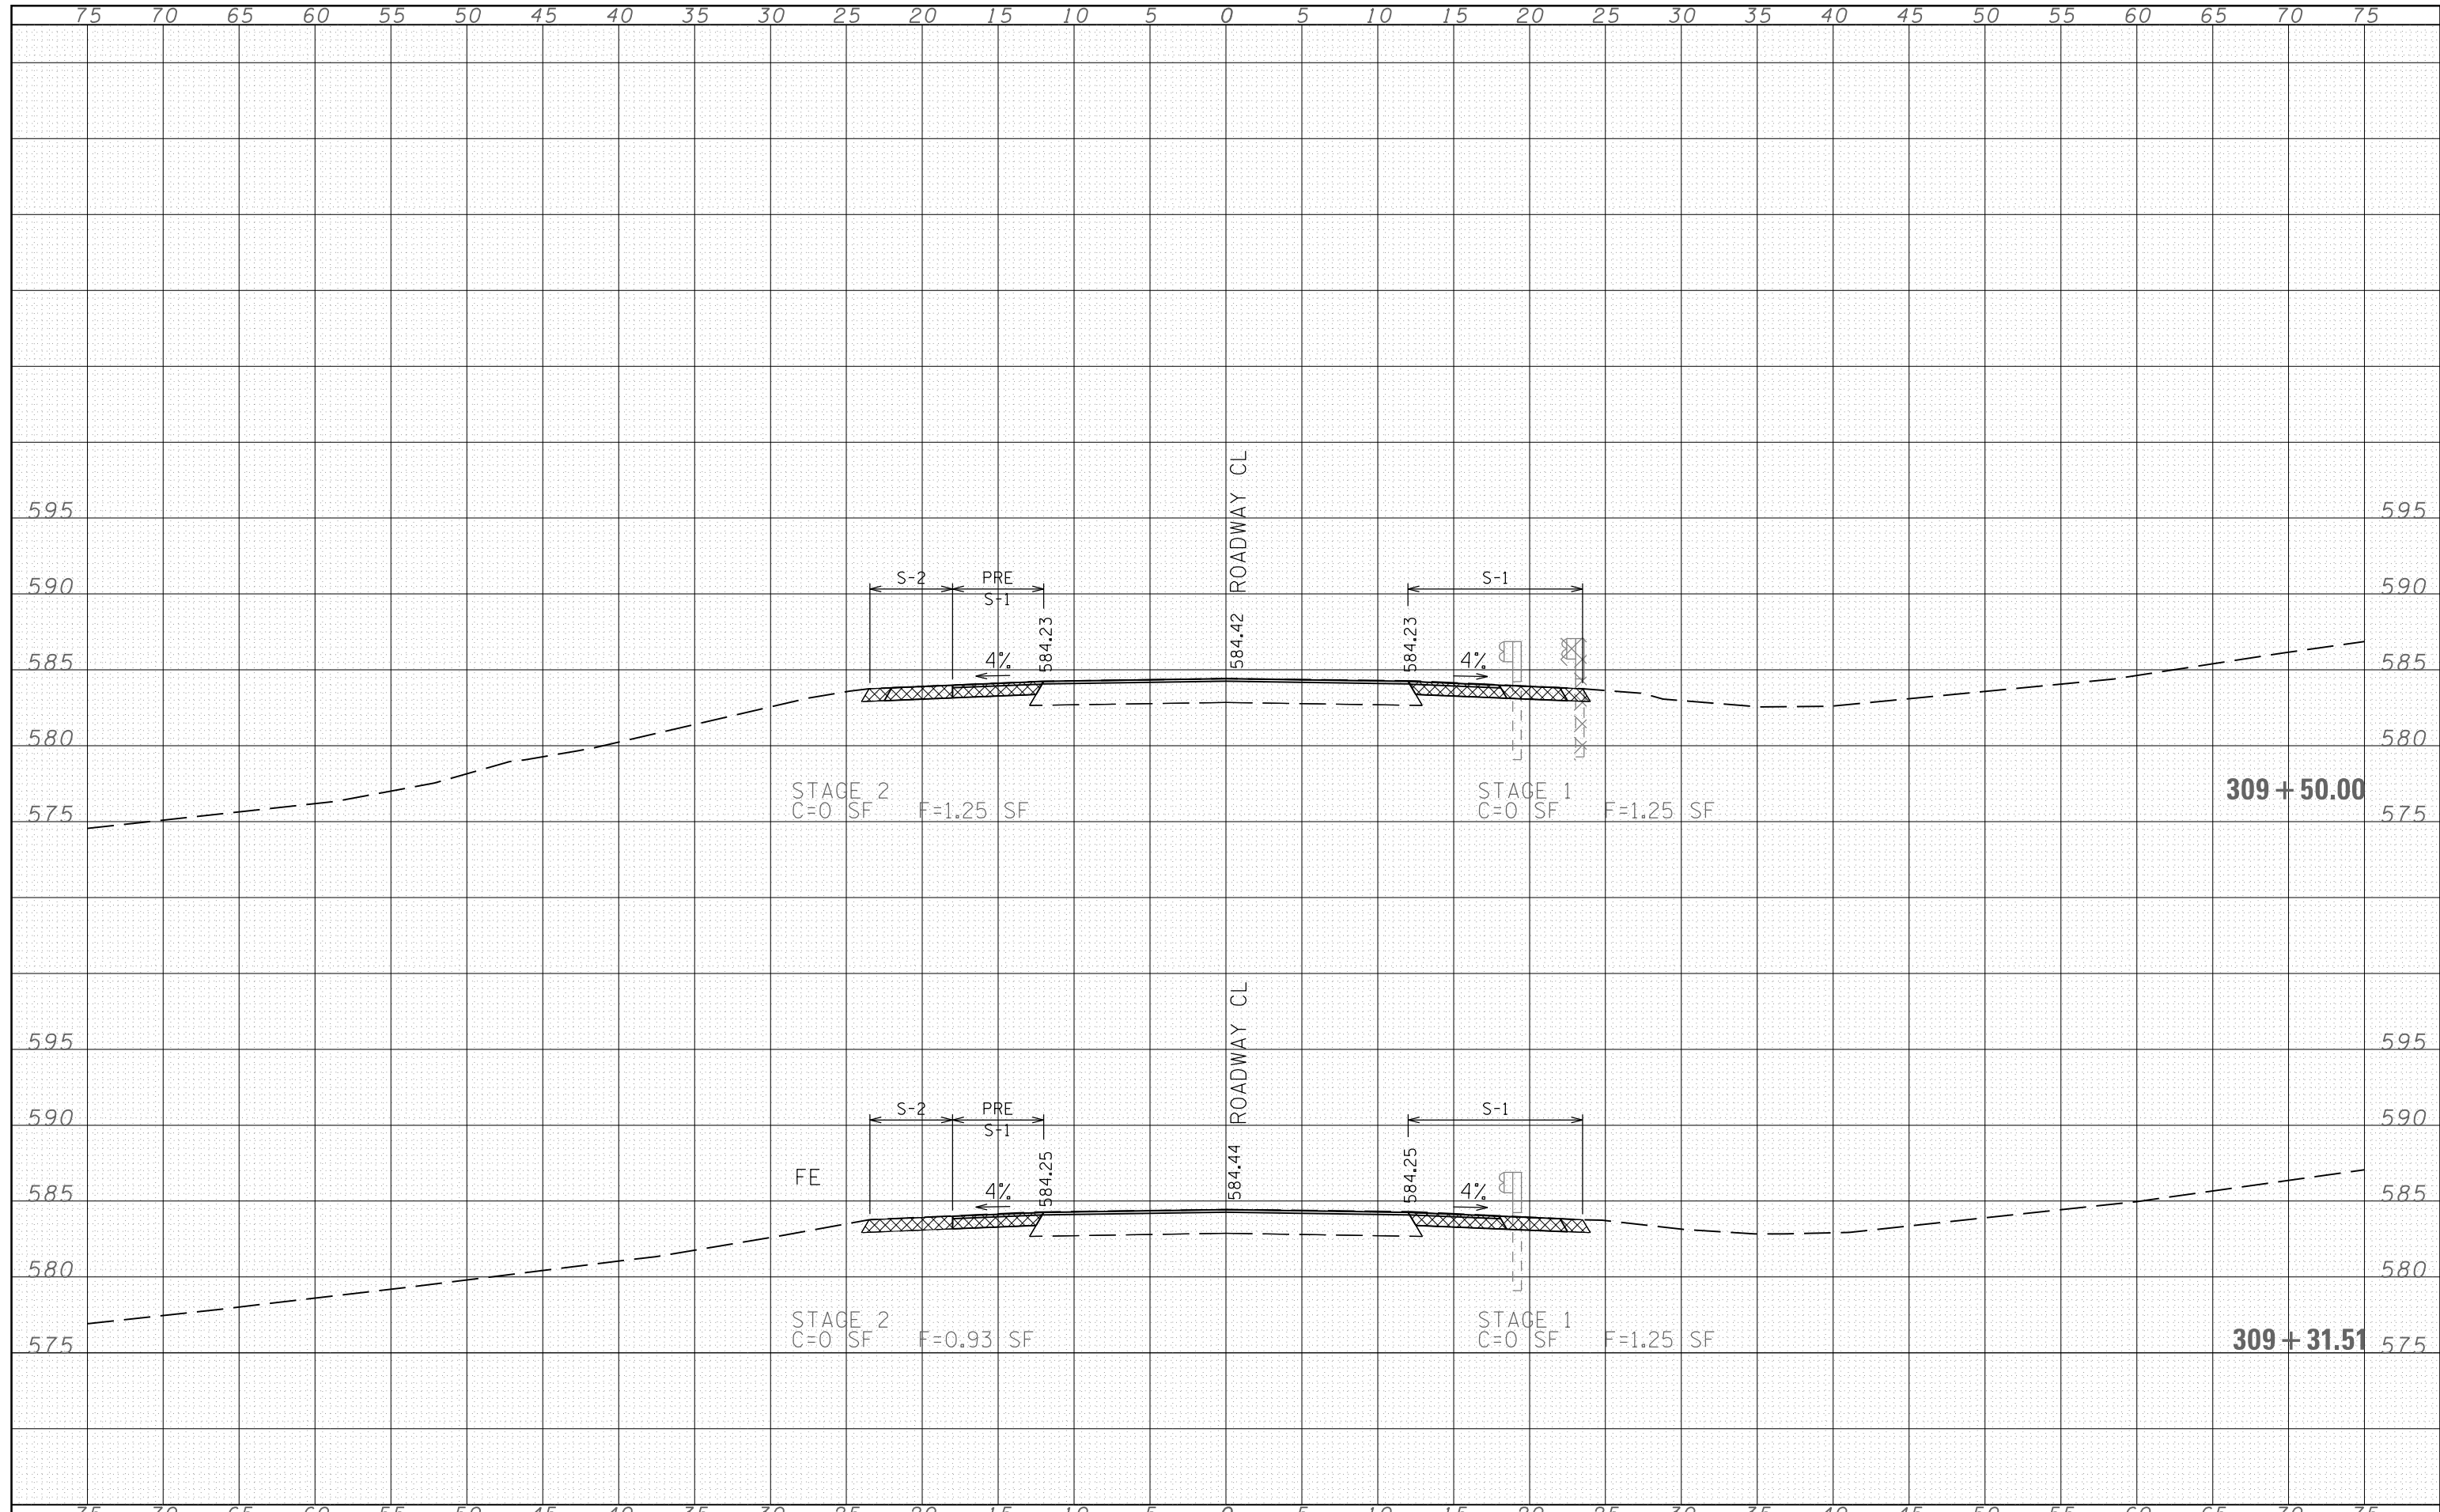

FILE NAME =	USER NAME = sparksgw	DESIGNED - JAH	REVISED -	STATE OF ILLINOIS DEPARTMENT OF TRANSPORTATION	ROADWAY CROSS SECTIONS		F.A.P. RTE.	SECTION	COUNTY	TOTAL SHEETS	SHEET NO.
c:\pw\work\p1dot\sparksgw\d0281833\0672866-sh-xssh.tdgn	DRAWN - JAH	REVISED -	42				105B-1	MONTGOMERY	63	49	
PLOT SCALE = 10.0000' / in.	CHECKED - WJS	REVISED -	CONTRACT NO. 72B66								
PLOT DATE = Sep-09-2011 11:38:53AM	DATE - 08/2011	REVISED -	FED. ROAD DIST. NO. ILLINOIS FED. AID PROJECT								
			SCALE:		SHEET NO. 8 OF 22 SHEETS	STA. 309+31.51 TO STA. 309+50.00					