


DATE	
BY	
FINAL SURVEY	
SURVEYED	
PLOTTED	
TEMPLATE	
NOTE BOOK	
AREAS CHECKED	
NO.	

DATE	
BY	
ORIGINAL SURVEY	
SURVEYED	
PLOTTED	
TEMPLATE	
NOTE BOOK	
AREAS CHECKED	
NO.	

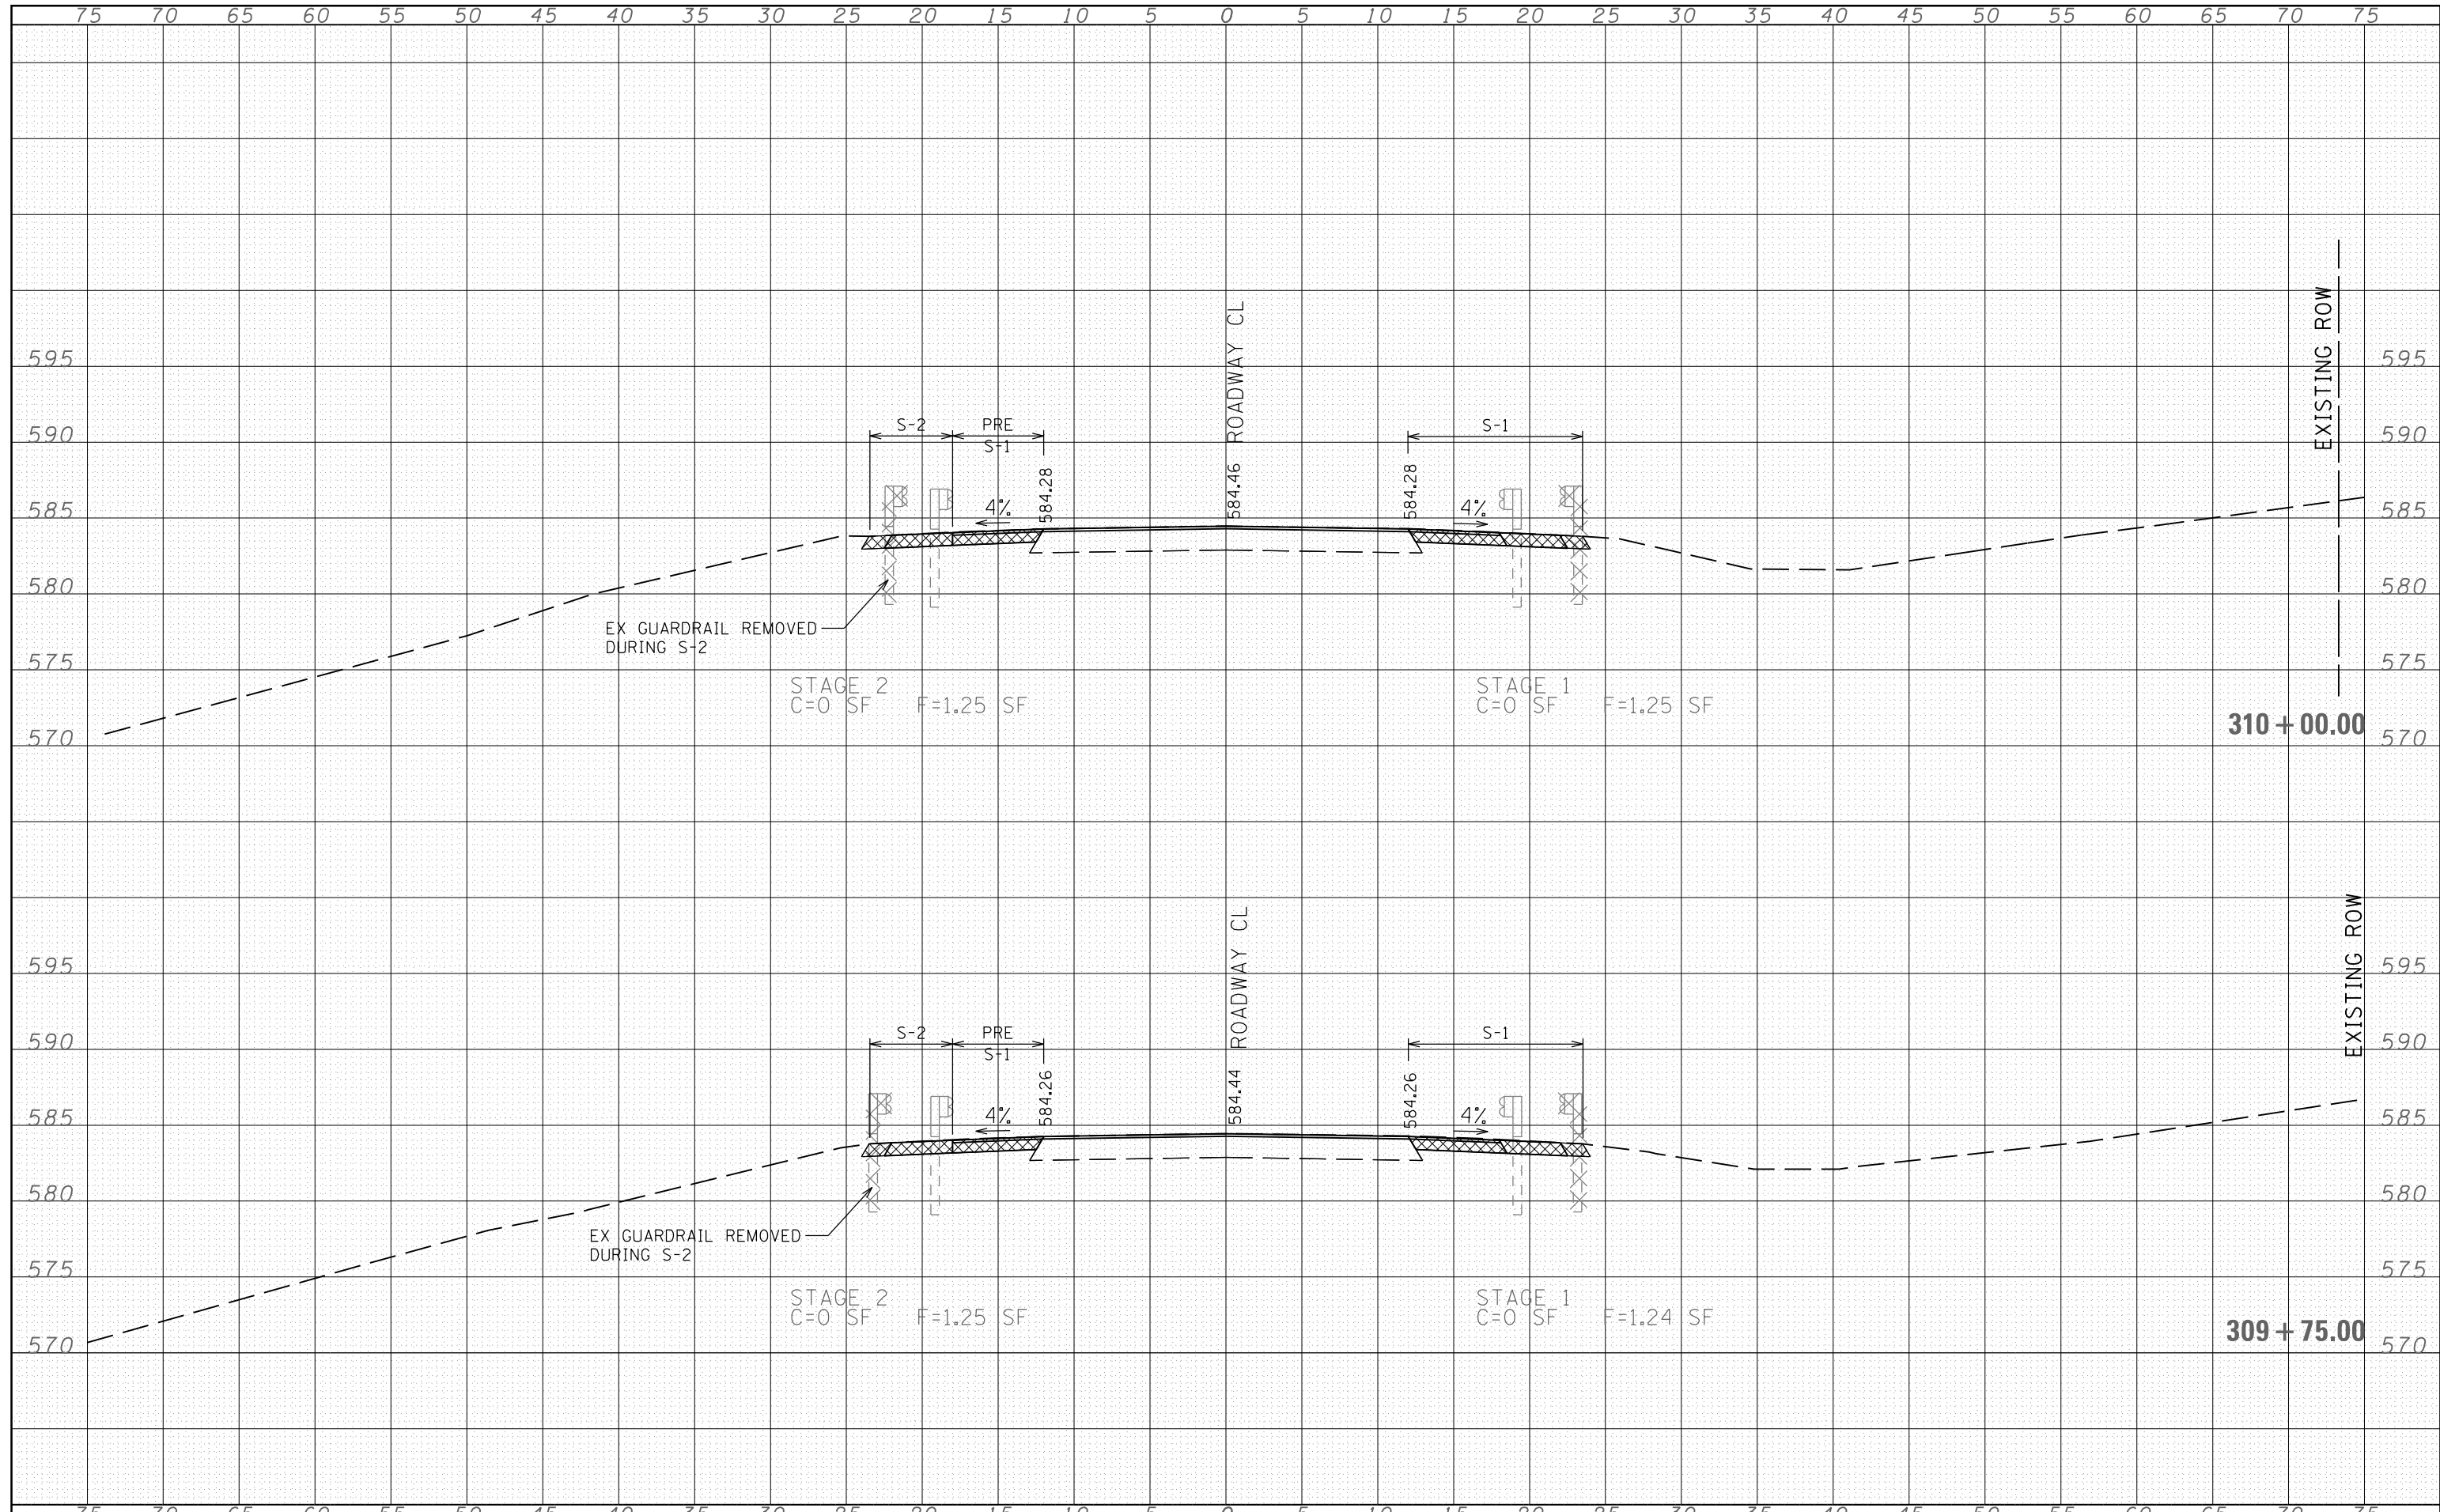

FILE NAME =	USER NAME = sparksq	DESIGNED - JAH	REVISED -	<b>STATE OF ILLINOIS DEPARTMENT OF TRANSPORTATION</b>	<b>ROADWAY CROSS SECTIONS</b>			F.A.P. RTE. 42	SECTION 105B-1	COUNTY MONTGOMERY	TOTAL SHEETS 63	SHEET NO. 50
c:\pw\work\p1dot\sparksq\d0281833\0672866-sh-xssh.tdgn		DRAWN - JAH	REVISED -		SCALE:	SHEET NO. 9 OF 22 SHEETS	STA. 309+75.00 TO STA. 310+00.00	FED. ROAD DIST. NO.	ILLINOIS	FED. AID PROJECT	CONTRACT NO. 72B66	
		PLOT SCALE = 10.0000' / 1"	CHECKED - WJS		REVISED -							
		PLOT DATE = Sep-09-2011 11:38:54AM	DATE - 08/2011		REVISED -							