


DATE	
BY	
FINAL SURVEY	
SURVEYED	
PLOTTED	
TEMPLATE	
NOTE BOOK	
AREAS CHECKED	
NO.	

DATE	
BY	
ORIGINAL SURVEY	
SURVEYED	
PLOTTED	
TEMPLATE	
NOTE BOOK	
AREAS CHECKED	
NO.	

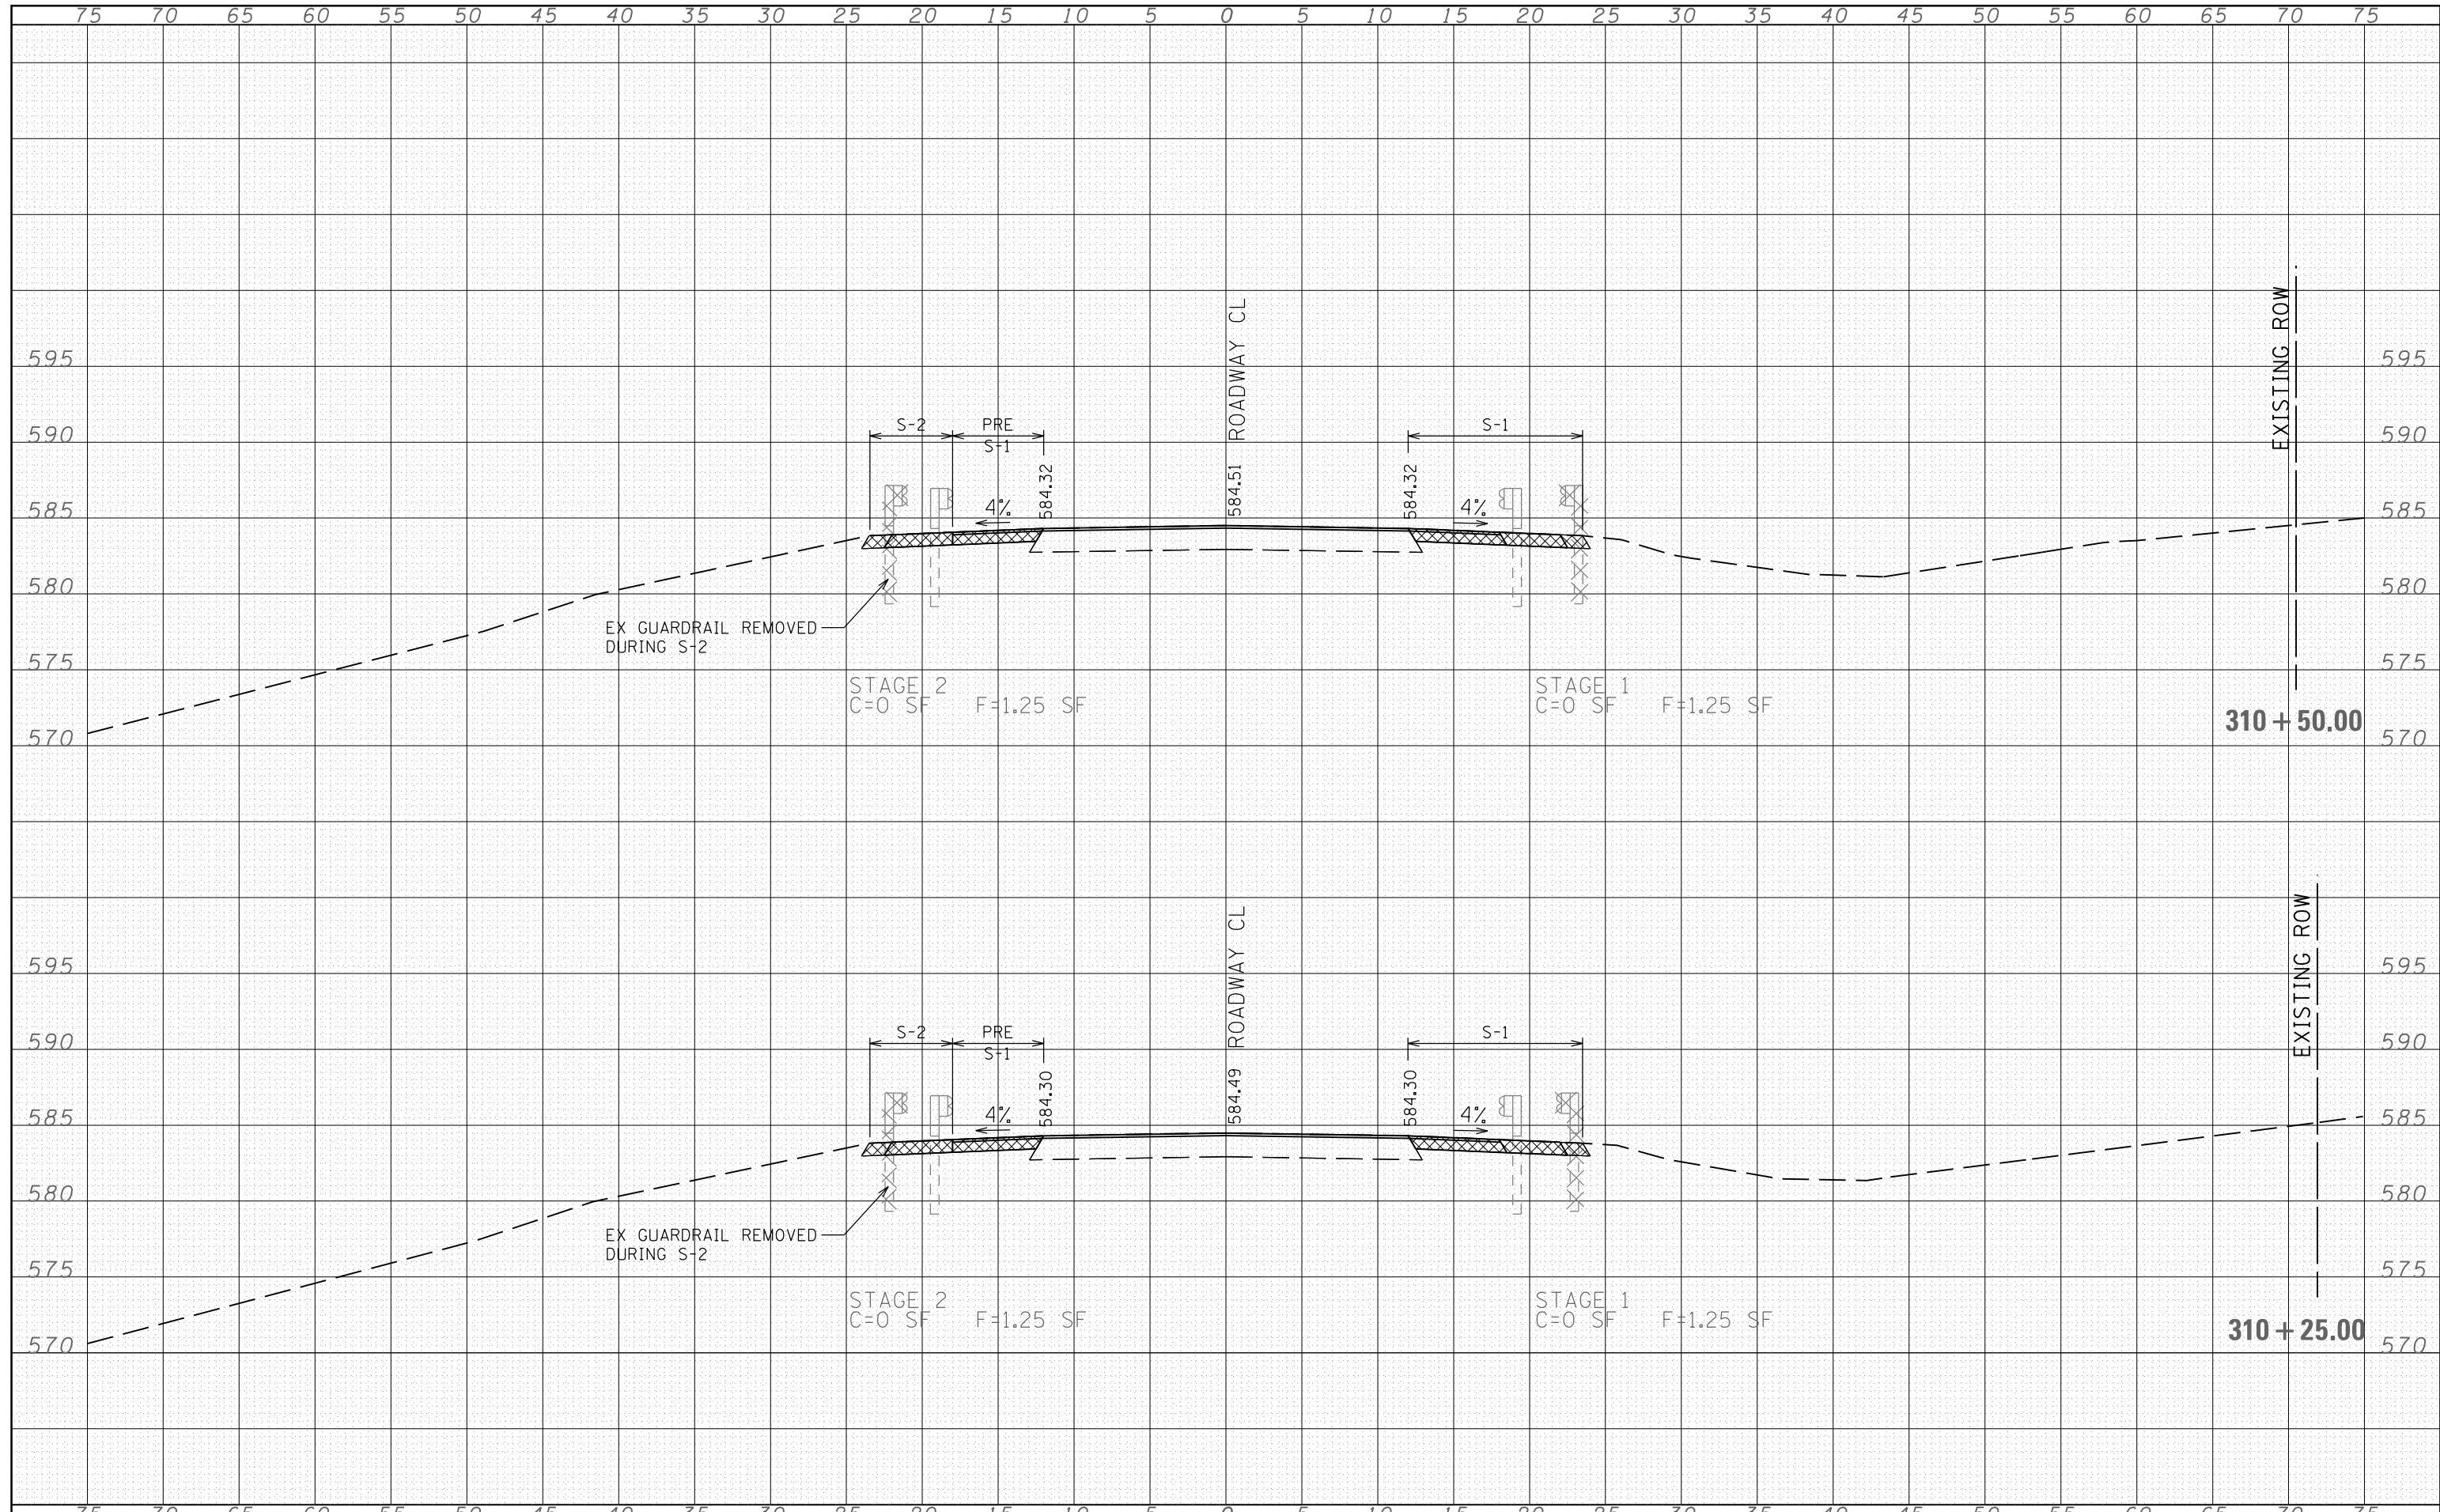

FILE NAME =	USER NAME = sparksgw	DESIGNED - JAH	REVISIED -	STATE OF ILLINOIS DEPARTMENT OF TRANSPORTATION	ROADWAY CROSS SECTIONS		F.A.P. RTE.	SECTION	COUNTY	TOTAL SHEETS	SHEET NO.
c:\pw_work\pwidot\sparksgw\d0281833\0672866-sh-xssh.tdgn	DRAWN - JAH	REVISIED -	42				105B-1	MONTGOMERY	63	51	
PLOT SCALE = 10.0000' / in.	CHECKED - WJS	REVISIED -	CONTRACT NO. 72B66								
PLOT DATE = Sep-09-2011 11:38:54AM	DATE - 08/2011	REVISIED -	SCALE:		SHEET NO. 10 OF 22 SHEETS	STA. 310+25.00 TO STA. 310+50.00	FED. ROAD DIST. NO.	ILLINOIS FED. AID PROJECT			