


DATE	
BY	
FINAL SURVEY	SURVEYED
NOTE BOOK	PLOTTED
NO.	TEMPLATE
	AREAS CHECKED

DATE	
BY	
ORIGINAL SURVEY	SURVEYED
NOTE BOOK	PLOTTED
NO.	TEMPLATE
	AREAS CHECKED

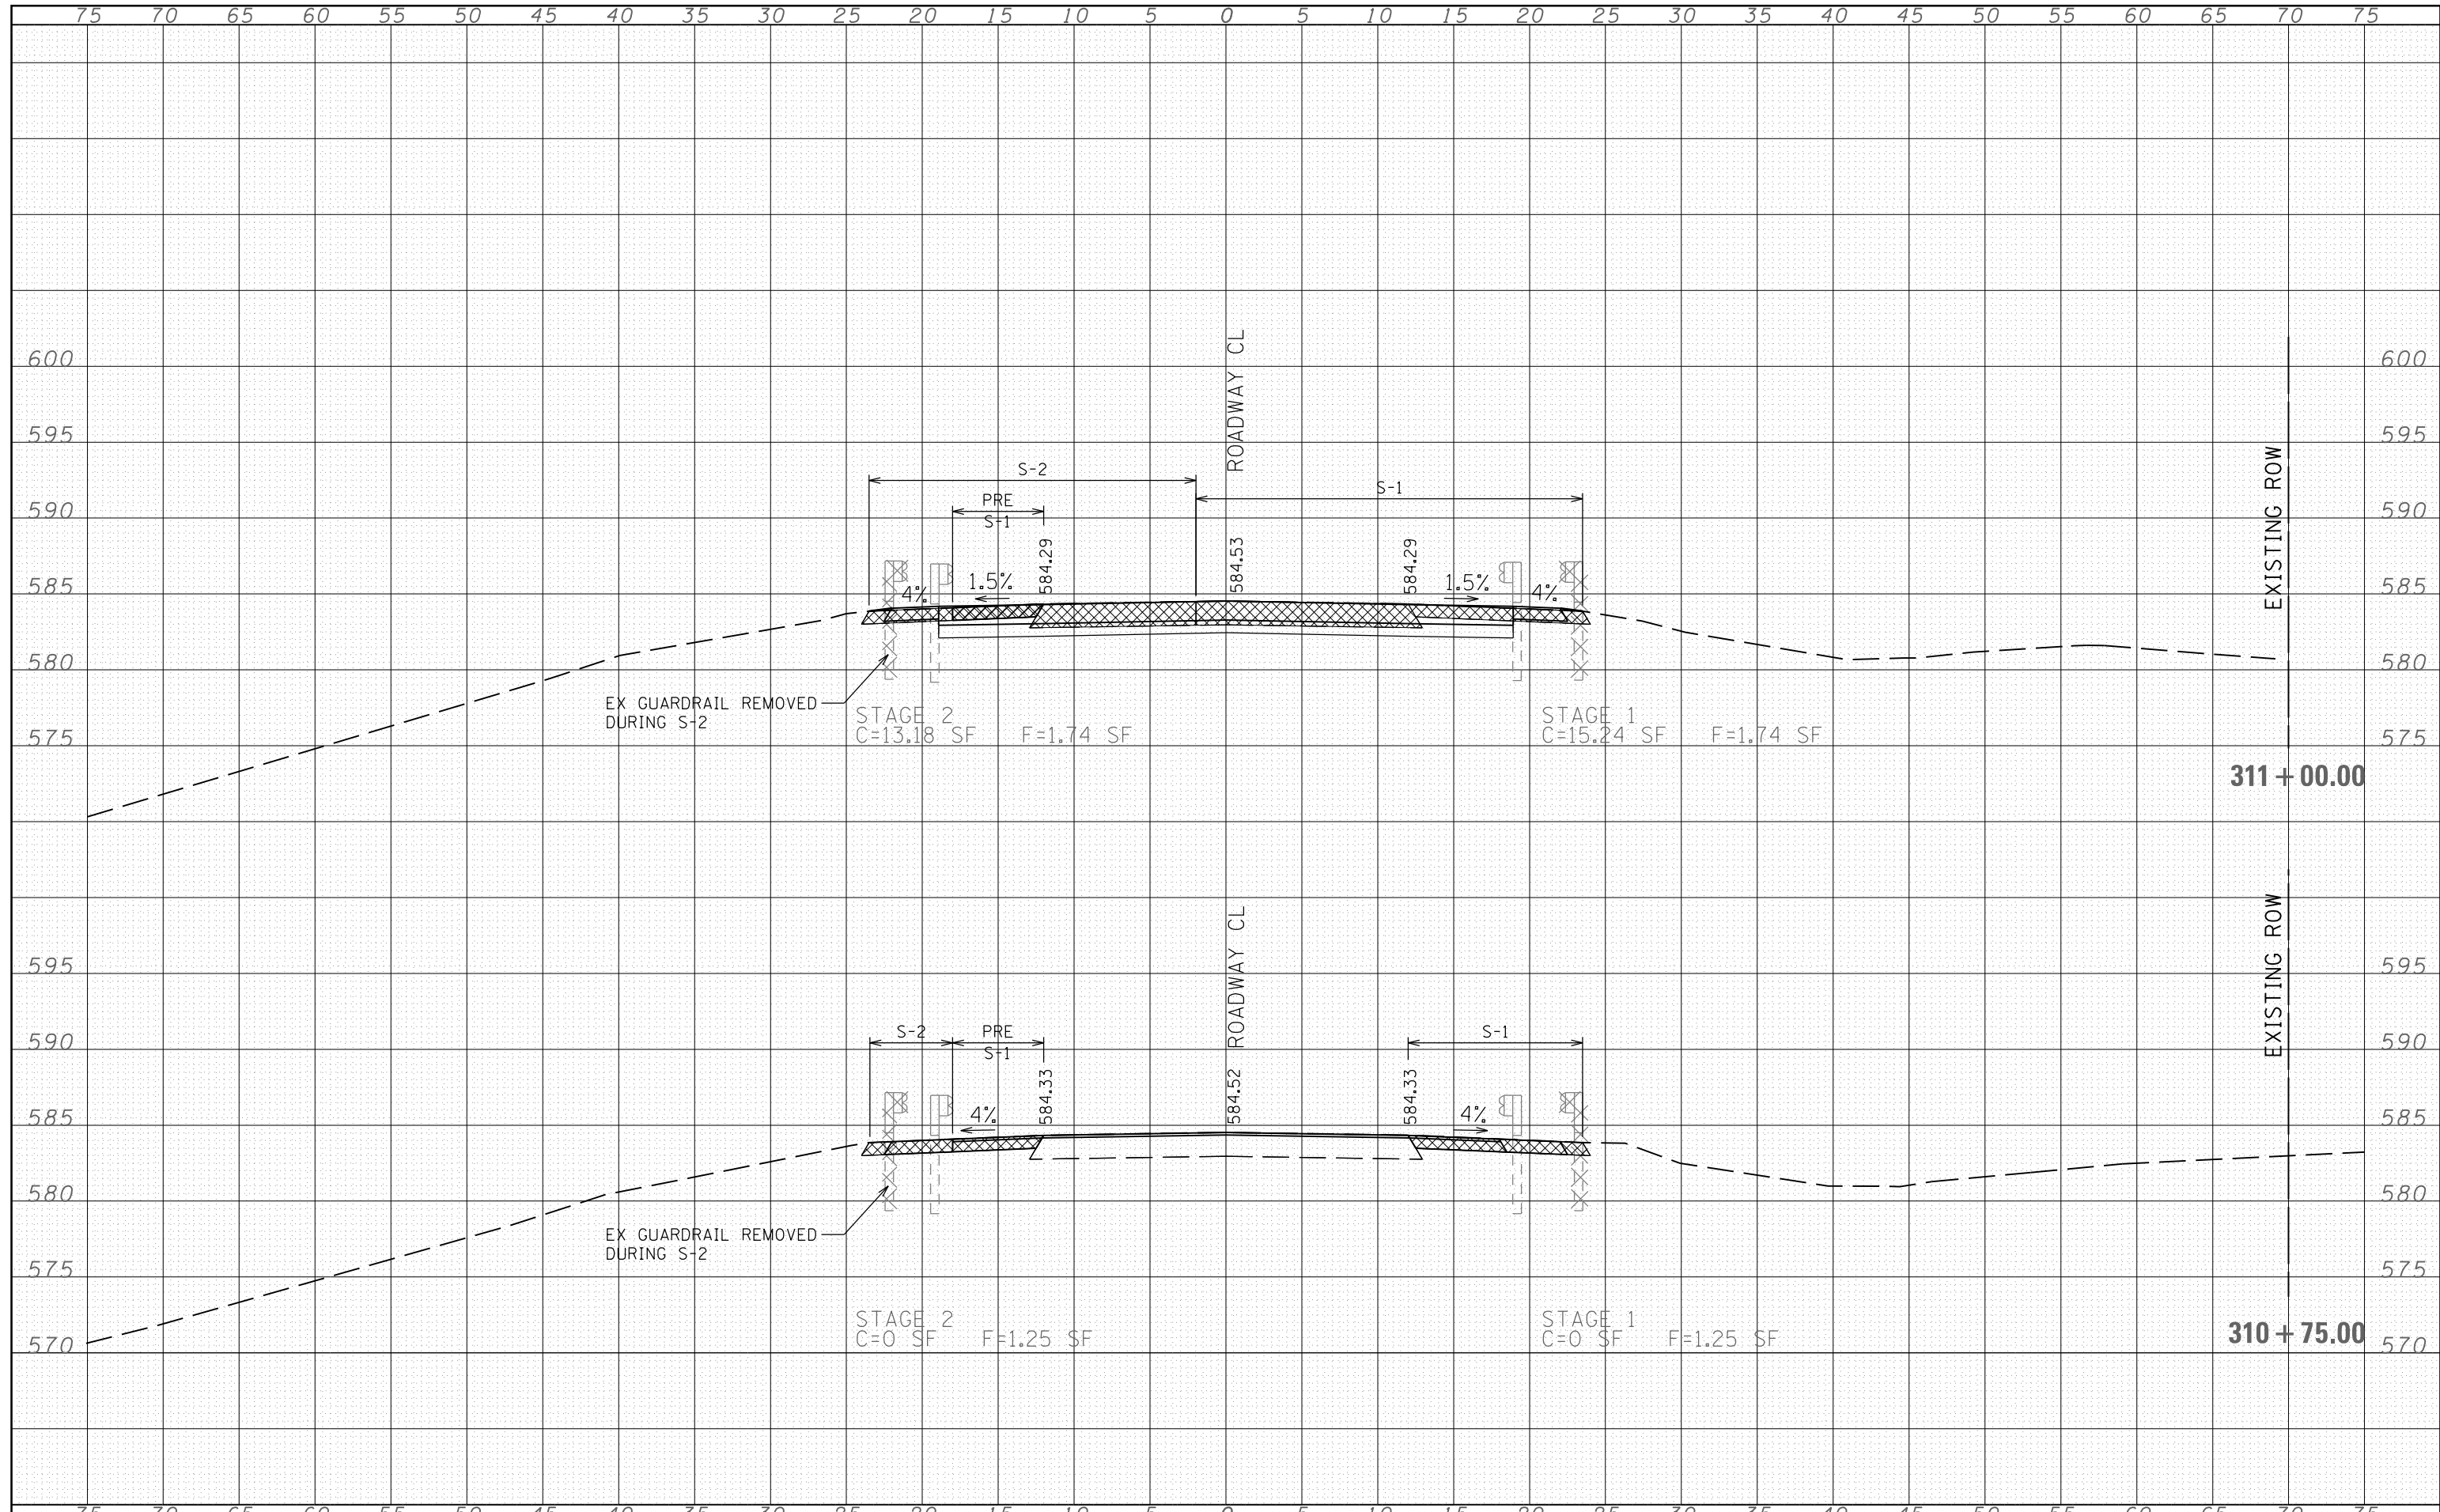

FILE NAME =	USER NAME = sparksq	DESIGNED - JAH	REVISIED -	STATE OF ILLINOIS DEPARTMENT OF TRANSPORTATION	ROADWAY CROSS SECTIONS			F.A.P. RTE. 42	SECTION 105B-1	COUNTY MONTGOMERY	TOTAL SHEETS 63	SHEET NO. 52
c:\pw\work\p\dot\sparksq\ad281833\0672866-sh-xssh.tdgn		DRAWN - JAH	REVISIED -		SCALE:	SHEET NO. 11 OF 22 SHEETS	STA. 310+75.00	TO STA. 311+00.00	FED. ROAD DIST. NO.	ILLINOIS FED. AID PROJECT	CONTRACT NO. 72B66	
PLOT SCALE = 10.0000' / in.		CHECKED - WJS	REVISIED -									
PLOT DATE = Sep-09-2011 11:38:55AM		DATE - 08/2011	REVISIED -									