


DATE	
BY	
SURVEYED	
PLOTTED	
TEMPLATE	
AREAS	
CHECKED	
FINAL SURVEY	
NOTE BOOK	
NO.	

DATE	
BY	
SURVEYED	
PLOTTED	
TEMPLATE	
AREAS	
CHECKED	
ORIGINAL SURVEY	
NOTE BOOK	
NO.	

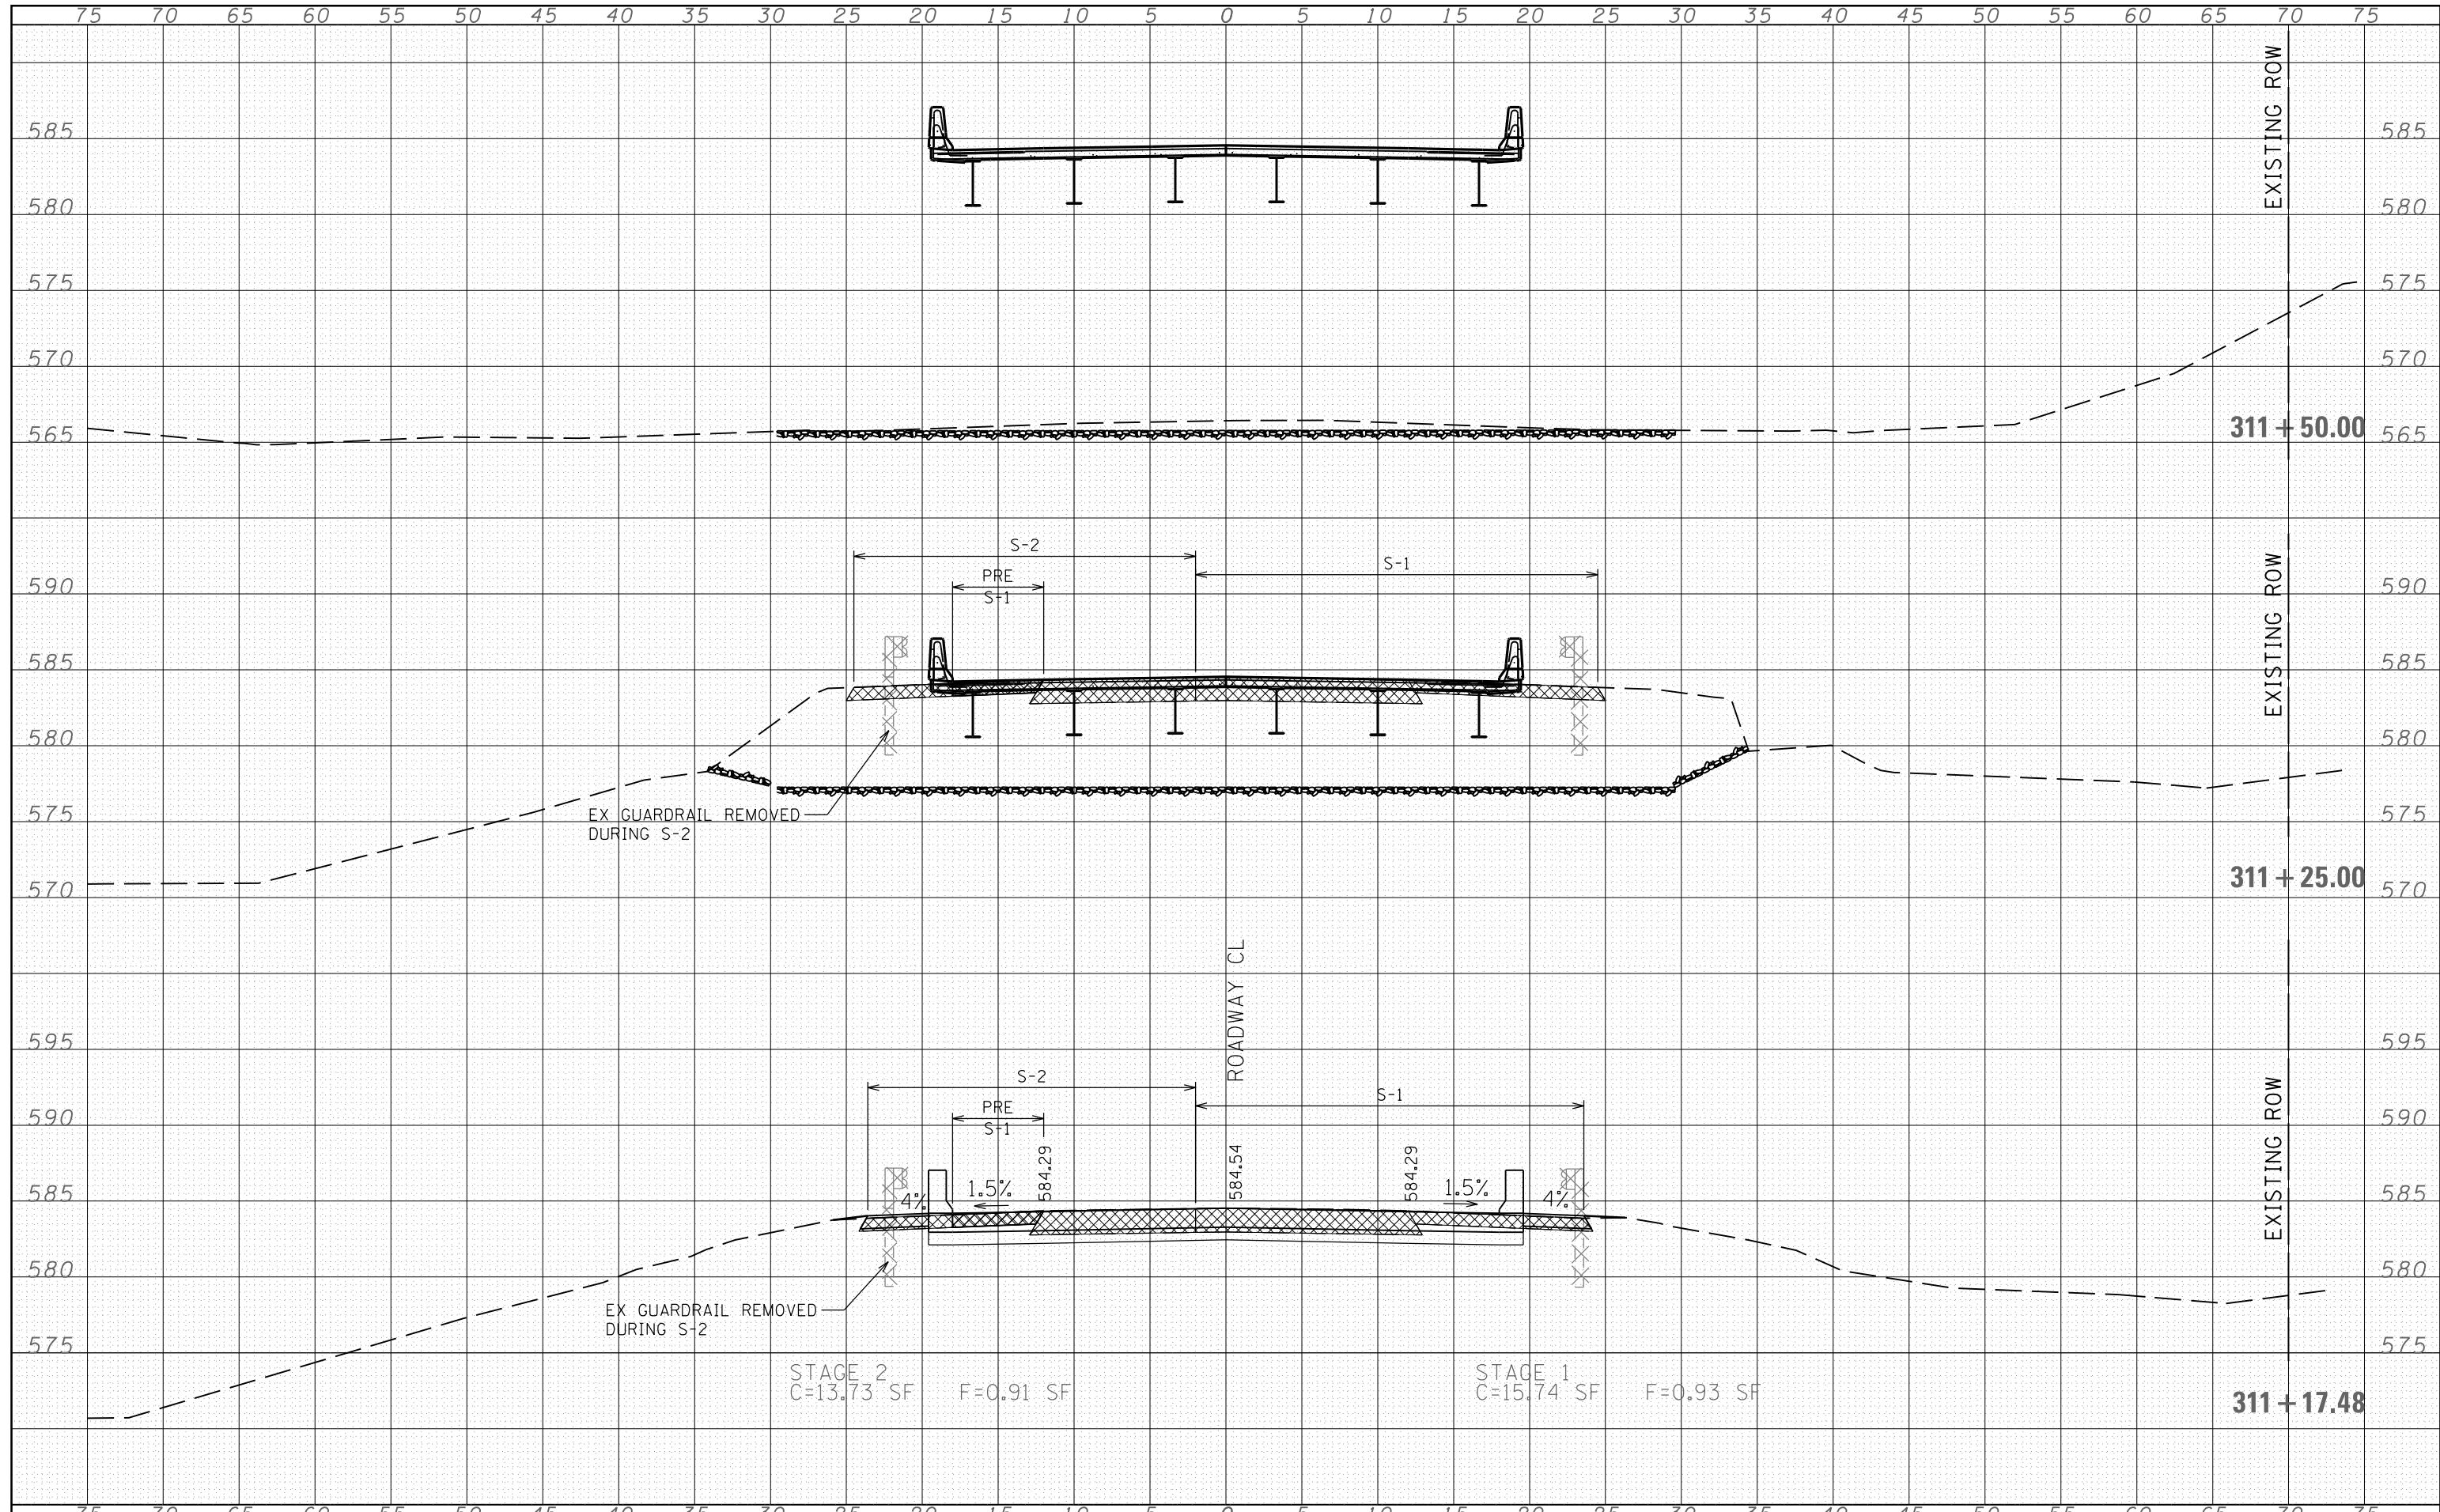

FILE NAME =	USER NAME = sparksqw	DESIGNED - JAH	REVISIED -	STATE OF ILLINOIS DEPARTMENT OF TRANSPORTATION	ROADWAY CROSS SECTIONS		F.A.P. RTE. 42	SECTION 105B-1	COUNTY MONTGOMERY	TOTAL SHEETS 63	SHEET NO. 53
ca:\pw\work\p\idot\sparksqw\d0281833\0672866-sh-xssh.tdgn		DRAWN - JAH	REVISIED -		SCALE:	SHEET NO. 12 OF 22 SHEETS	STA. 311+17.48 TO STA. 311+50.00	FED. ROAD DIST. NO.	ILLINOIS FED. AID PROJECT	CONTRACT NO. 72B66	
		PLOT SCALE = 10.0000' / in.	REVISIED -								
		PLOT DATE = Sep-09-2011 11:38:55AM	REVISIED -								