


DATE	
BY	
FINAL SURVEY	SURVEYED
NOTE BOOK	PLOTTED
NO.	TEMPLATE
	AREAS CHECKED

DATE	
BY	
ORIGINAL SURVEY	SURVEYED
NOTE BOOK	PLOTTED
NO.	TEMPLATE
	AREAS CHECKED

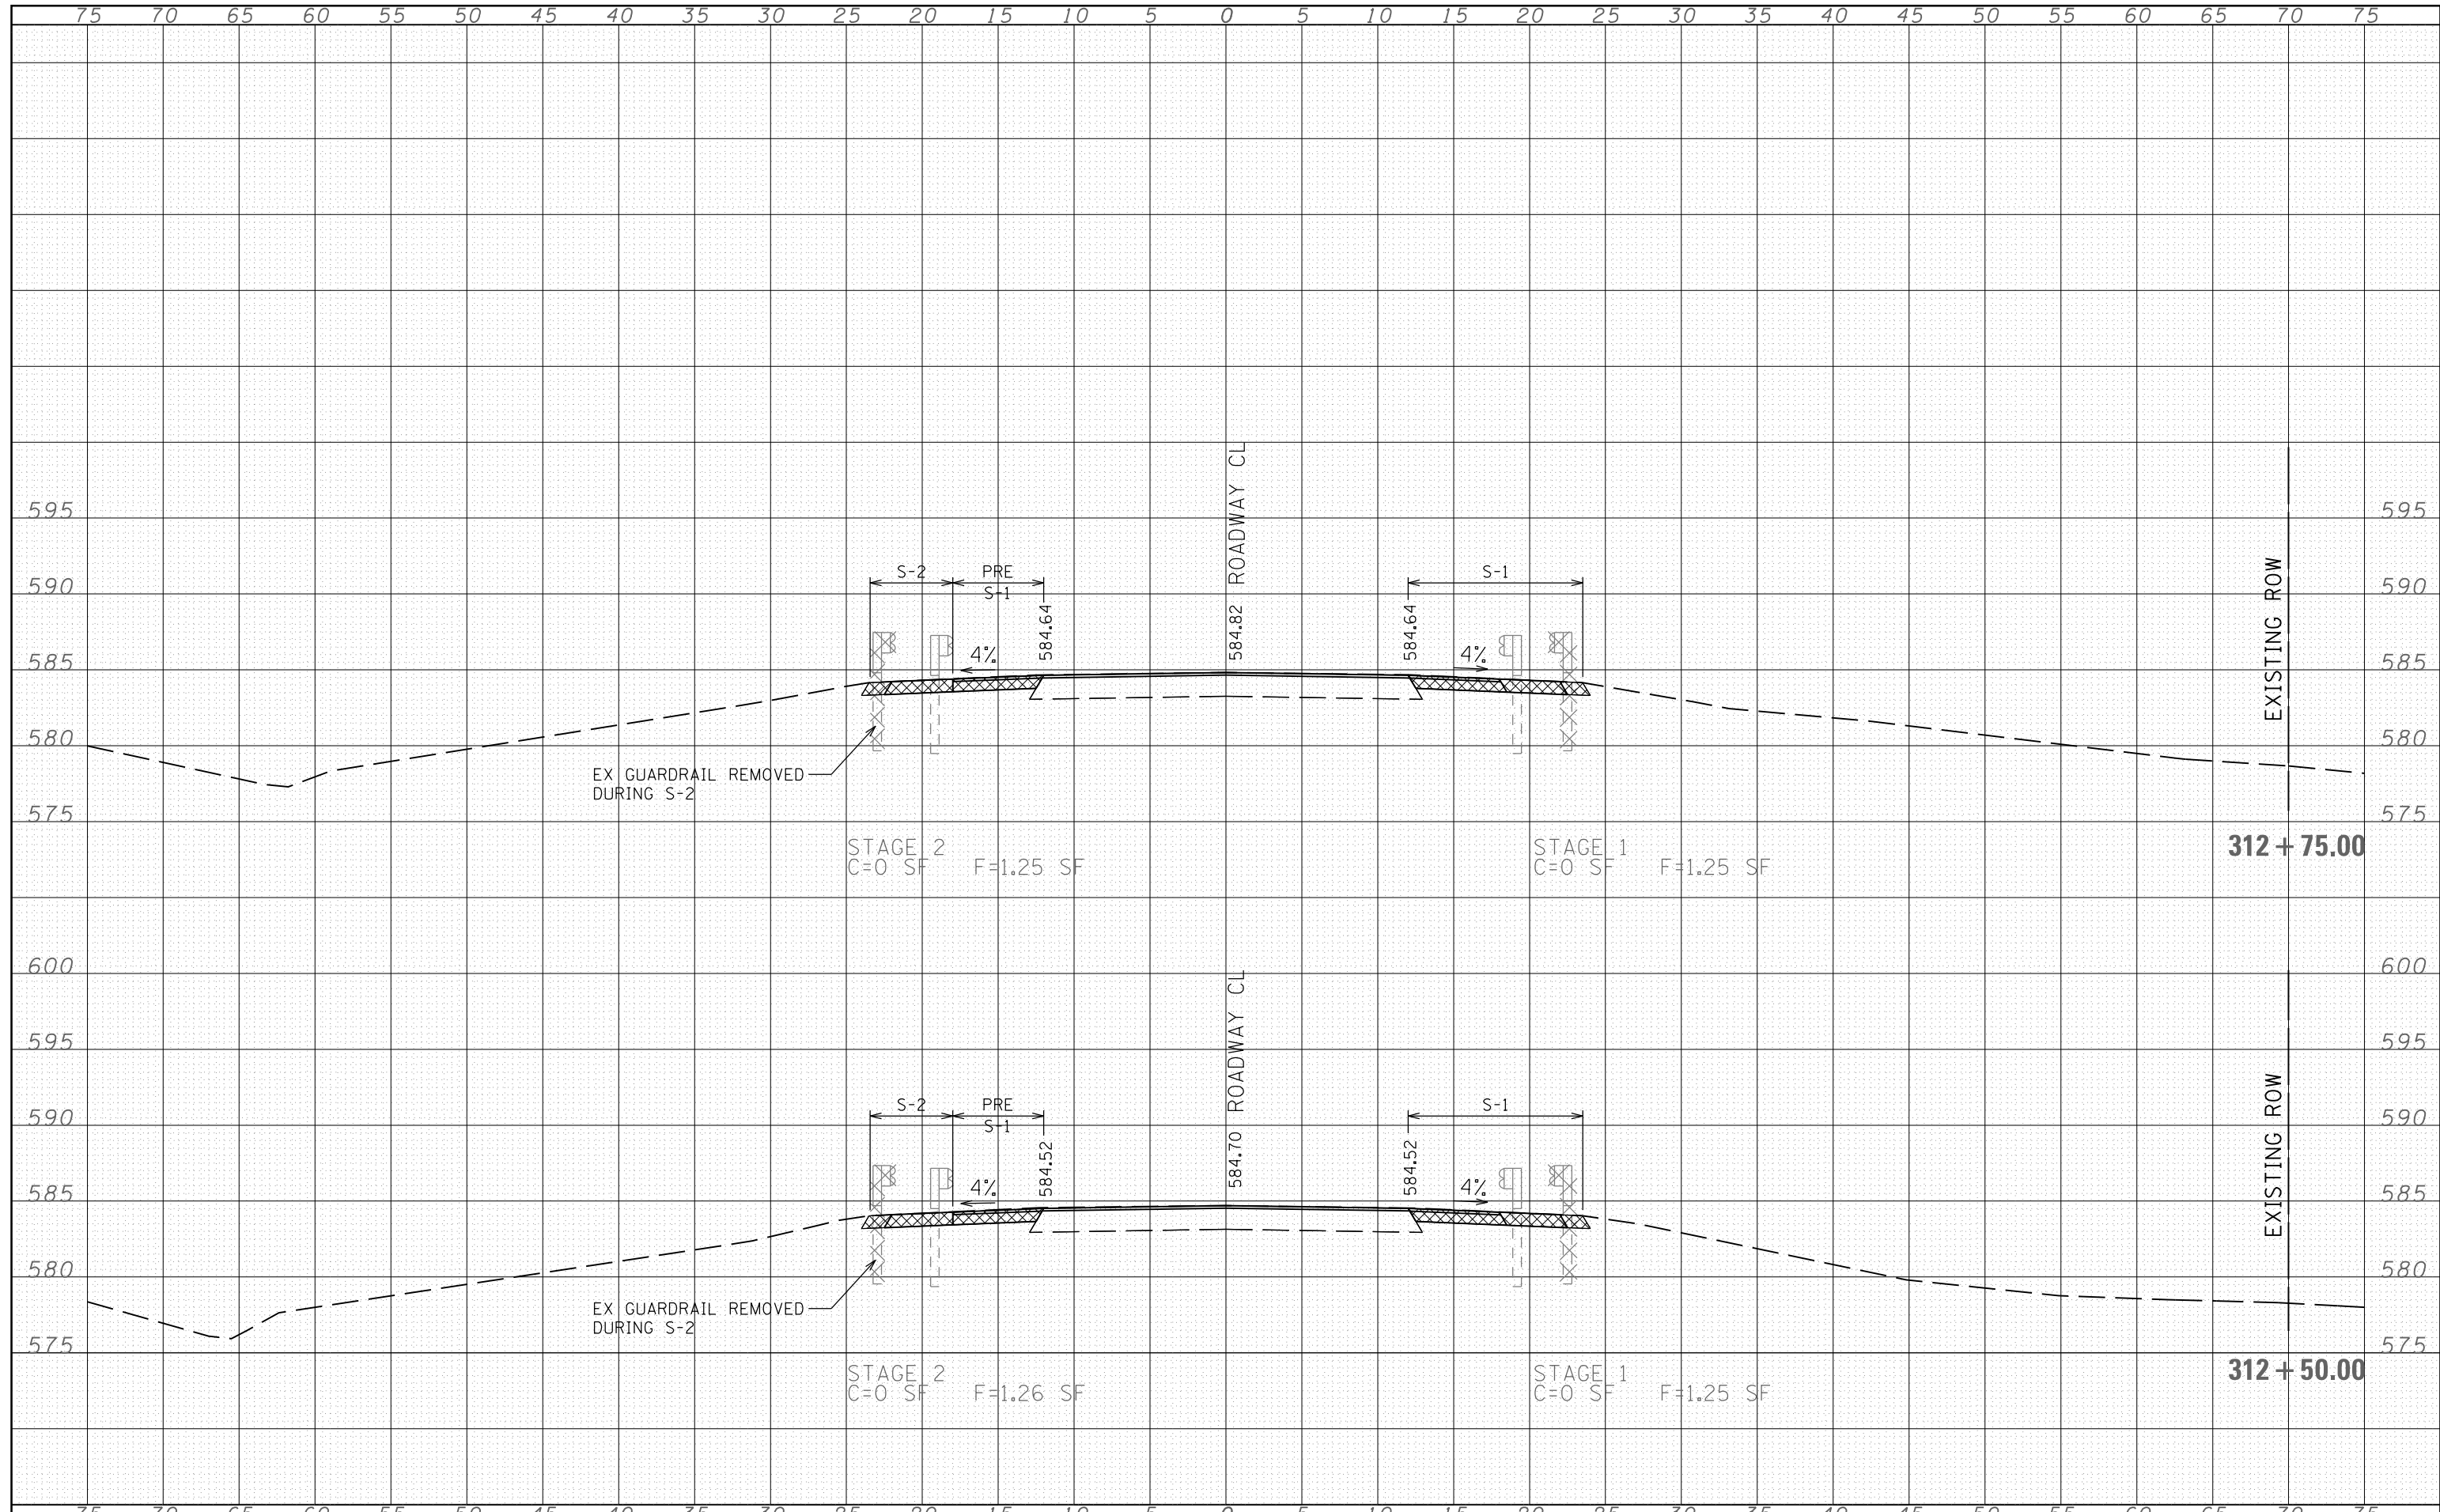

FILE NAME =	USER NAME = sparksq	DESIGNED - JAH	REVISED -	STATE OF ILLINOIS DEPARTMENT OF TRANSPORTATION	ROADWAY CROSS SECTIONS		F.A.P. RTE.	SECTION	COUNTY	TOTAL SHEETS	SHEET NO.
c:\pw\work\p1dot\sparksq\d0281833\0672866-sh-xssh.tdgn	DRAWN - JAH	REVISED -	42				105B-1	MONTGOMERY	63	56	
PLOT SCALE = 10.0000' / in.	CHECKED - WJS	REVISED -	CONTRACT NO. 72B66								
PLOT DATE = Sep-09-2011 11:38:57AM	DATE - 08/2011	REVISED -	FED. ROAD DIST. NO. ILLINOIS FED. AID PROJECT								
SCALE:			SHEET NO. 15 OF 22 SHEETS		STA. 312+50.00 TO STA. 312+75.00						