


DATE	
BY	
SURVEYED	
PLOTTED	
TEMPLATE	
AREAS	
CHECKED	
NO.	

DATE	
BY	
SURVEYED	
PLOTTED	
TEMPLATE	
AREAS	
CHECKED	
NO.	

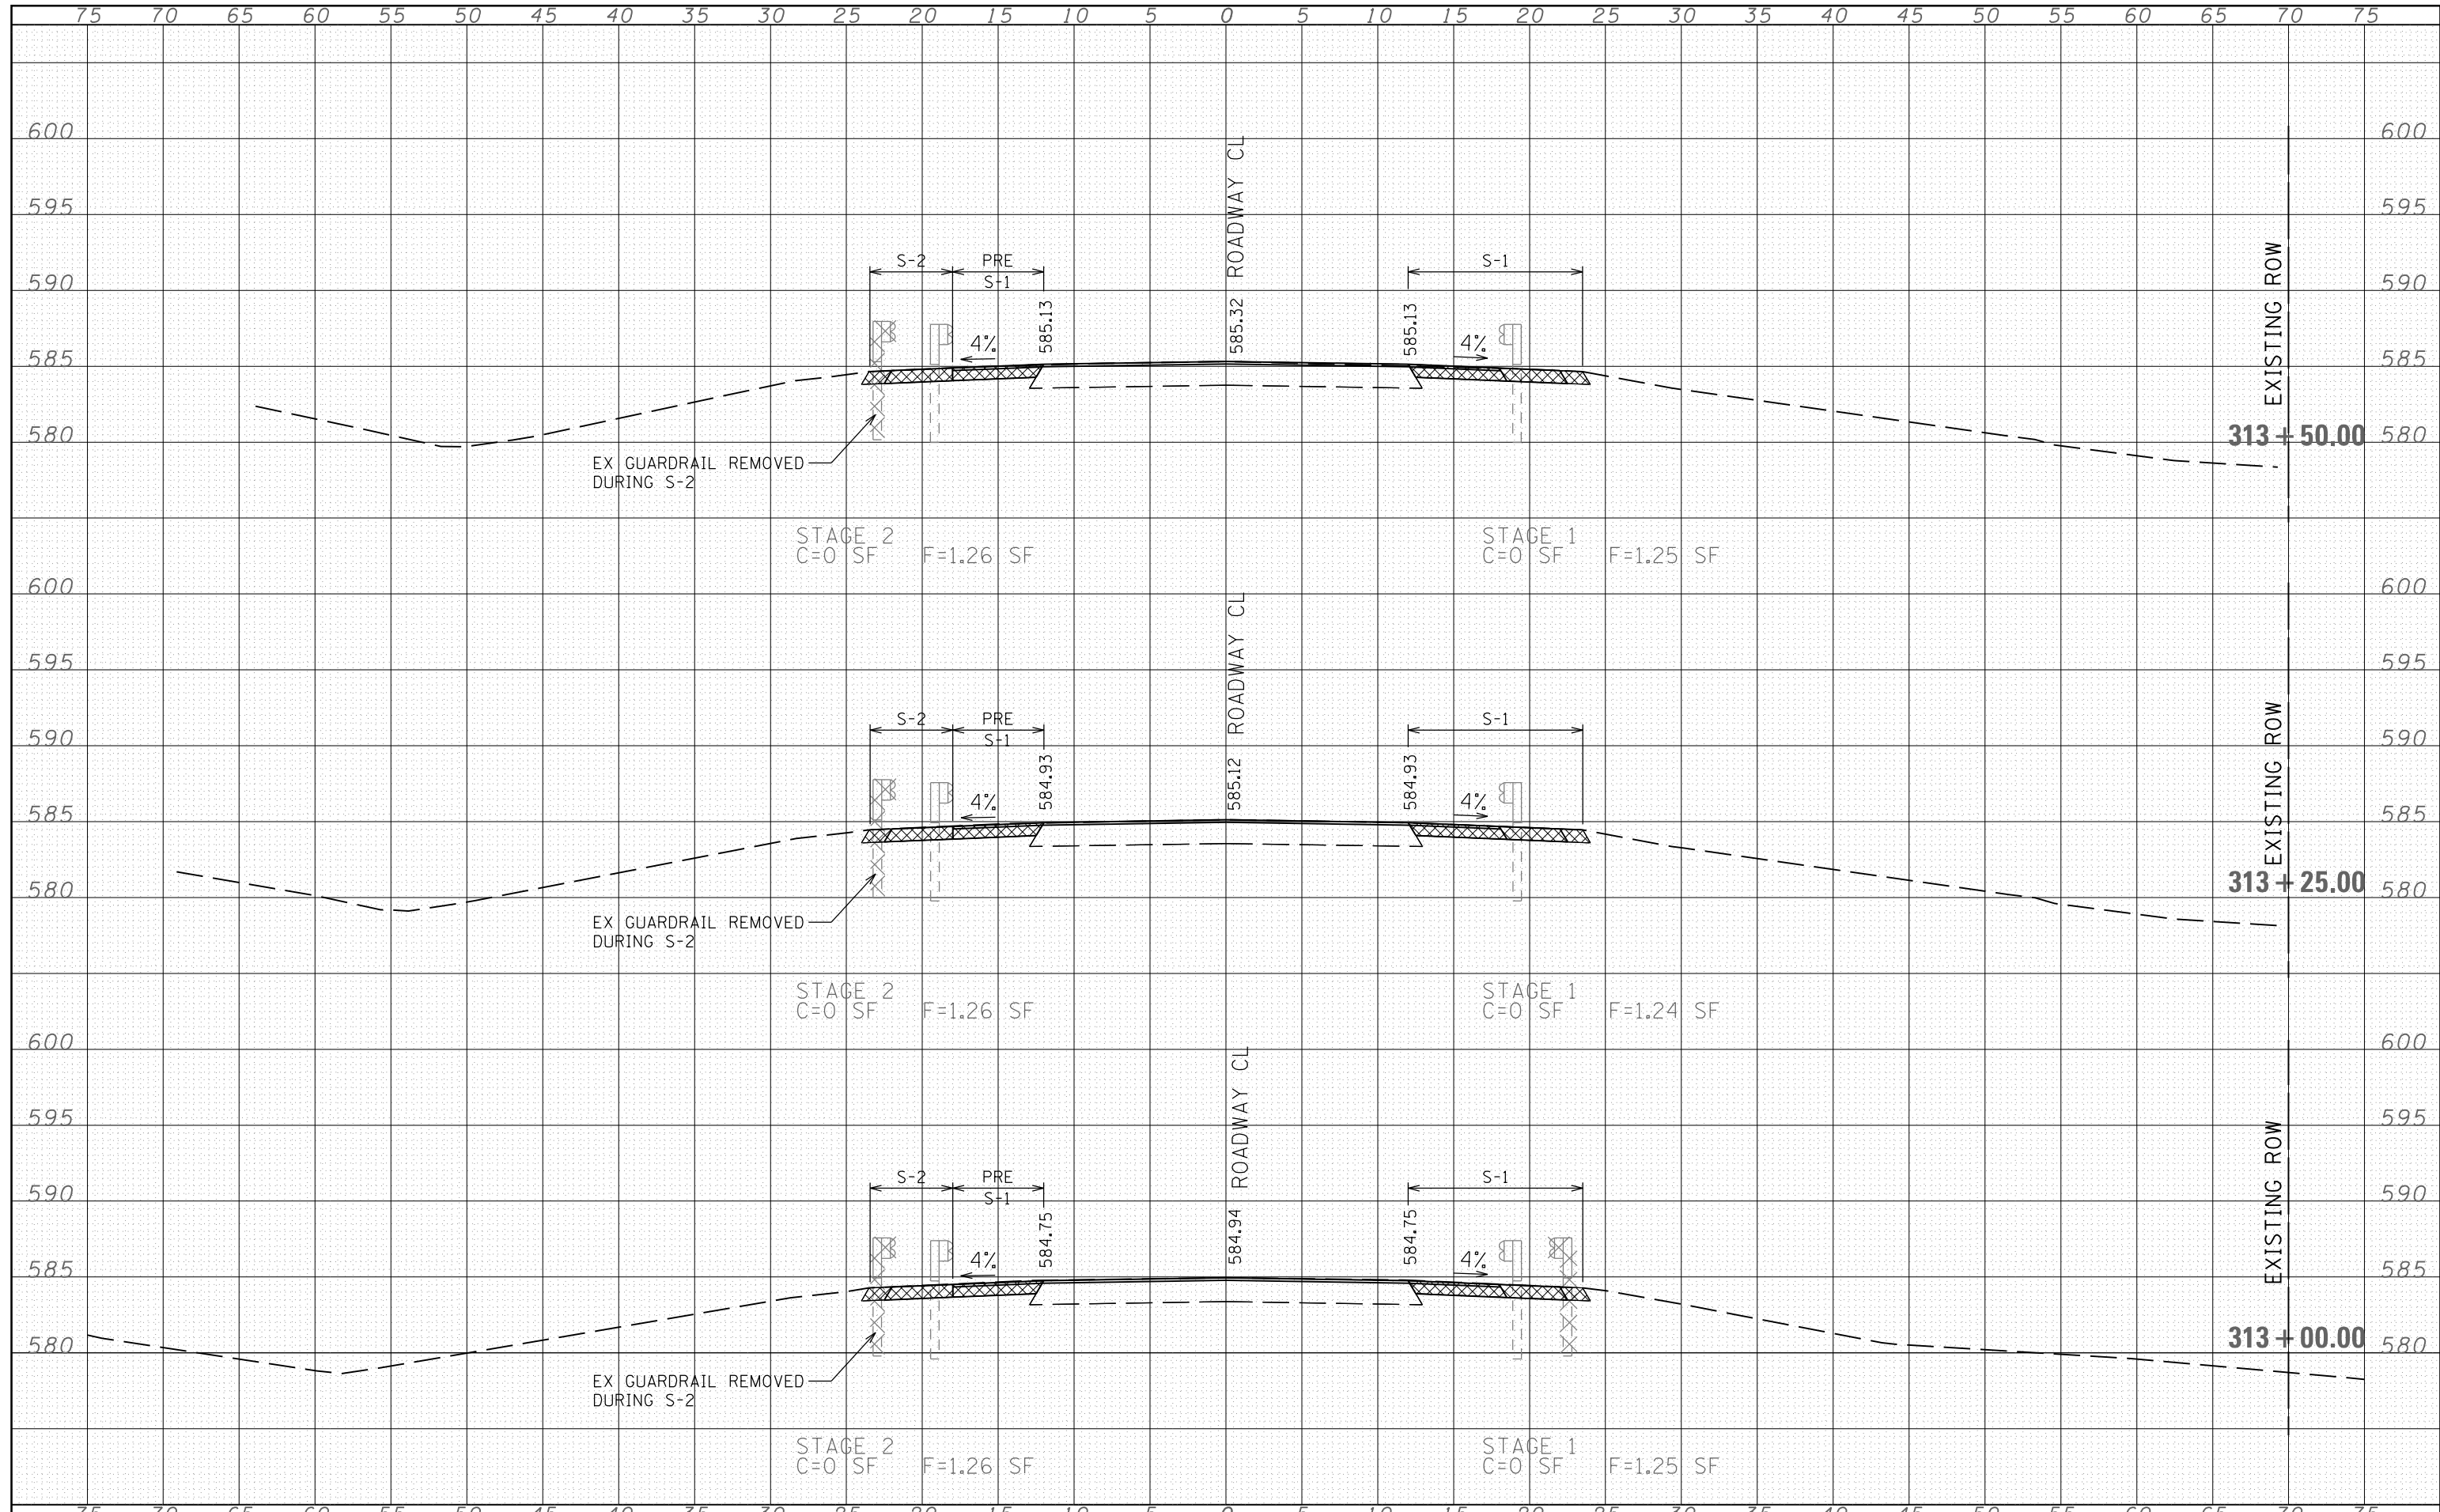

FILE NAME =	USER NAME = sparksq	DESIGNED - JAH	REVISED -	STATE OF ILLINOIS DEPARTMENT OF TRANSPORTATION	ROADWAY CROSS SECTIONS			F.A.P. RTE. 42	SECTION 105B-1	COUNTY MONTGOMERY	TOTAL SHEETS 63	SHEET NO. 57
	CONTRACT NO. 72B66	DRAWN - JAH	REVISED -		SCALE:	SHEET NO. 16 OF 22 SHEETS	STA. 313+00.00 TO STA. 313+50.00	FED. ROAD DIST. NO.	ILLINOIS	FED. AID PROJECT		
		CHECKED - WJS	REVISED -									
		DATE - 08/2011	REVISED -									