


DATE	
BY	
NO.	
FINAL SURVEY	SURVEYED
NOTE BOOK	PLOTTED
AREAS CHECKED	TEMPLATE
	AREAS CHECKED

DATE	
BY	
NO.	
ORIGINAL SURVEY	SURVEYED
NOTE BOOK	PLOTTED
AREAS CHECKED	TEMPLATE
	AREAS CHECKED

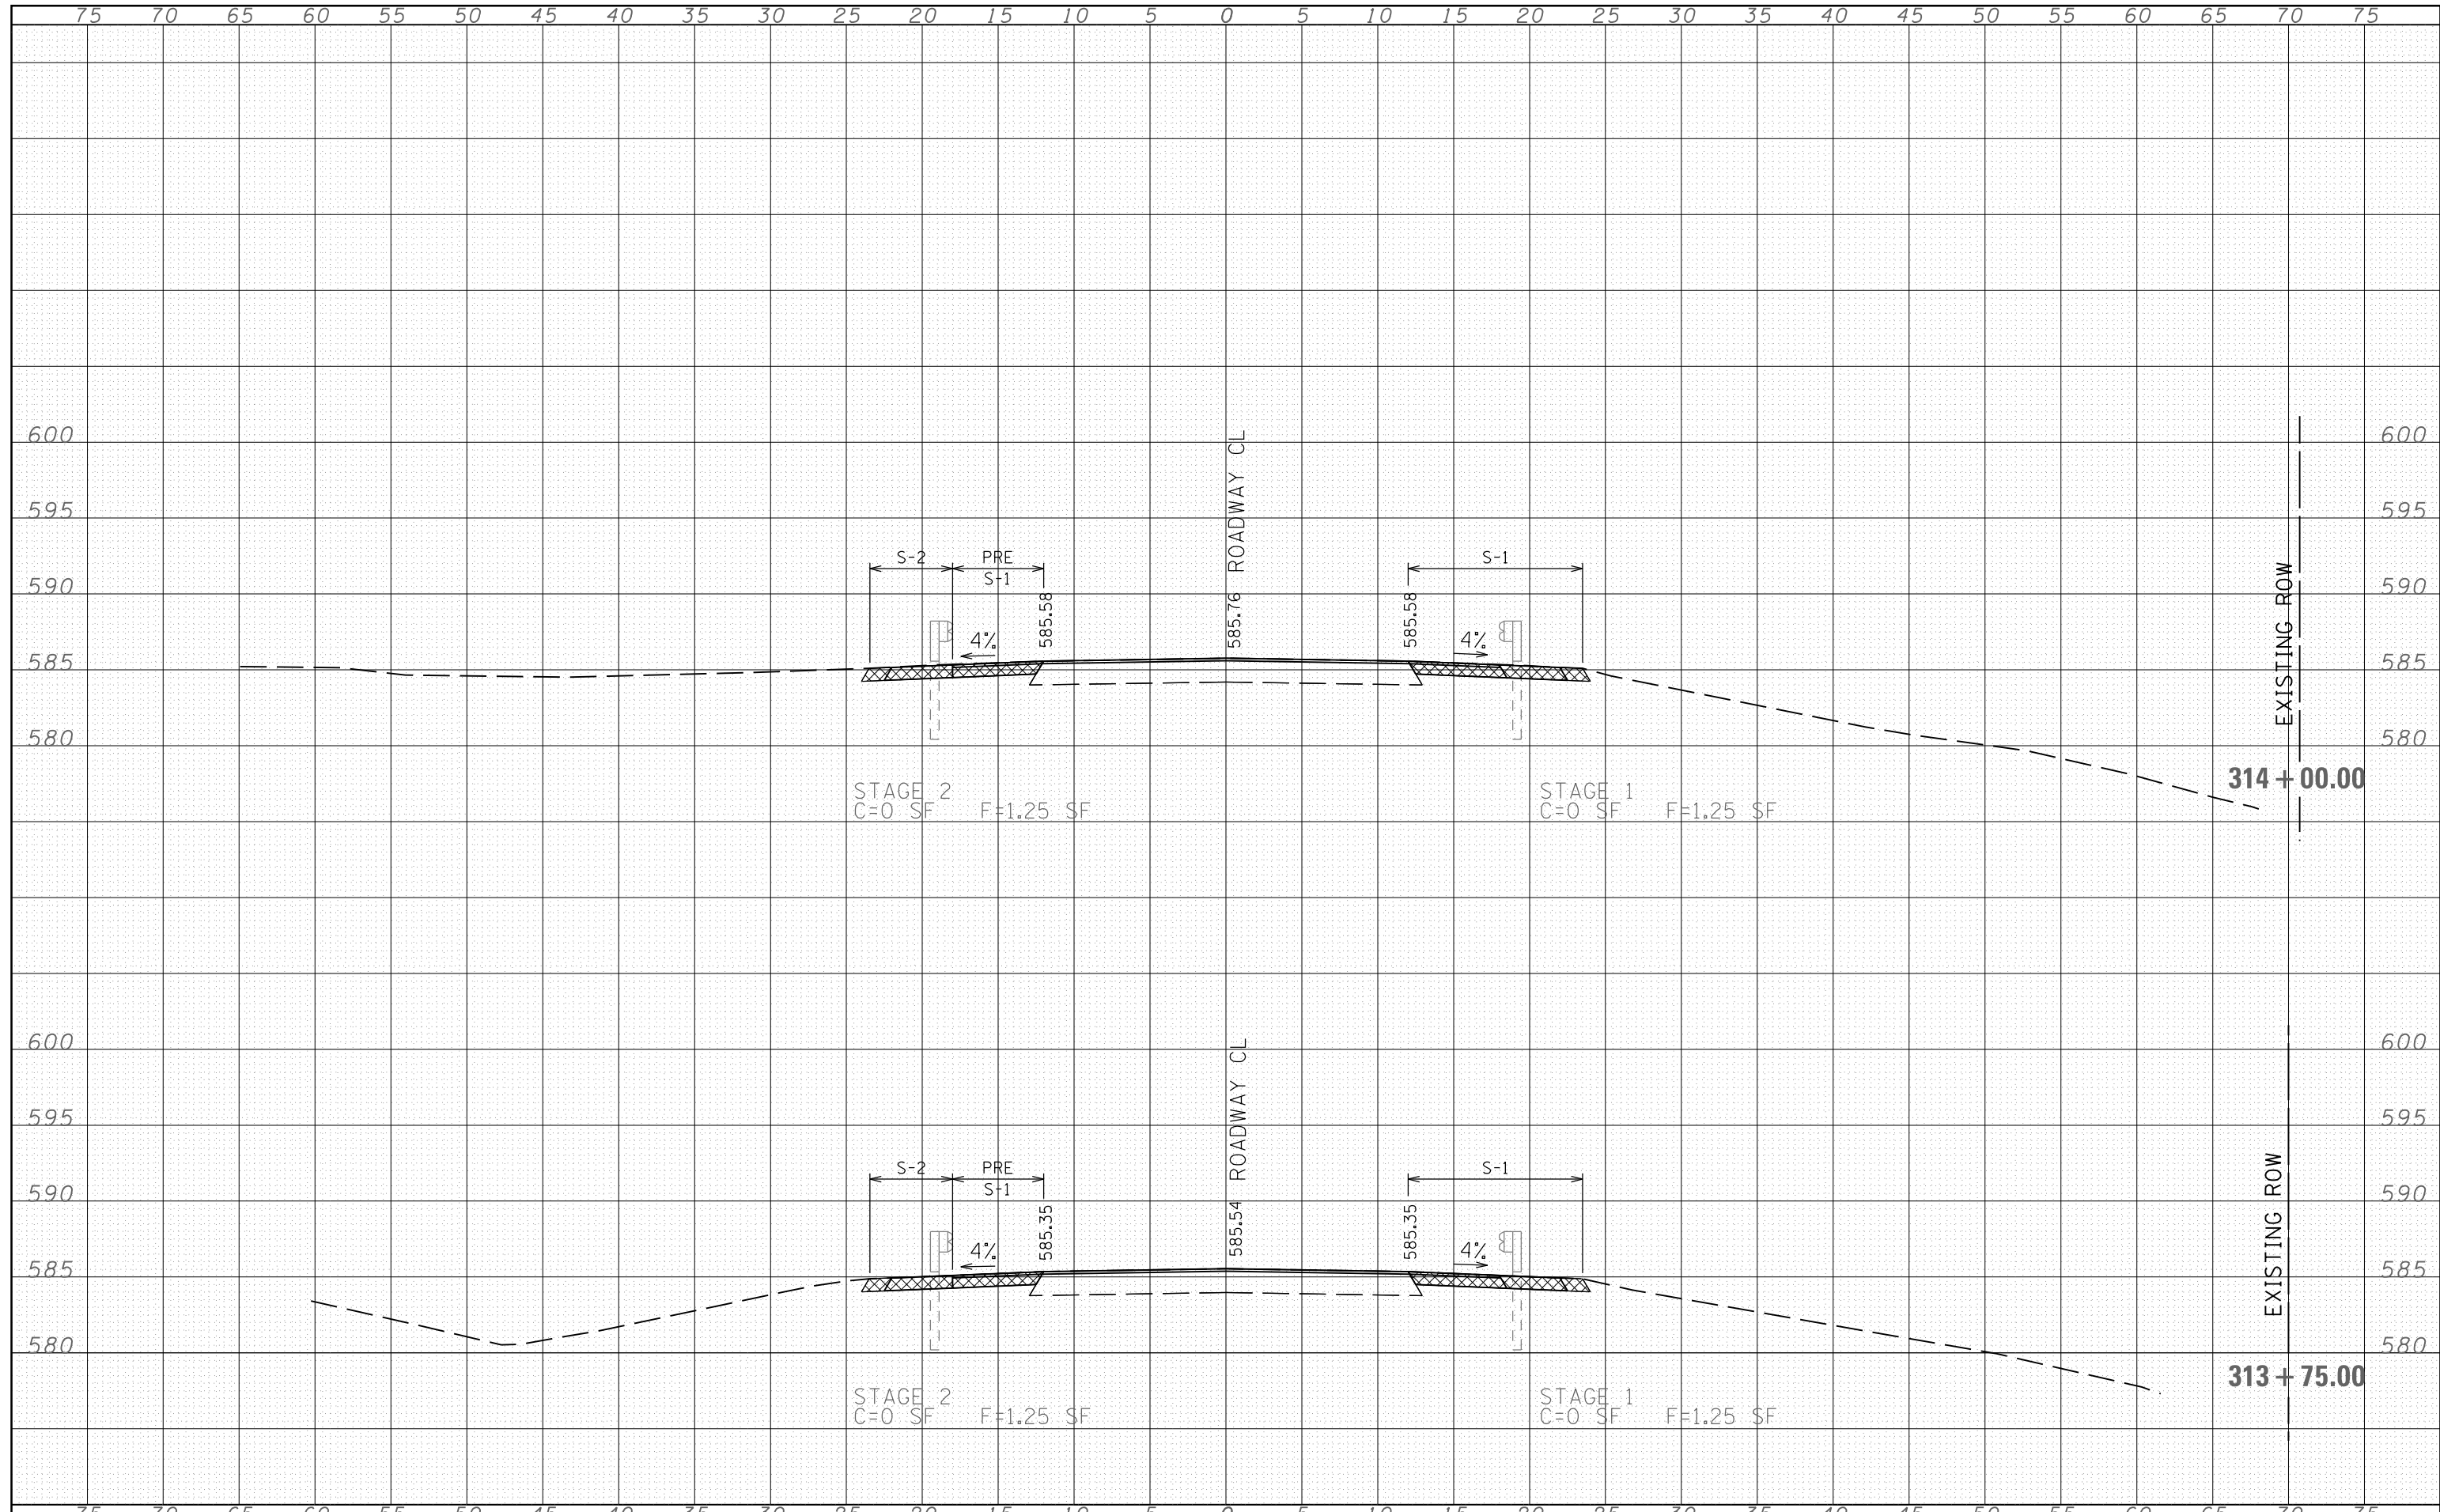

FILE NAME =	USER NAME = sparksqw	DESIGNED - JAH	REVISED -	STATE OF ILLINOIS DEPARTMENT OF TRANSPORTATION	ROADWAY CROSS SECTIONS			F.A.P. RTE.	SECTION	COUNTY	TOTAL SHEETS	SHEET NO.
c:\pw\work\p\dot\sparksqw\d0281833\0672866-sh-xssh.tdgn		DRAWN - JAH	REVISED -		42	105B-1	MONTGOMERY	63	58			
PLOT SCALE = 10.0000' / in.		CHECKED - WJS	REVISED -		SCALE: SHEET NO. 17 OF 22 SHEETS STA. 313+75.00 TO STA. 314+00.00			CONTRACT NO. 72B66				
PLOT DATE = Sep-09-2011 11:38:59AM		DATE - 08/2011	REVISED -		FED. ROAD DIST. NO.		ILLINOIS FED. AID PROJECT					