


DATE	
BY	
SURVEYED	
PLOTTED	
TEMPLATE	
AREAS	
CHECKED	
FINAL SURVEY	
NOTE BOOK	
NO.	

DATE	
BY	
SURVEYED	
PLOTTED	
TEMPLATE	
AREAS	
CHECKED	
ORIGINAL SURVEY	
NOTE BOOK	
NO.	

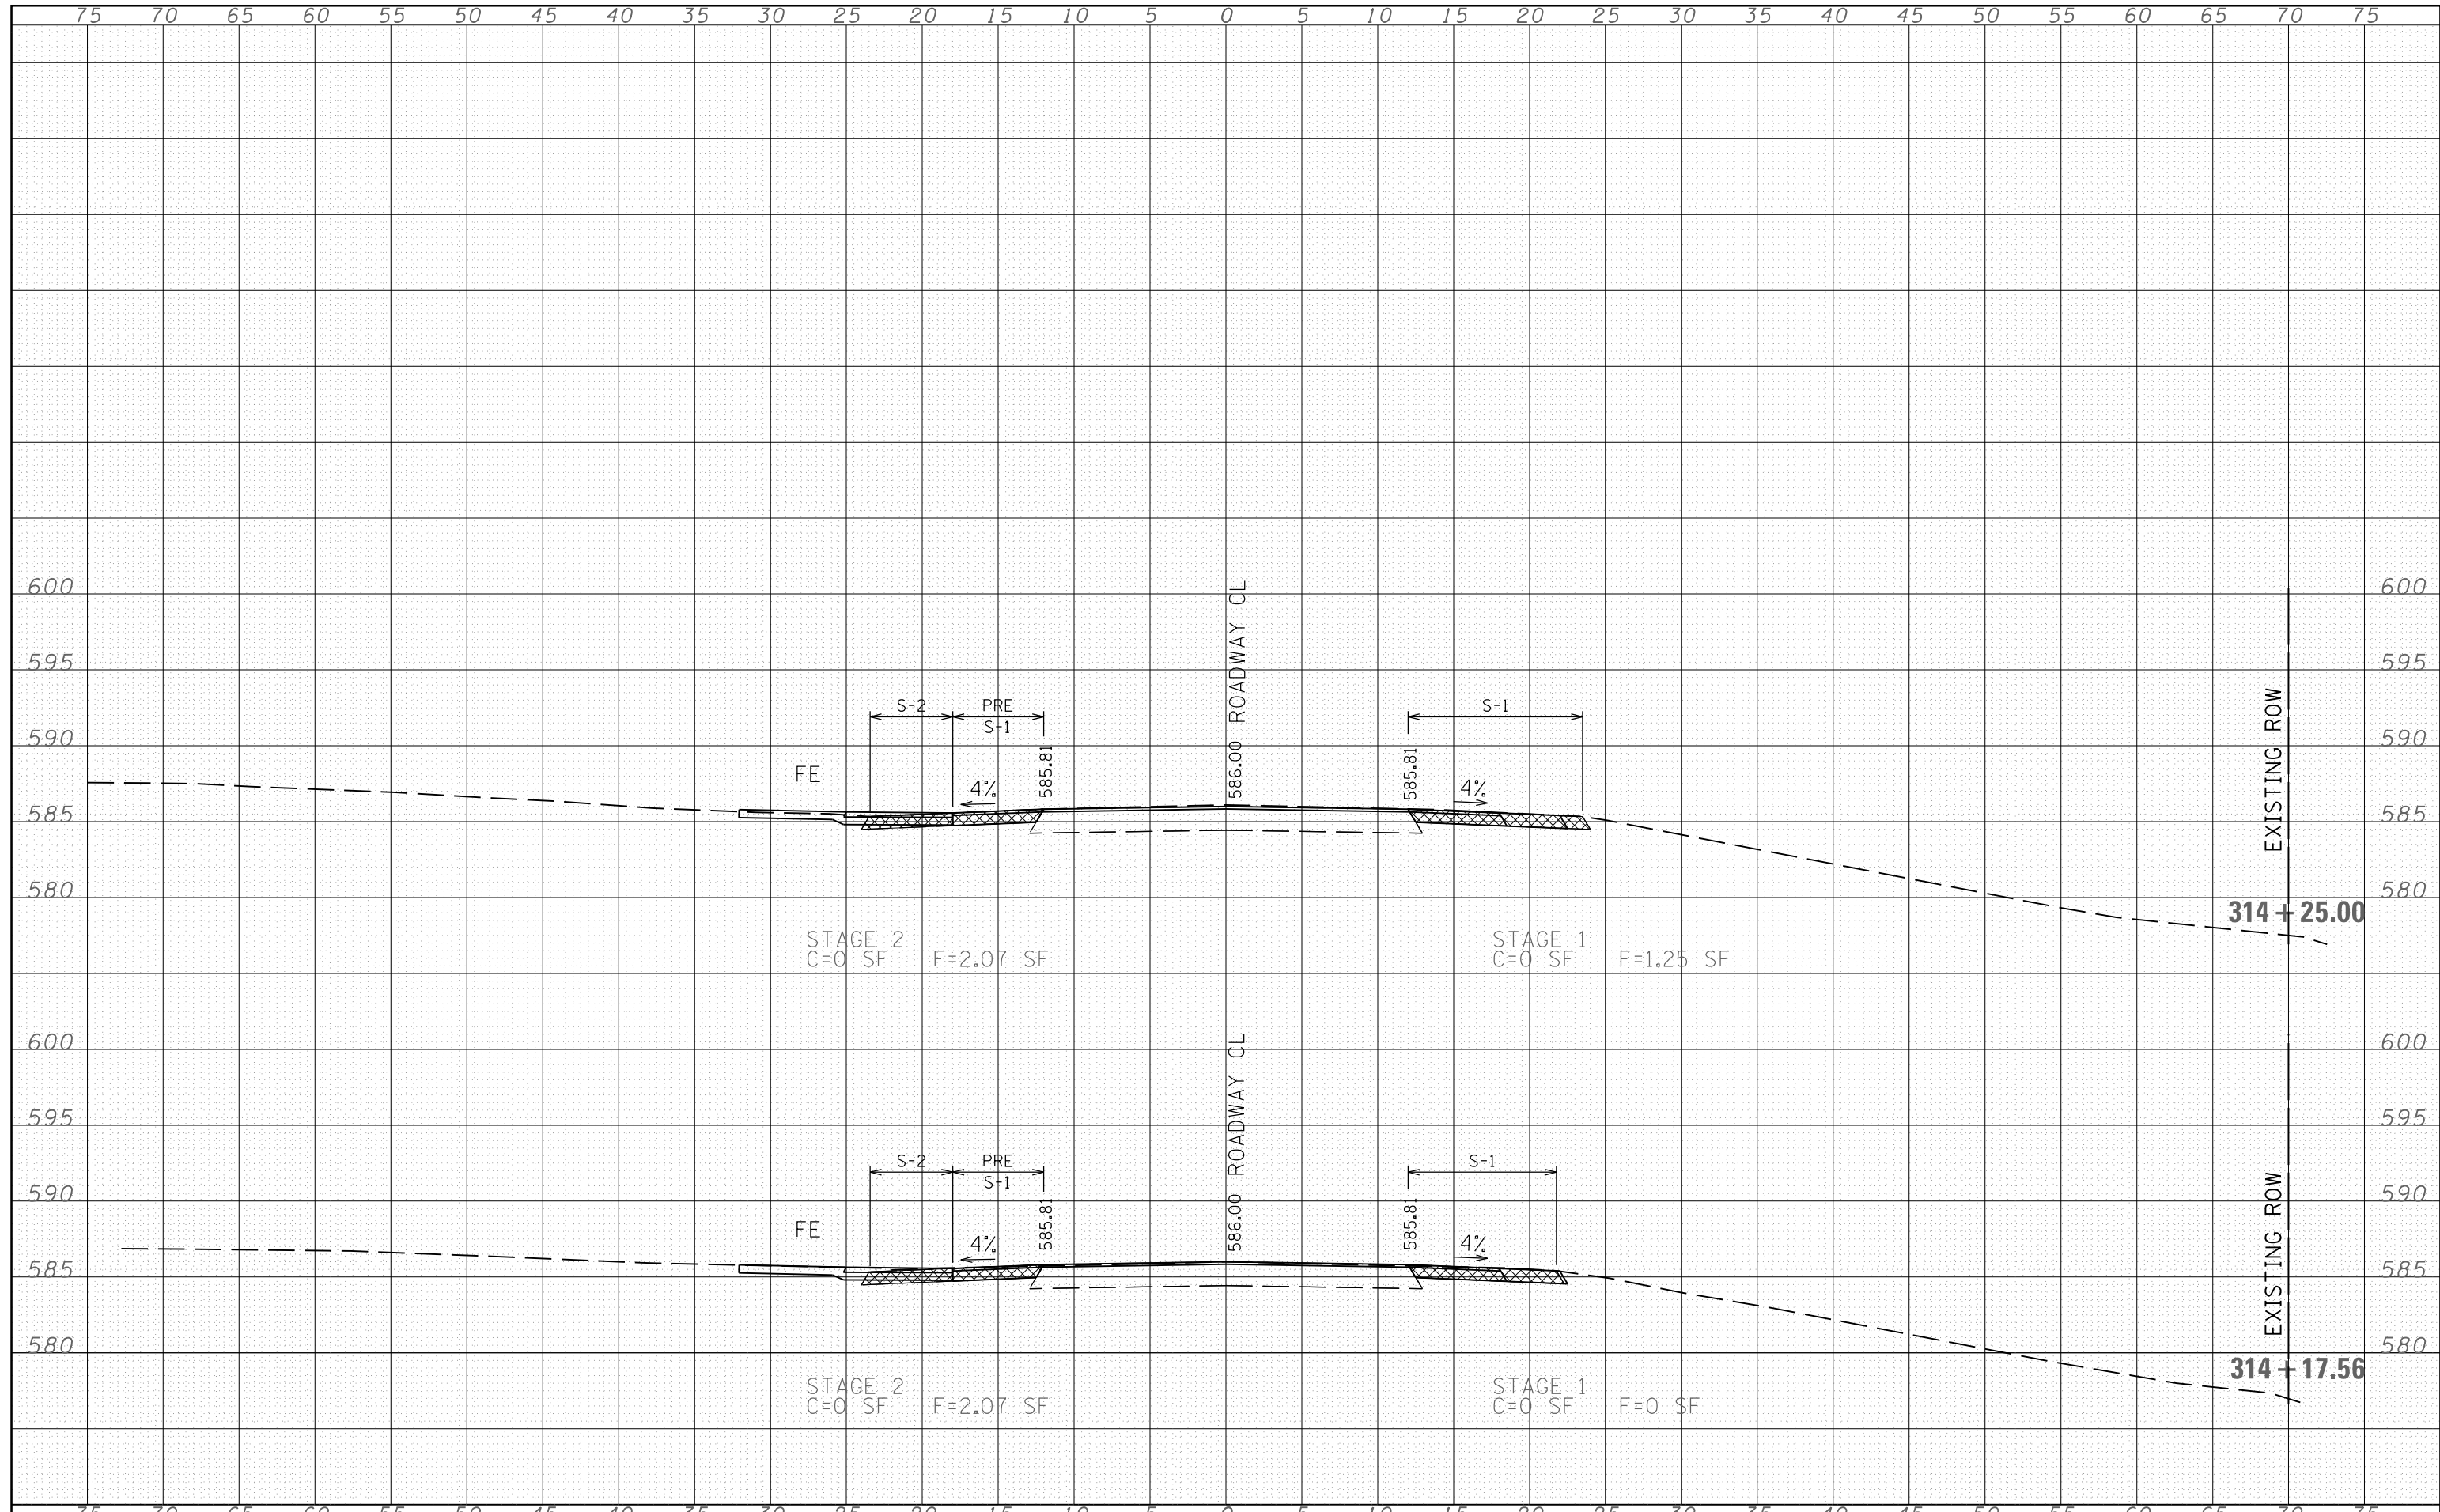

FILE NAME =	USER NAME = sparksgw	DESIGNED - JAH	REVISED -	<b>STATE OF ILLINOIS DEPARTMENT OF TRANSPORTATION</b>	<b>ROADWAY CROSS SECTIONS</b>			F.A.P. RTE.	SECTION	COUNTY	TOTAL SHEETS	SHEET NO.
c:\pw\work\p1dot\sparksgw\d0281833\0672866-sh	xxsh.tdgn	DRAWN - JAH	REVISED -		42	105B-1	MONTGOMERY	63	59			
PLOT SCALE = 10.0000' / in.	CHECKED - WJS	REVISED -	SCALE:		SHEET NO. 18 OF 22 SHEETS	STA. 314+17.56	TO STA. 314+25.00	CONTRACT NO. 72B66				
PLOT DATE = Sep-09-2011 11:38:59AM	DATE - 08/2011	REVISED -	FED. ROAD DIST. NO. ILLINOIS FED. AID PROJECT									