


DATE	
BY	
FINAL SURVEY NO.	
SURVEYED AREAS	CHECKED
PLOTTED TEMPLATE	
NOTE BOOK	
AREAS CHECKED	

DATE	
BY	
ORIGINAL SURVEY NO.	
SURVEYED AREAS	CHECKED
PLOTTED TEMPLATE	
NOTE BOOK	
AREAS CHECKED	

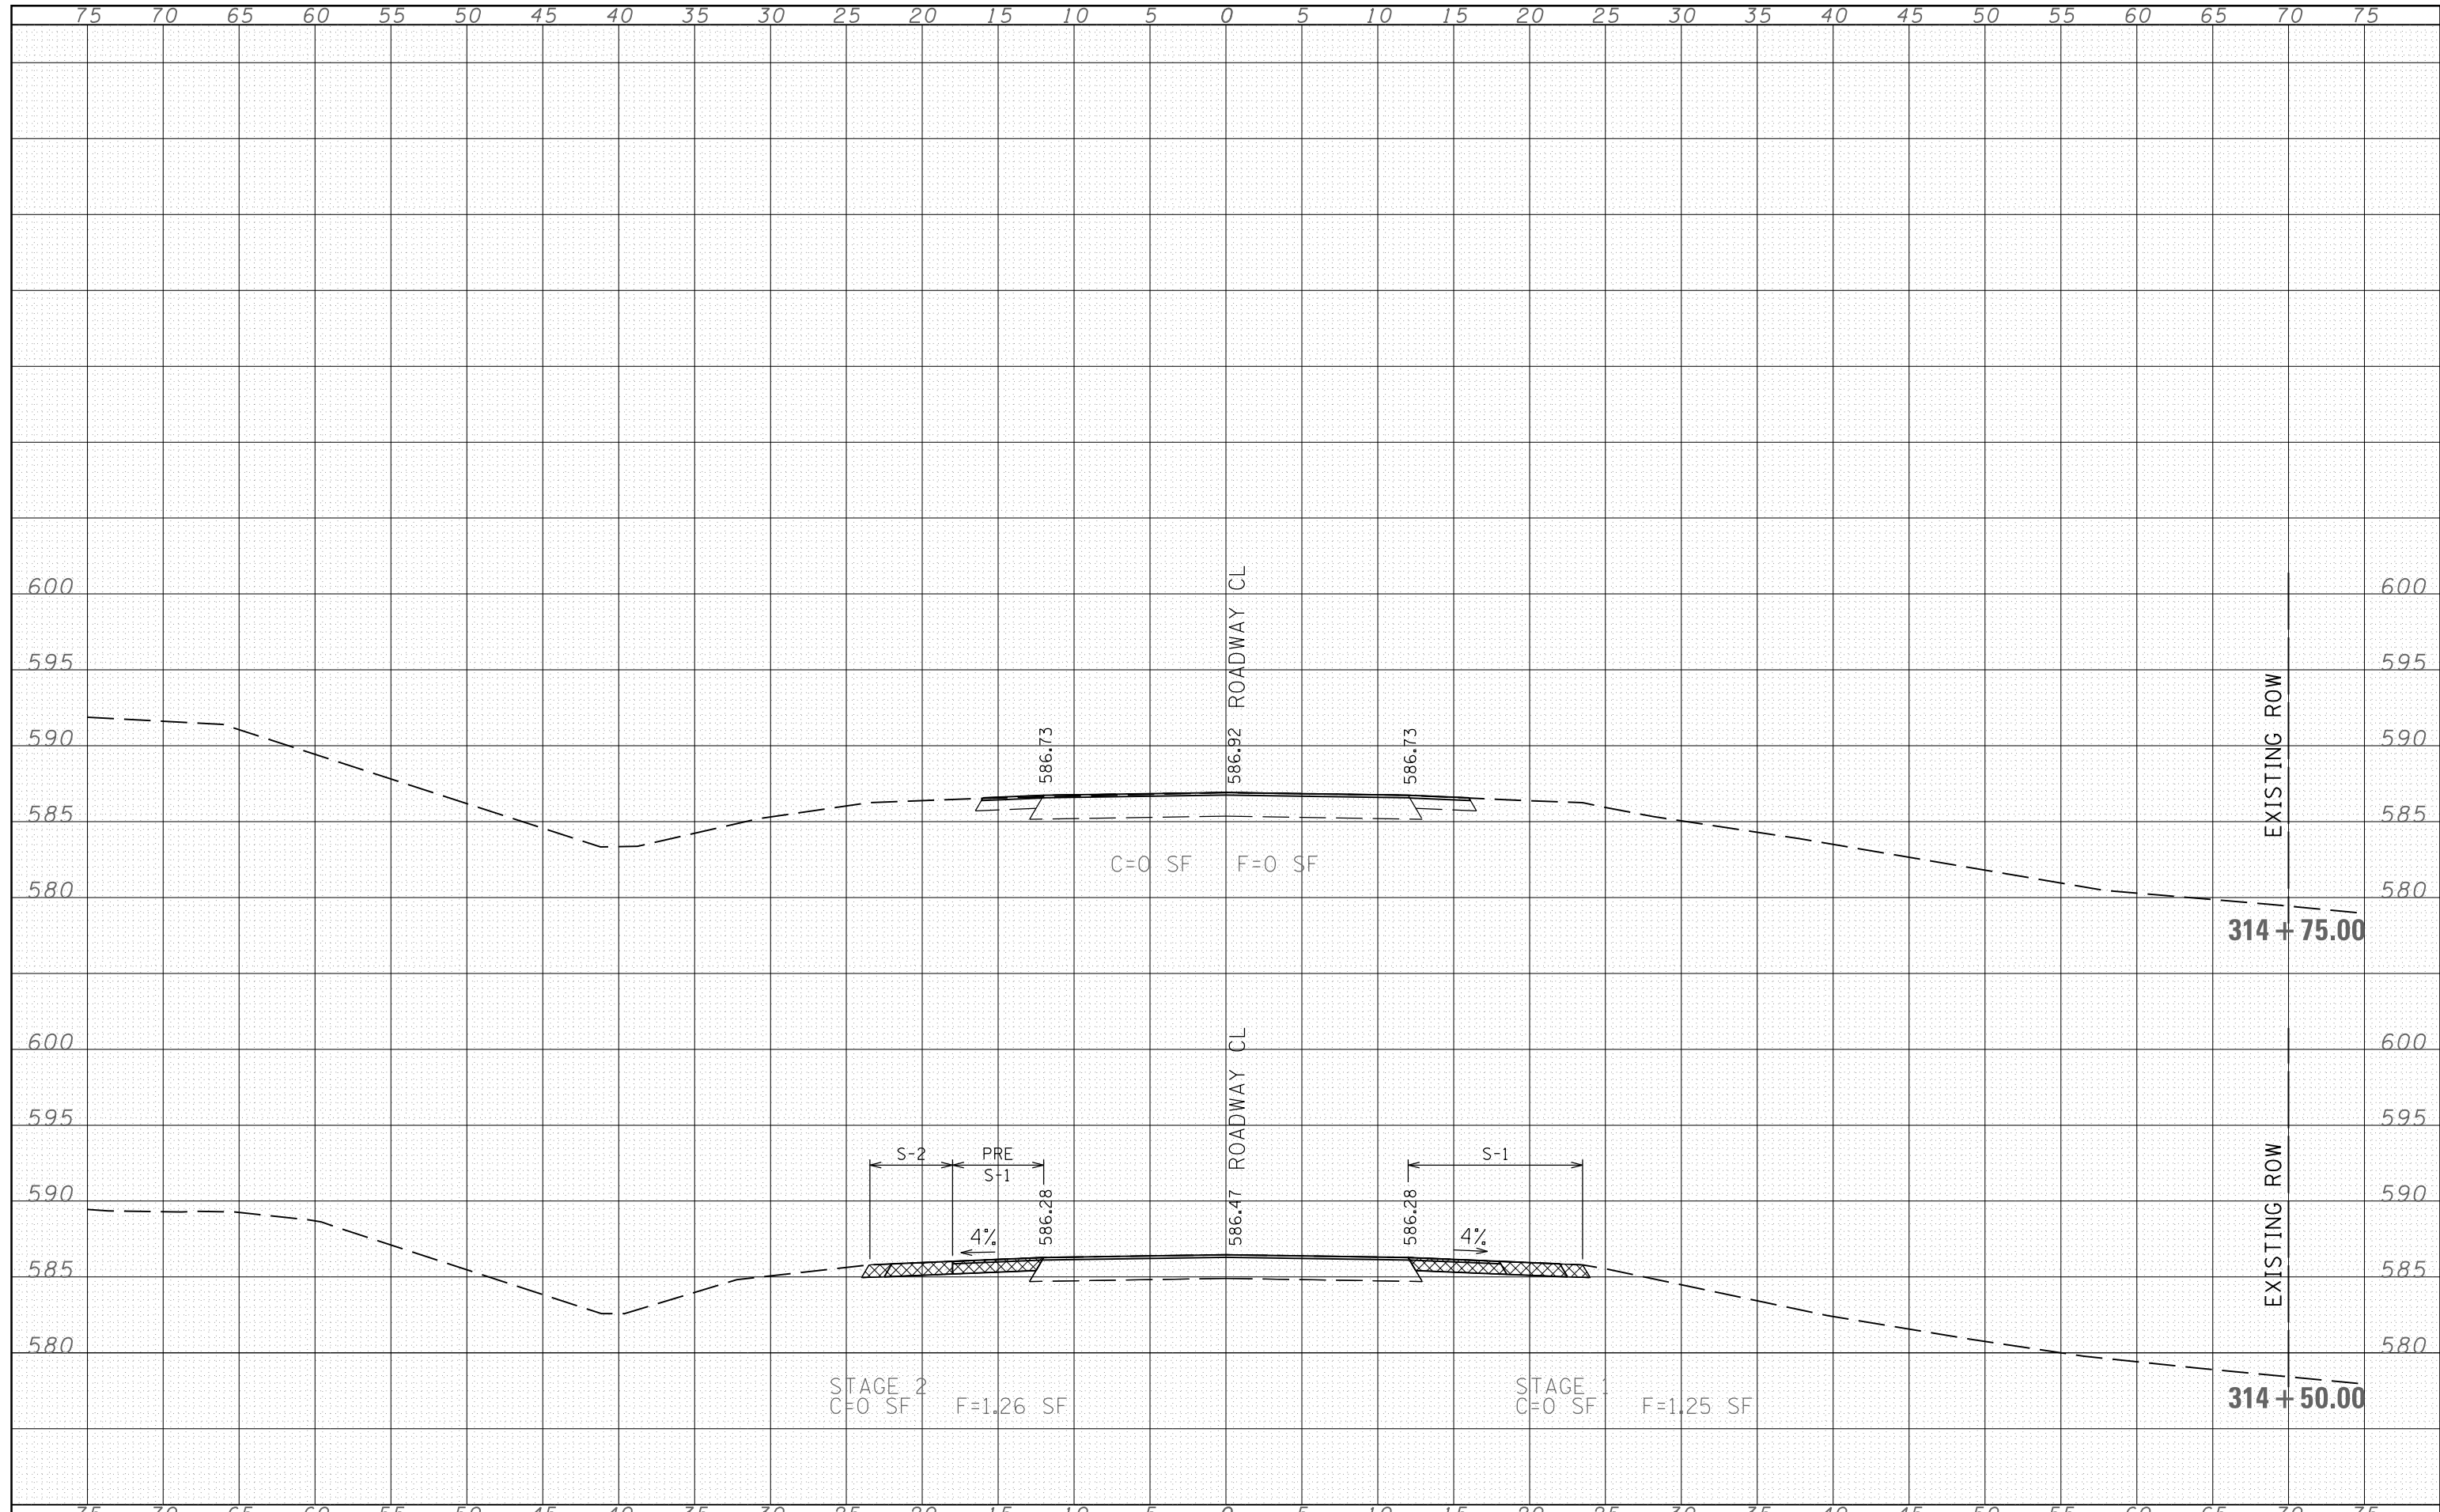

FILE NAME =	USER NAME = sparksgw	DESIGNED - JAH	REVISIED -	<b>STATE OF ILLINOIS</b> <b>DEPARTMENT OF TRANSPORTATION</b>	<b>ROADWAY CROSS SECTIONS</b>		F.A.P. RTE. 42	SECTION 105B-1	COUNTY MONTGOMERY	TOTAL SHEETS 63	SHEET NO. 60
c:\pw\work\p1dot\sparksgw\d0281833\0672866-sh-xssh.tdgn		DRAWN - JAH	REVISIED -				SCALE:		SHEET NO. 19 OF 22 SHEETS	STA. 314+50.00	TO STA. 314+75.00
PLOT SCALE = 10.0000' / 1"		CHECKED - WJS	REVISIED -		FED. ROAD DIST. NO.		ILLINOIS FED. AID PROJECT				
PLOT DATE = Sep-09-2011 11:39:00AM		DATE - 08/2011	REVISIED -								