


DATE	
BY	
SURVEYED	
PLOTTED	
TEMPLATE	
NOTE BOOK	
AREAS CHECKED	
NO.	

DATE	
BY	
SURVEYED	
PLOTTED	
TEMPLATE	
NOTE BOOK	
AREAS CHECKED	
NO.	

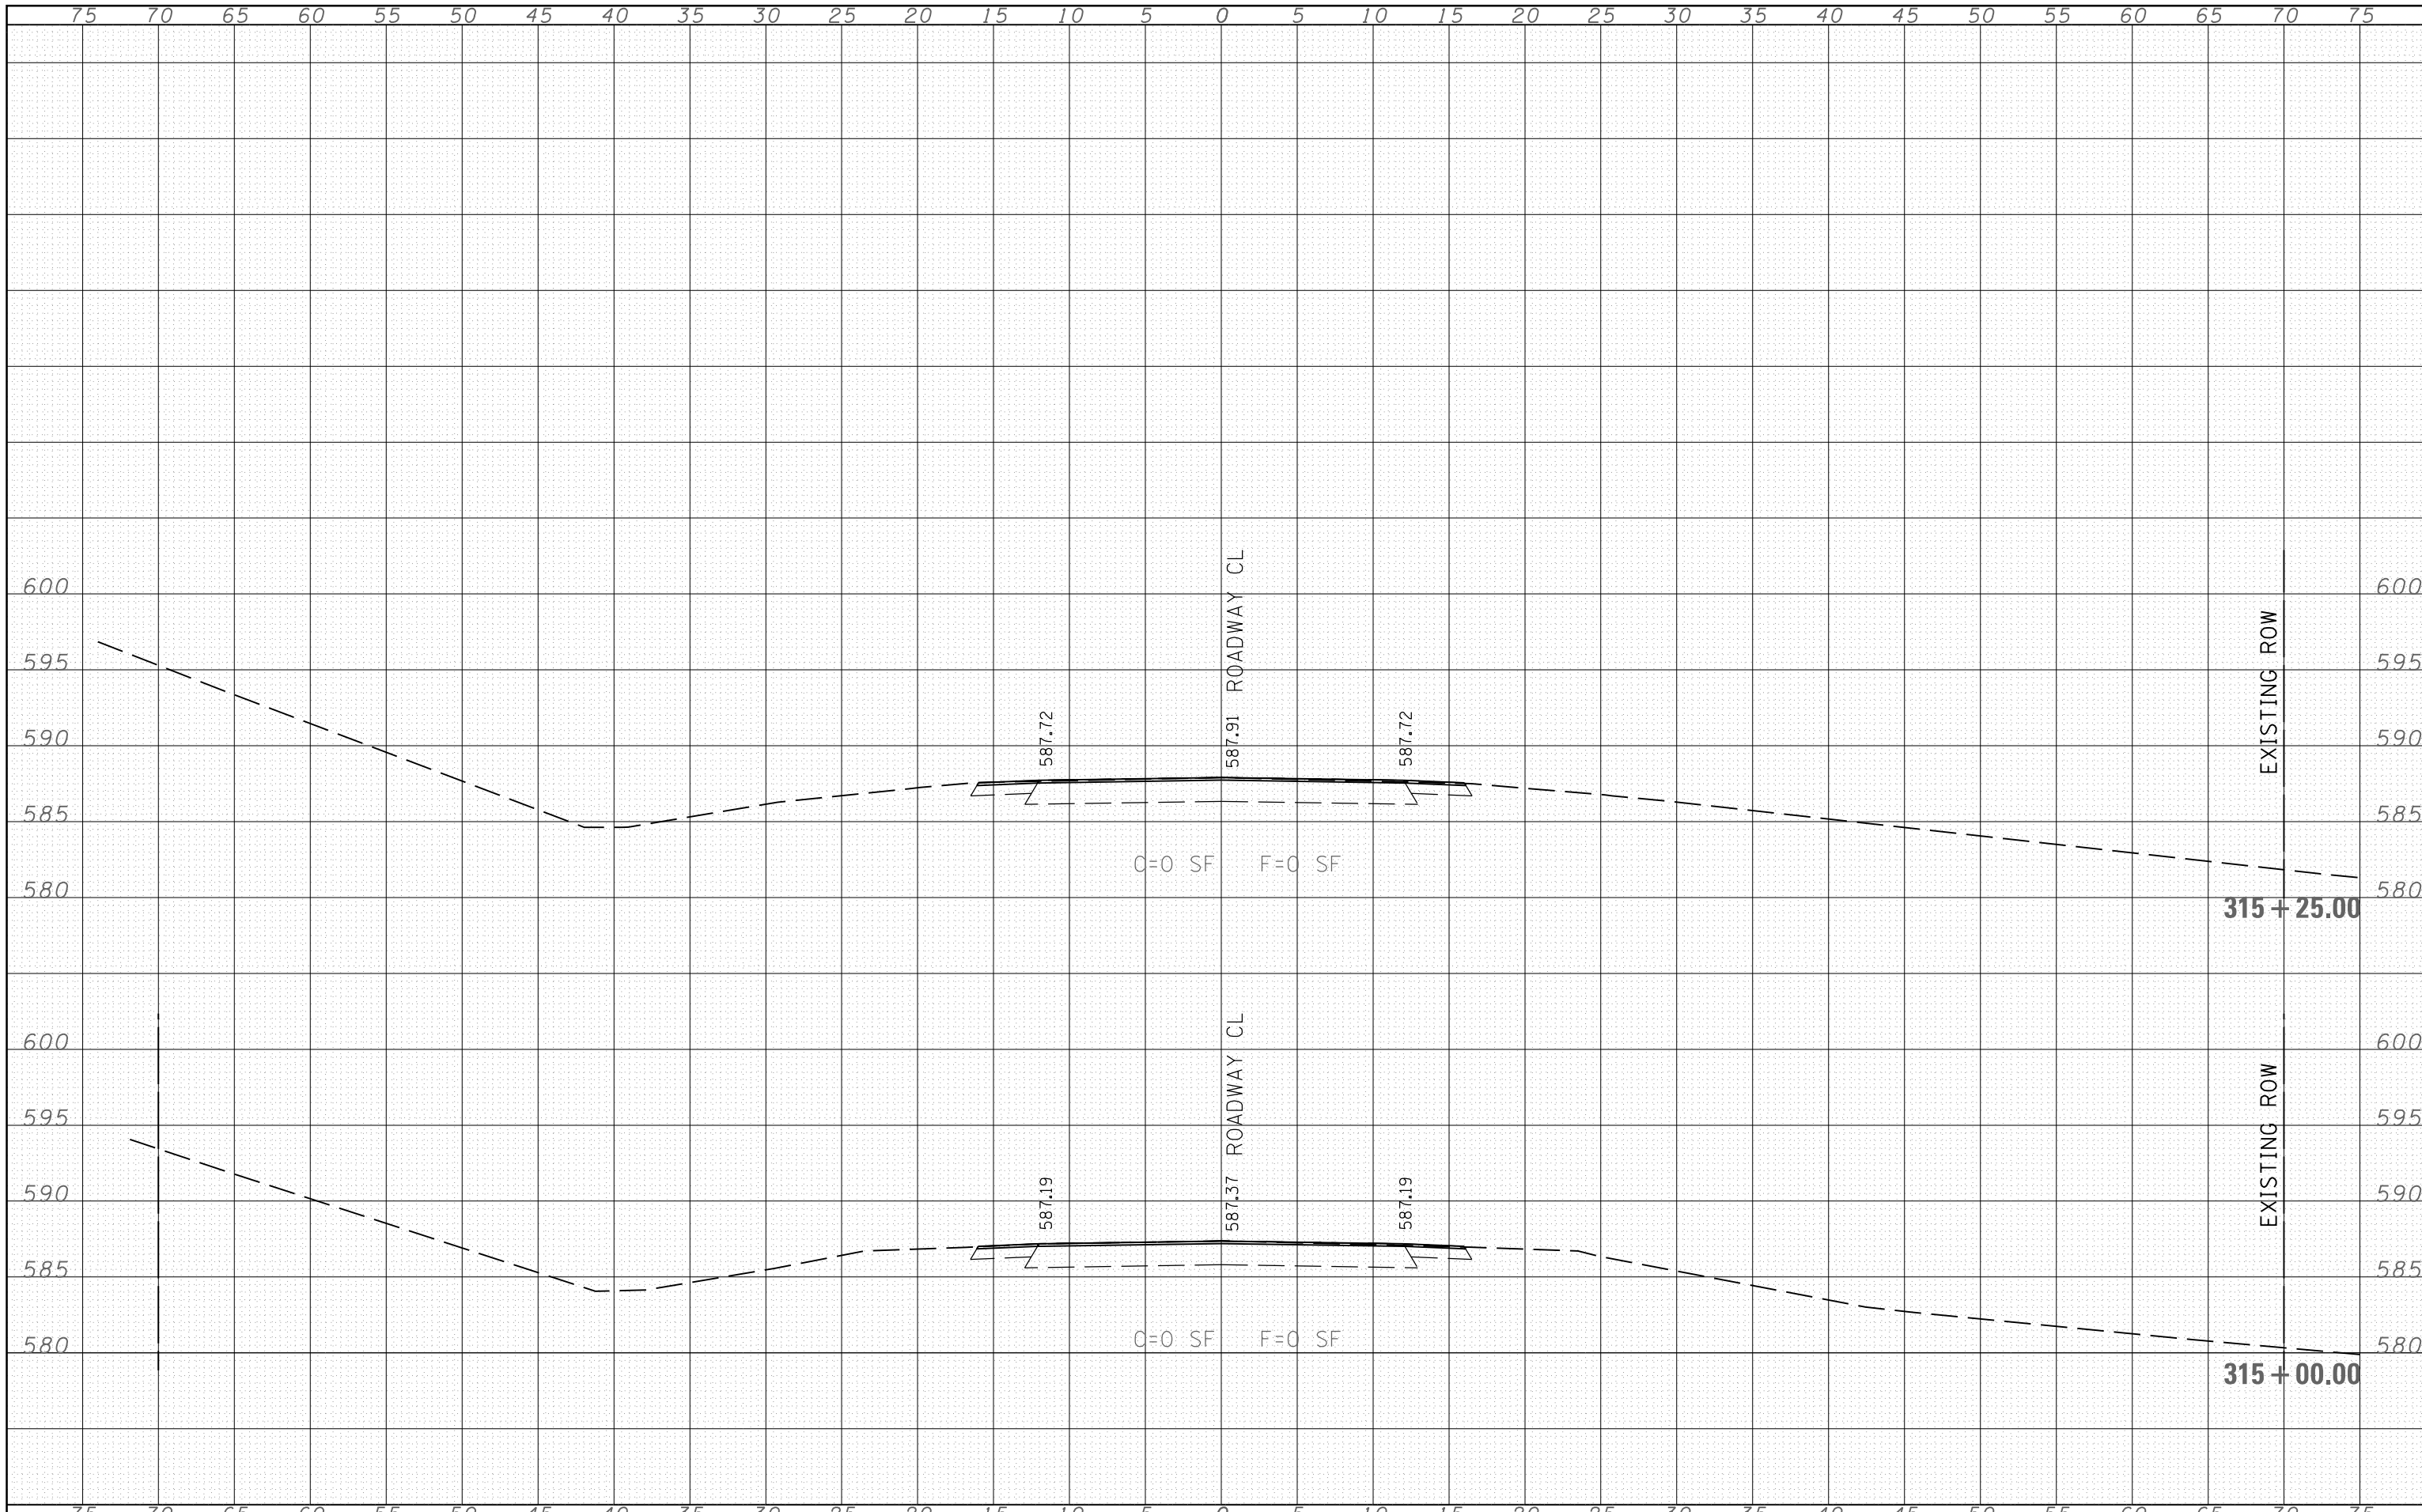

FILE NAME = c:\pw\work\pwidot\sparksg\ad281833\0672866-sh-xssh.tdgn

USER NAME = sparksgw	DESIGNED - JAH	REVISED -
	DRAWN - JAH	REVISED -
PLOT SCALE = 10.0000' / in.	CHECKED - WJS	REVISED -
PLOT DATE = Sep-09-2011 11:39:00AM	DATE - 08/2011	REVISED -

**STATE OF ILLINOIS
DEPARTMENT OF TRANSPORTATION**

ROADWAY CROSS SECTIONS

SCALE: SHEET NO. 20 OF 22 SHEETS STA. 315+00.00 TO STA. 315+25.00

F.A.P. RTE.	SECTION	COUNTY	TOTAL SHEETS	SHEET NO.
42	105B-1	MONTGOMERY	63	61
FED. ROAD DIST. NO.				ILLINOIS FED. AID PROJECT
CONTRACT NO. 72B66				