


DATE	
BY	
FINAL SURVEY	SURVEYED
NOTE BOOK	PLOTTED
NO.	TEMPLATE
	AREAS
	CHECKED

DATE	
BY	
ORIGINAL SURVEY	SURVEYED
NOTE BOOK	PLOTTED
NO.	TEMPLATE
	AREAS
	CHECKED

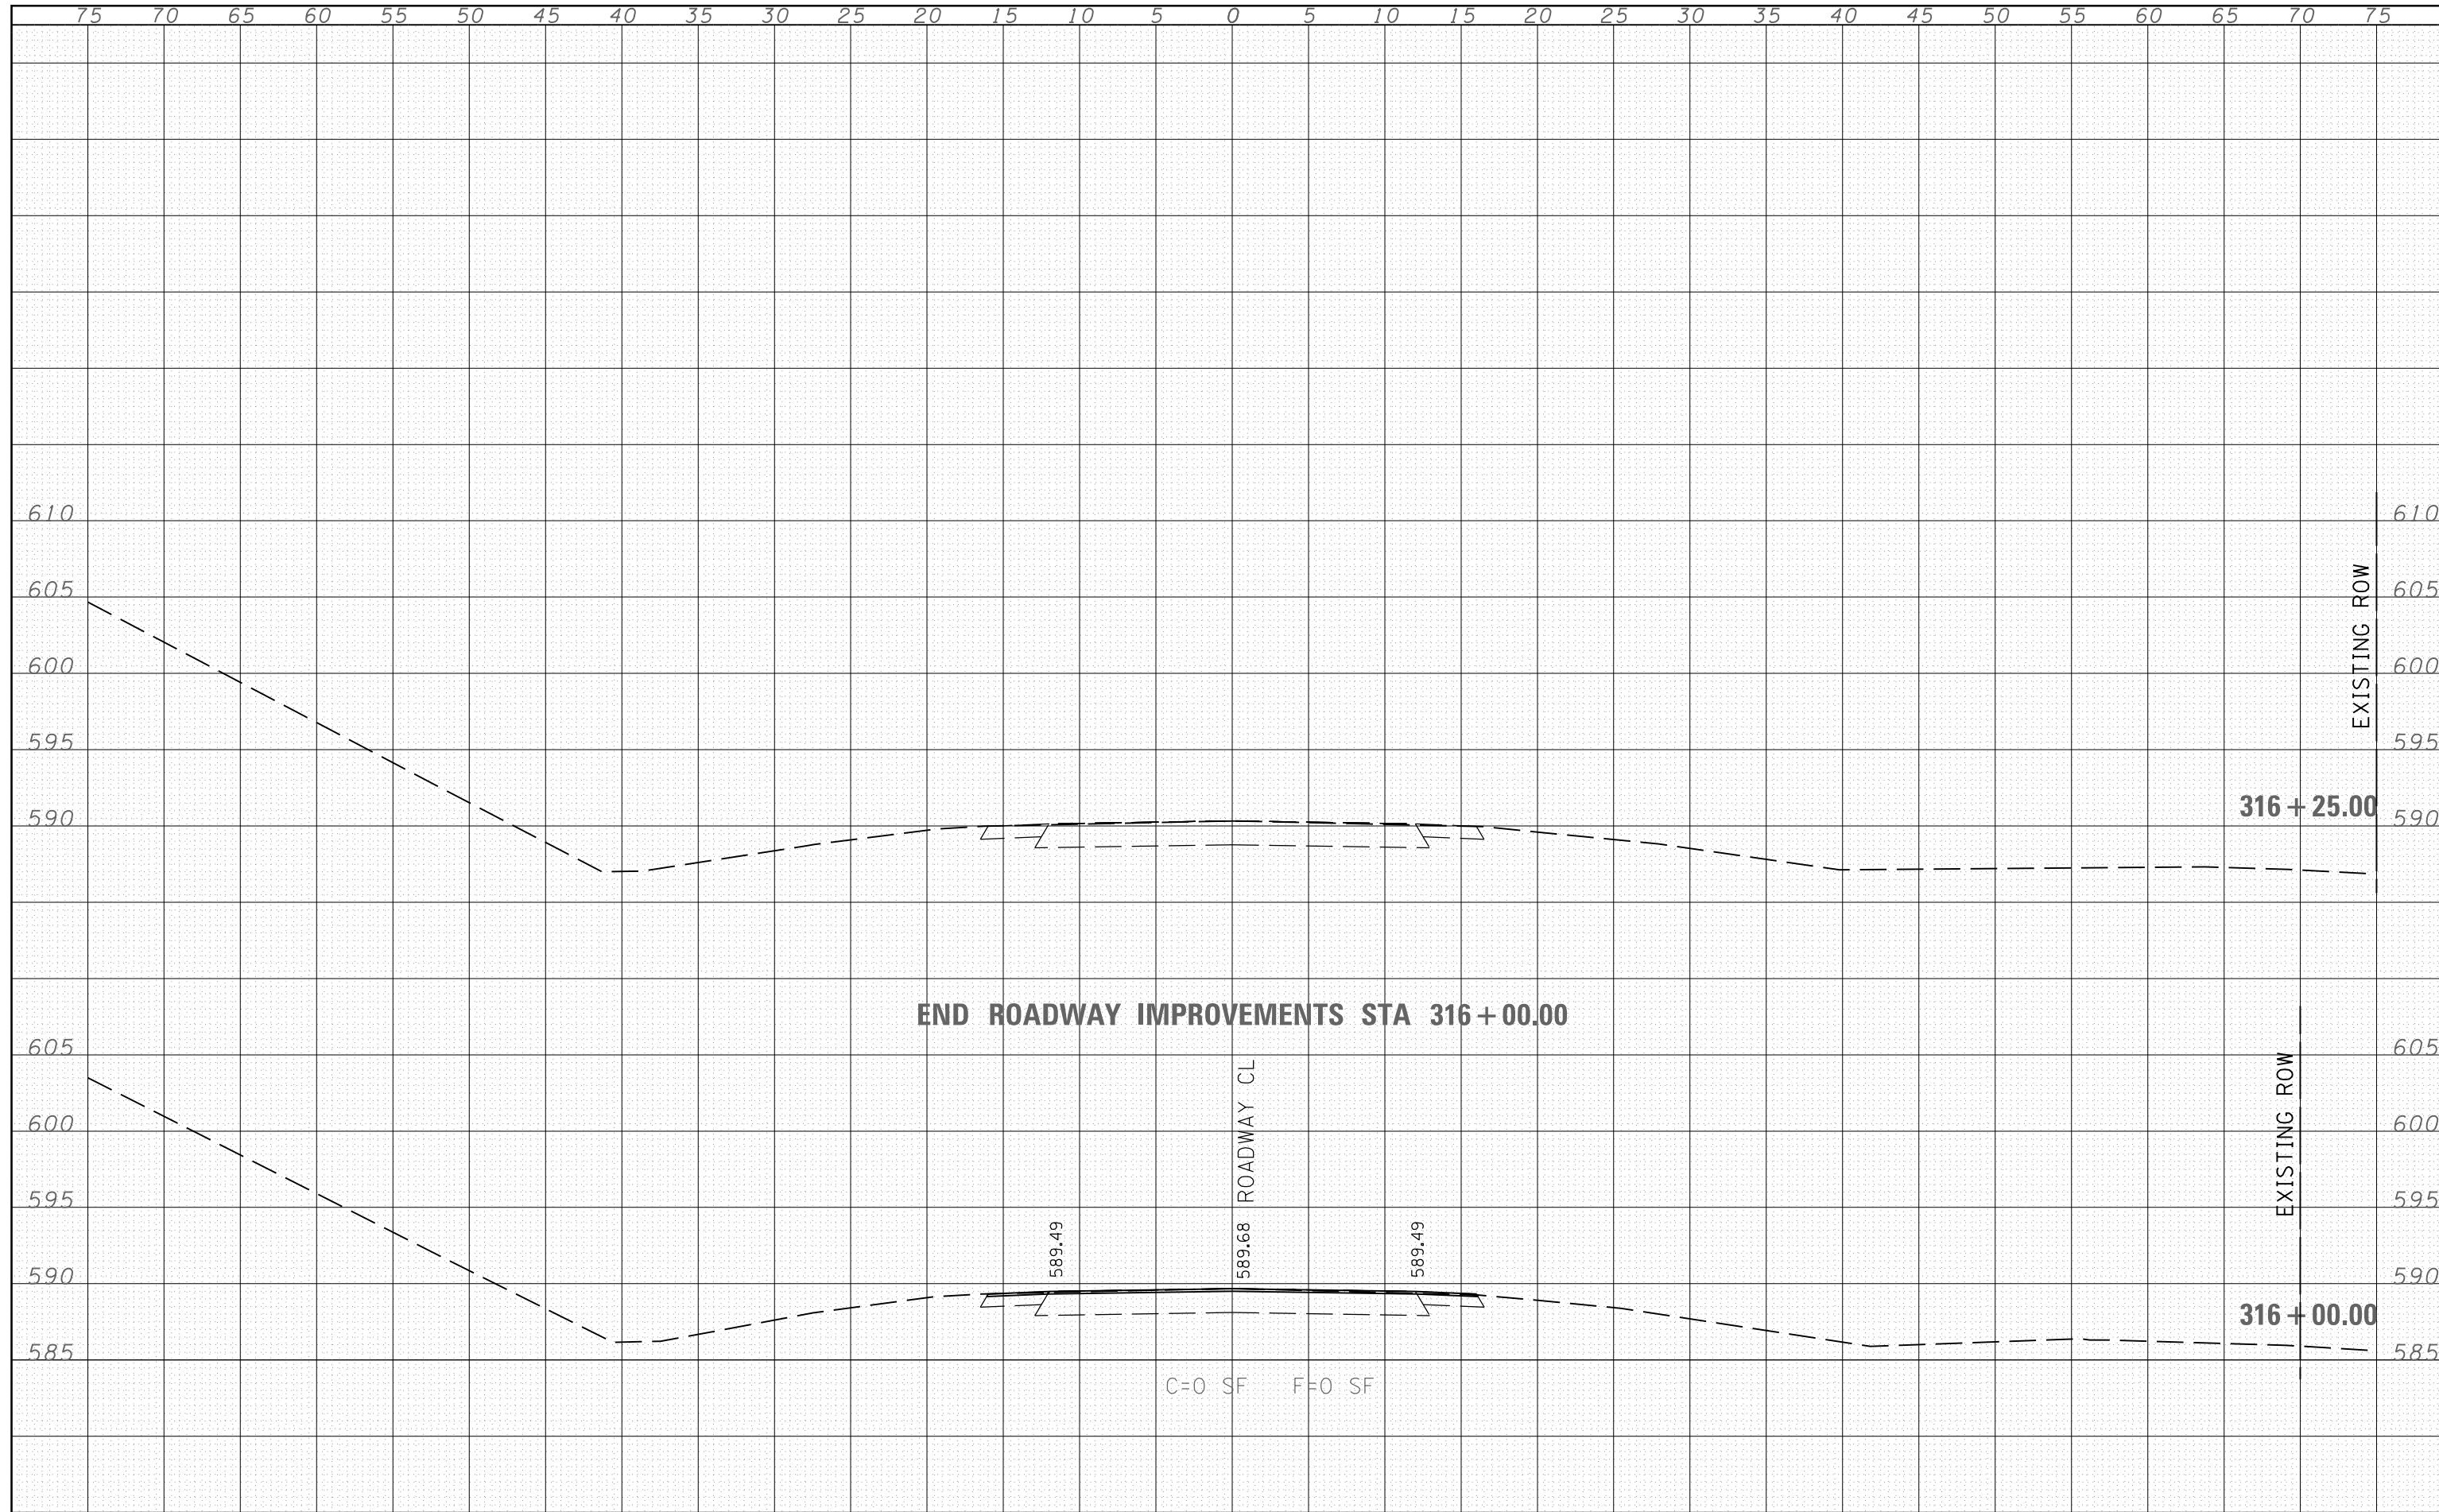

FILE NAME =  
 c:\pw\_work\p1dot\sparksgw\d0281833\0672866-sh-xssh.tdgn

USER NAME = sparksgw	DESIGNED - JAH	REVISIED -
	DRAWN - JAH	REVISIED -
PLOT SCALE = 10.0000' / in.	CHECKED - WJS	REVISIED -
PLOT DATE = Sep-09-2011 11:39:02AM	DATE - 08/2011	REVISIED -

**STATE OF ILLINOIS  
 DEPARTMENT OF TRANSPORTATION**

**ROADWAY CROSS SECTIONS**

SCALE: SHEET NO. 22 OF 22 SHEETS STA. 316+00.00 TO STA. 316+25.00

F.A.P. RTE.	SECTION	COUNTY	TOTAL SHEETS	SHEET NO.
42	105B-1	MONTGOMERY	63	63
FED. ROAD DIST. NO.			ILLINOIS FED. AID PROJECT	
			CONTRACT NO. 72B66	