
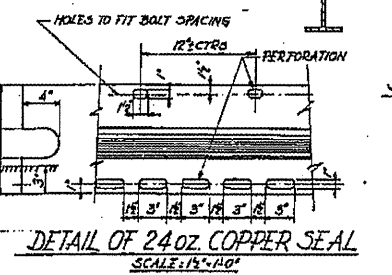
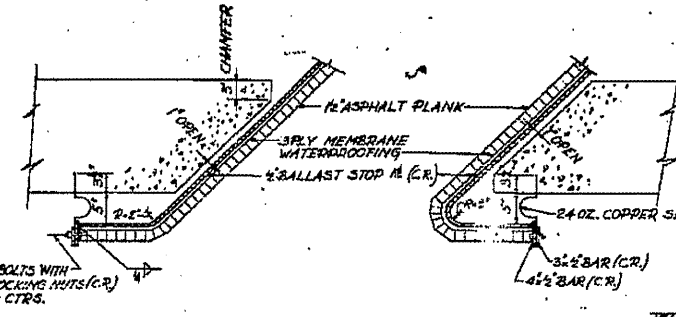
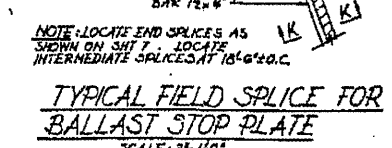
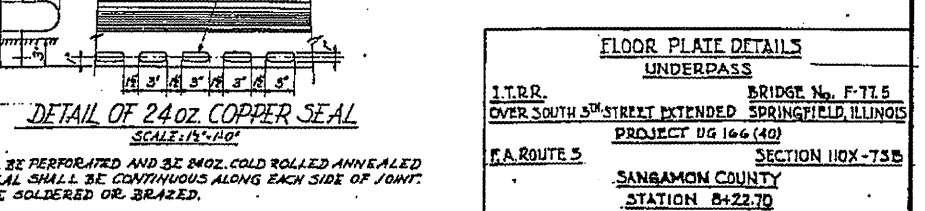
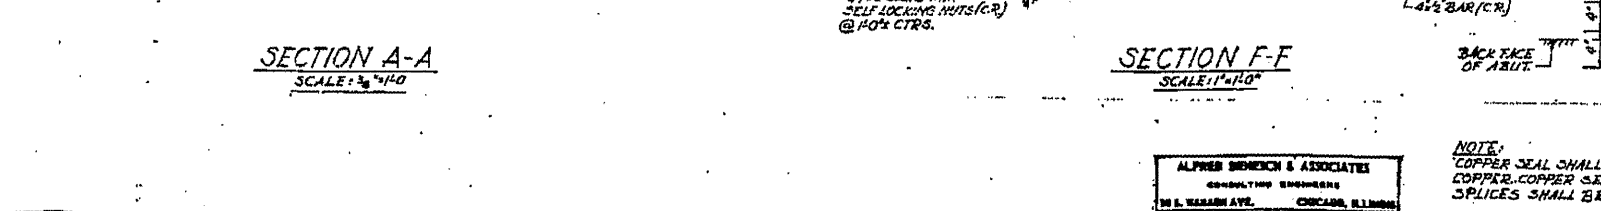
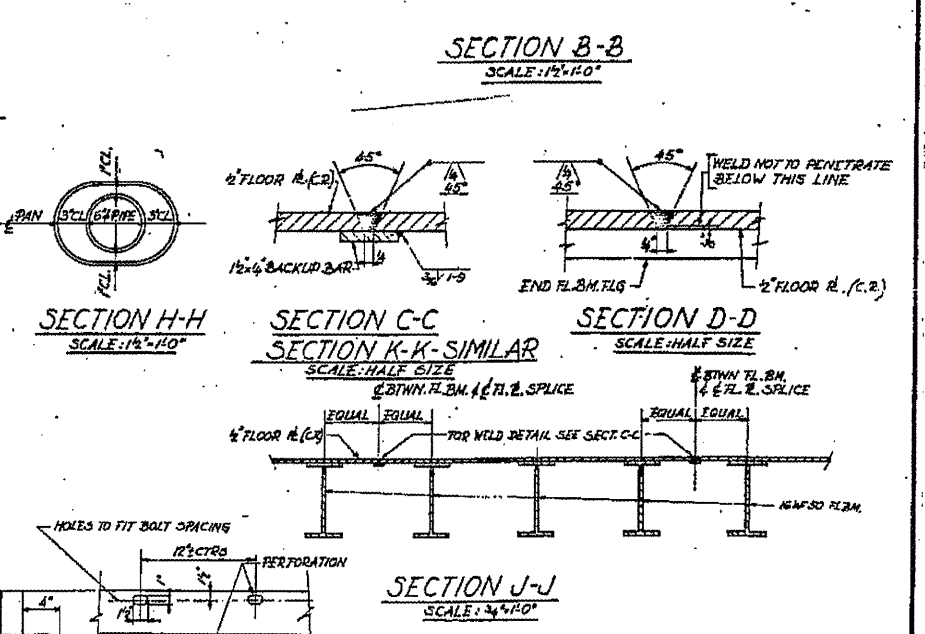
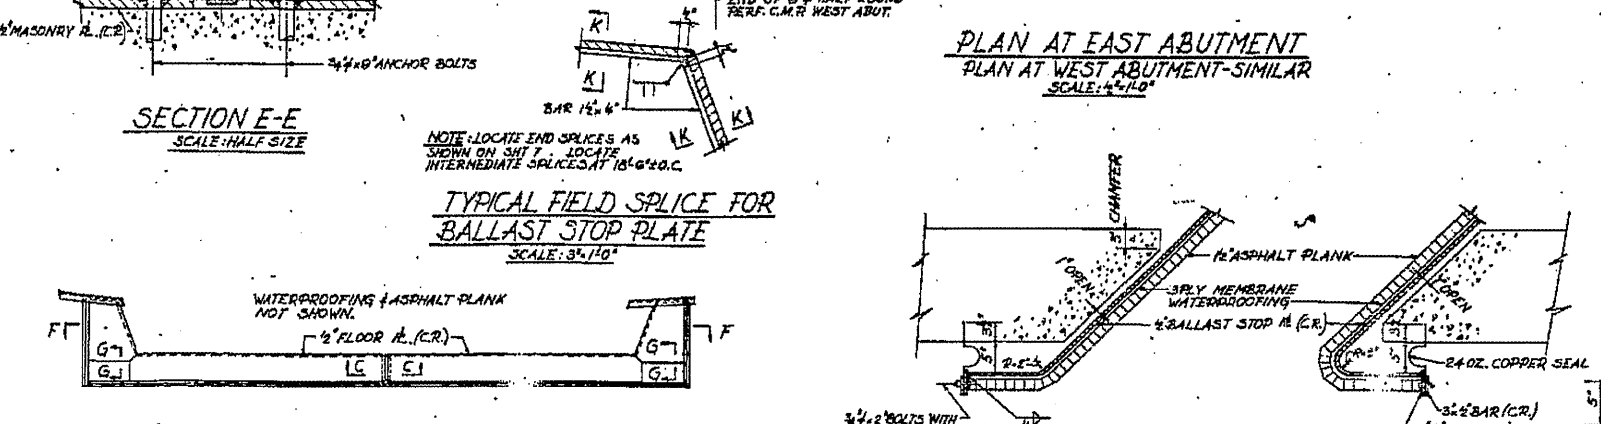
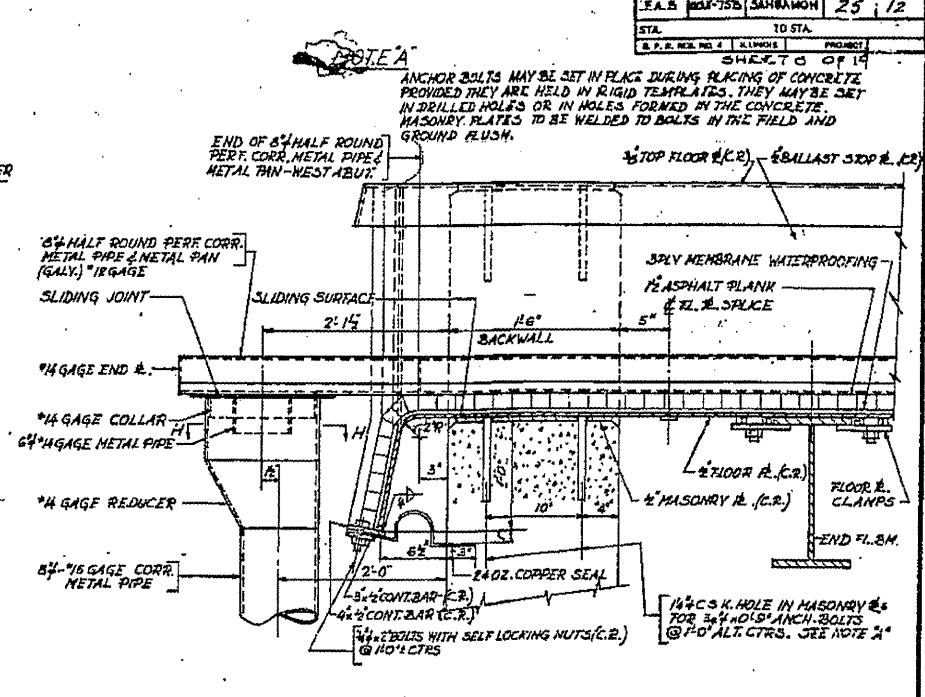


SECTION	COUNTY	TOTAL SHEETS
F.A. 5	SANGAMON	25
STA.	TO STA.	

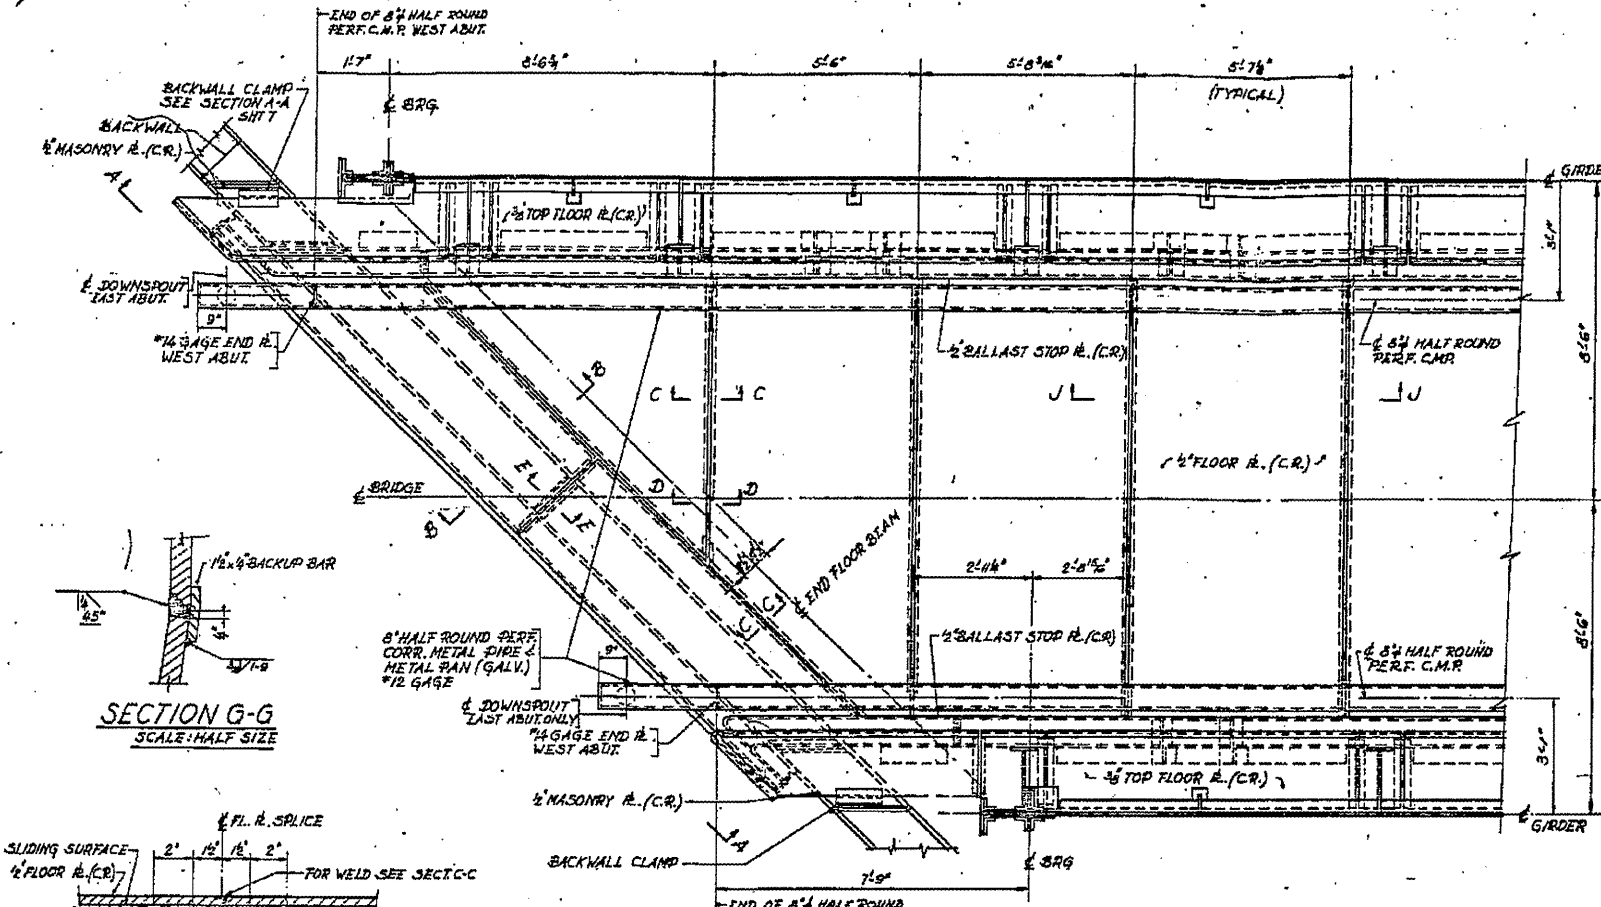

FLOOR PLATE DETAILS
UNDERPASS
 I.T.R.R. BRIDGE No. F-17.5
 OVER SOUTH 5TH STREET EXTENDED SPRINGFIELD, ILLINOIS
 PROJECT UG 166 (40)
 F.A. ROUTE 5 SECTION 110X-73B
 SANGAMON COUNTY
 STATION B+22.70

NOTE:
 COPPER SEAL SHALL BE PERFORATED AND BE 24OZ. COLD ROLLED ANNEALED
 COPPER. COPPER SEAL SHALL BE CONTINUOUS ALONG EACH SIDE OF JOINT.
 SPLICES SHALL BE SOLDERED OR BRAZED.

ALFRED BERNICH & ASSOCIATES
 CONSULTING ENGINEERS
 181 S. WASHINGTON AVE. CHICAGO, ILLINOIS

FILE NAME =	USER NAME = #USER#	DESIGNED -	REVISED -
#FILE#		DRAWN -	REVISED -
		CHECKED -	REVISED -
		DATE	REVISED

STATE OF ILLINOIS
 DEPARTMENT OF TRANSPORTATION

084-0033 (FOR INFORMATION ONLY)
 SCALE: SHEET NO. OF SHEETS STA. TO STA.

F.A.P. RTEL	SECTION	COUNTY	TOTAL SHEETS	SHEET NO.
666	D-6 PAINTING 2008	SANGAMON	13	13
	2012			
				CONTRACT NO. T2C48