


☉ F.A.U. 8159 (OLD US 66 / PALM RD)

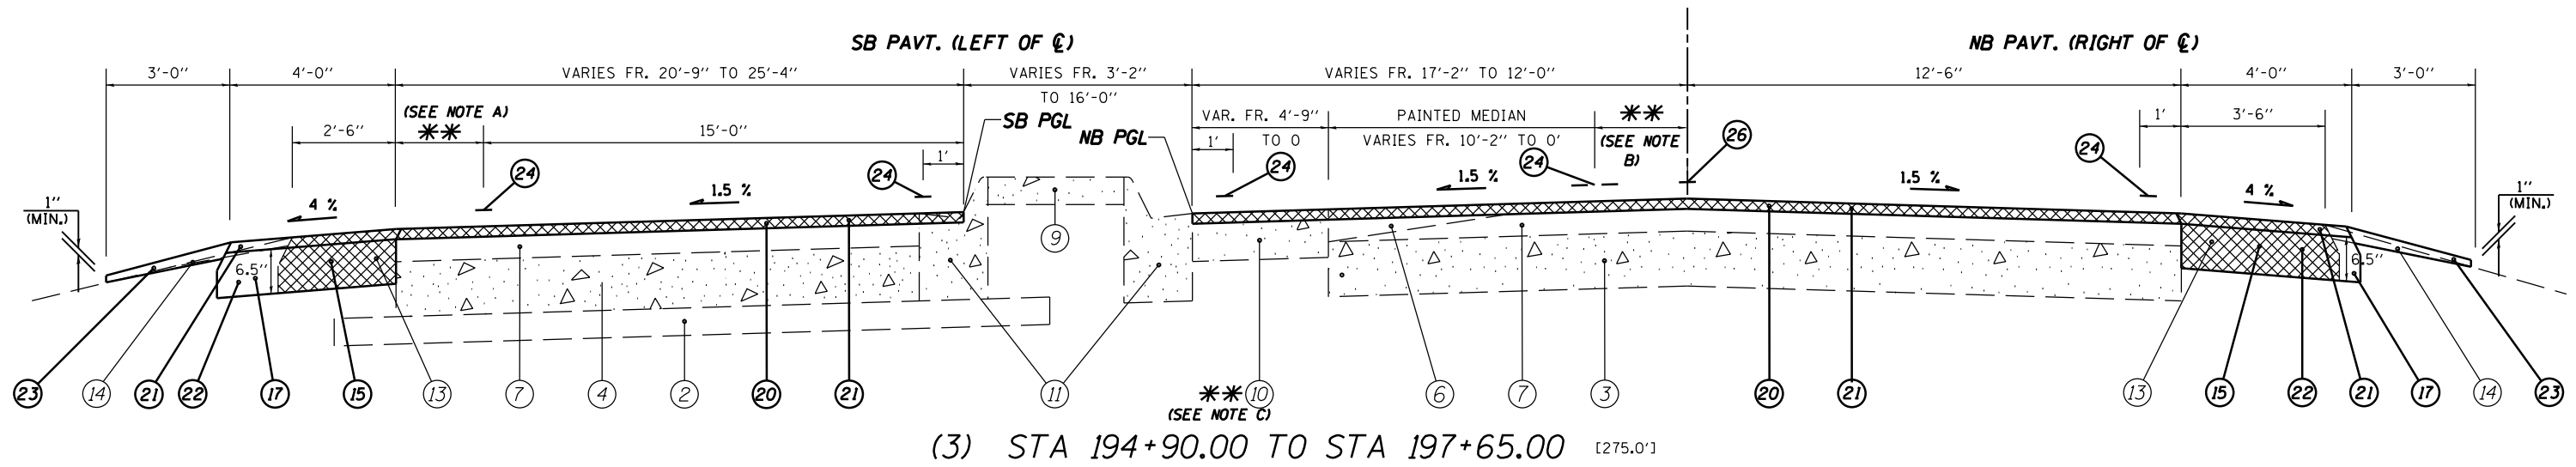

LEGEND

- | | |
|---|---|
| ① EXIST. STABILIZED SUB-BASE (B.A.M), 4" | ⑮ PROP. PAVED SHOULDER REMOVAL |
| ② EXIST. SUB-BASE GRANULAR MATERIAL, TYPE A 4" | ⑯ PROP. COMBINATION CURB AND GUTTER REMOVAL |
| ③ EXIST. PCC PAVEMENT 8" | ⑰ PROP. EXCAVATING AND GRADING EXISTING SHOULDERS |
| ④ EXIST. STABILIZED BASE COURSE, (B.A.M), 8" | ⑱ PROP. SUBBASE GRANULAR MATERIAL, TYPE A 8" |
| ⑤ EXIST. PCC BASE COURSE & BASE COURSE WIDENING, 8" | ⑲ PROP. HOT-MIX ASPHALT BASE COURSE, 9" |
| ⑥ EXIST. BITUMINOUS CONCRETE LEVELING BINDER | ⑳ PROP. HOT-MIX ASPHALT SURFACE REMOVAL, 1 1/2" |
| ⑦ EXIST. BITUMINOUS OVERLAY, 4 3/4" | ㉑ PROP. HOT-MIX ASPHALT SURFACE COURSE, MIX D, N70 1 1/2" |
| ⑧ EXIST. BITUMINOUS OVERLAY, 3" | ㉒ PROP. HOT-MIX ASPHALT SHOULDERS 6 1/2" |
| ⑨ EXIST. PCC MEDIAN SURFACE, 4" | ㉓ PROP. AGGREGATE SHOULDERS, TYPE B |
| ⑩ EXIST. CONC. RUMBLE STRIP. | ㉔ PROP. THERMOPLASTIC PAVEMENT MARKING - LINE 5" |
| ⑪ EXIST. COMBINATION CURB & GUTTER, TYPE M-6.12 | ㉕ PROP. PREFORMED PLASTIC PAVEMENT MARKING, TYPE B - INLAID - LINE 5" |
| ⑫ EXIST. COMBINATION CURB & GUTTER, TYPE M-6.24 | ㉖ PROP. PREFORMED PLASTIC PAVEMENT MARKING, TYPE B - INLAID - LINE 6" |
| ⑬ EXIST. BITUMINOUS STABILIZED SHOULDERS | |
| ⑭ EXIST. AGGREGATE SHOULDERS | |

NOTES: **

- (A) PAINTED PAVT. VAR. FR 5'-8" TO 10'-4" LT.
 (B) BEGINNING OF TURNING LANE VAR. FR 2'-3" TO 12'-0" LT.
 (C) EXIST CONC. RUMBLE STRIP TO BE MILLED & OVERLAYED ENDING AT STA 195+83.50 RT. WIDTH VAR. FR. 4'-9" TO 0'.

(NOT TO SCALE)

| | | | | | | | | | | |
|--|----------------------|------------|---------------------------|---|-------------------------|-------------------------|----------|----------------------------------|--------------|-----------|
| FILE NAME = | USER NAME = sparksgw | DESIGNED - | REVISED - | STATE OF ILLINOIS DEPARTMENT OF TRANSPORTATION | TYPICAL SECTIONS | F.A.U. RTE. | SECTION | COUNTY | TOTAL SHEETS | SHEET NO. |
| ci:\pw\work\p\idot\sparksgw\10221228\d672c87-sht-500.dgn | DRAWN - BSH | REVISED - | 7998 | | | 110TS,NL | SANGAMON | 95 | 6 | |
| PLOT SCALE = 100.0000' / 1" | CHECKED - RSC | REVISED - | CONTRACT NO. 72CB7 | | | | | | | |
| PLOT DATE = Sep-01-2011 12:34:37PM | DATE - | REVISED - | ILLINOIS FED. AID PROJECT | | | | | | | |
| | | | | SCALE: NTS | | SHEET NO. 2 OF 6 SHEETS | | STA. 194+90.00 TO STA. 197+65.00 | | |