


PAVEMENT MARKING LEGEND

(THERMOPLASTIC)

- (A) PAVEMENT MARKING - LINE - 5" WHITE (SOLID)
- (B) PAVEMENT MARKING - LINE - 5" YELLOW (SOLID)
- (C) PAVEMENT MARKING - LINE - 5" DOUBLE YELLOW (SOLID)
- (D) PAVEMENT MARKING - LINE - 8" WHITE (SOLID)
- (E) PAVEMENT MARKING - LINE - 12" YELLOW (SOLID)
- (F) PAVEMENT MARKING - LINE - 12" WHITE (SOLID)
- (G) PAVEMENT MARKING - LETTERS & SYMBOLS WHITE (SOLID)

(PREFORMED PLASTIC, TYPE B - INLAID -)

- (H) PAVEMENT MARKING - LINE - 5" WHITE (SKIP-DASH - 10' DASH, 30' SKIP)
- (I) PAVEMENT MARKING - LINE - 6" WHITE (SOLID)
- (J) PAVEMENT MARKING - LINE - 6" WHITE (SHORT SKIP-DASH - 2' DASH, 6' SKIP)
- (K) PAVEMENT MARKING - LINE - 24" WHITE (SOLID)

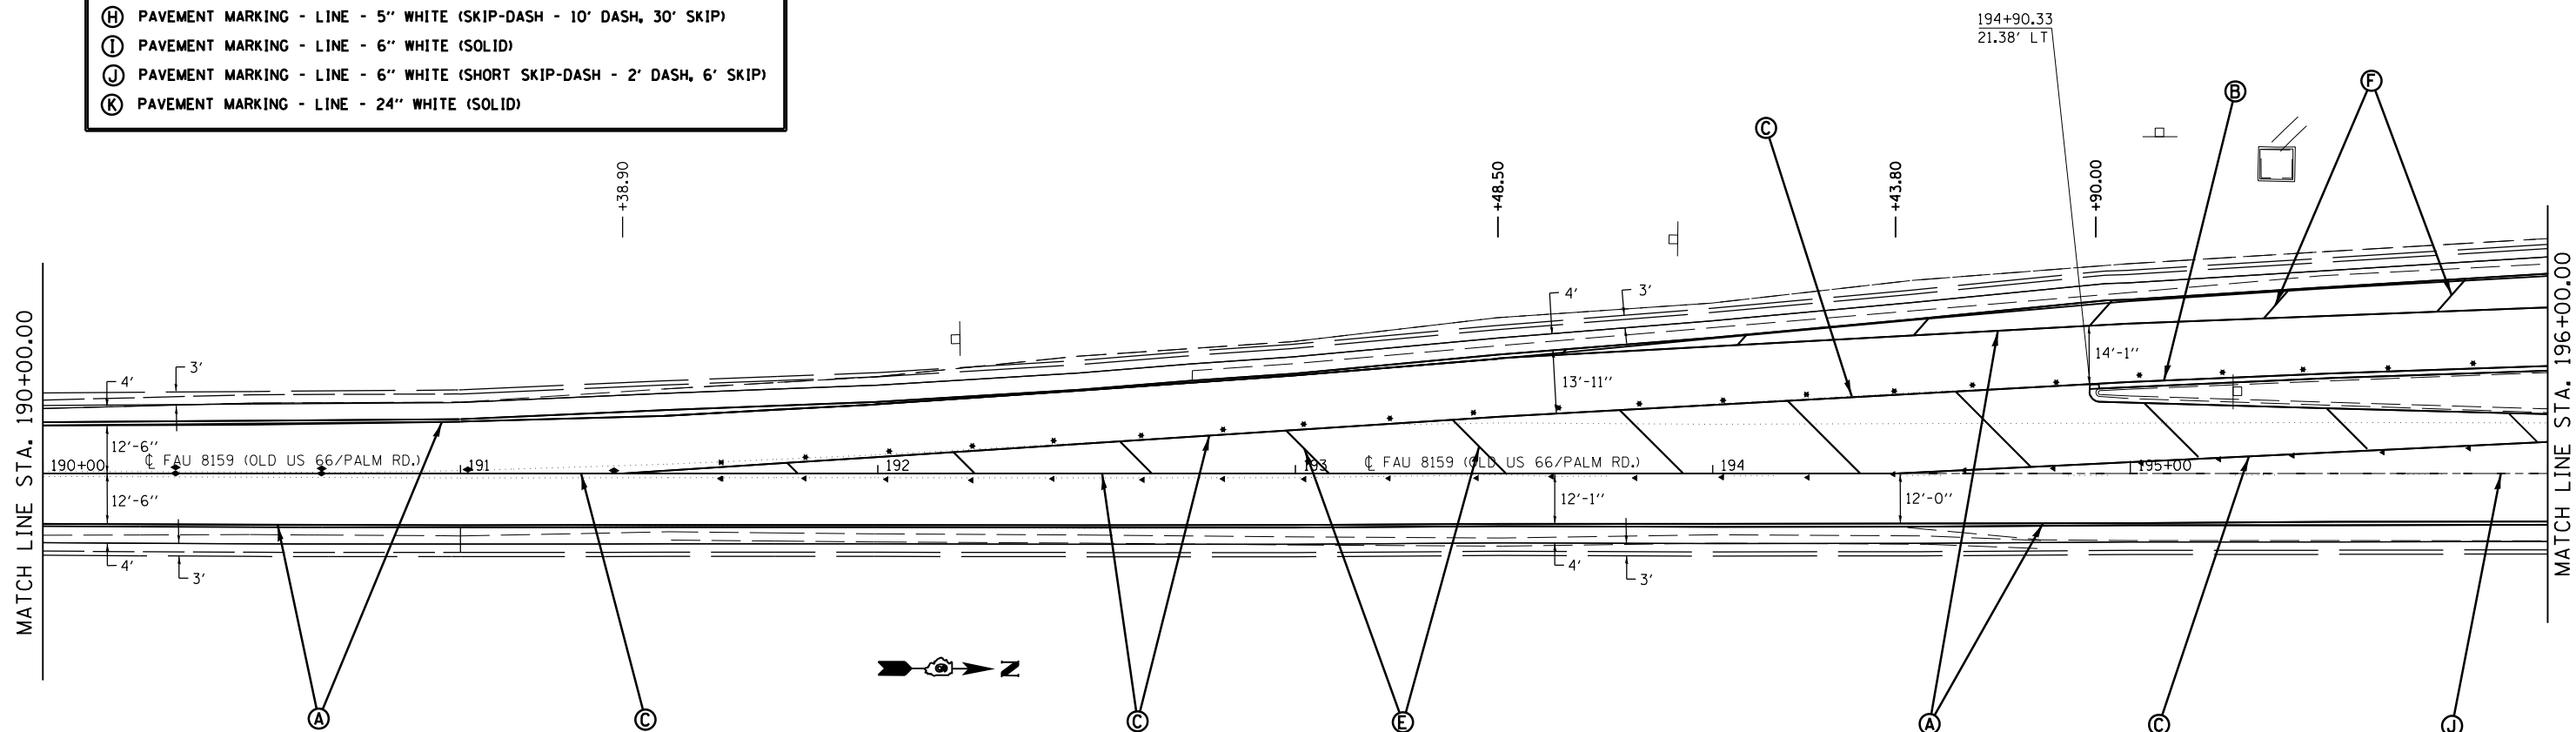

FILE NAME =	USER NAME = sparksgw	DESIGNED - JWC	REVISED -
ei:\pw\work\p\dot\sparksgw\0221228\0672087-sht-pmk1.dgn		DRAWN - BSH	REVISED -
	PLOT SCALE = 40.0000' / in.	CHECKED - RSC	REVISED -
	PLOT DATE = Sep-01-2011 12:35:38PM	DATE -	REVISED -

**STATE OF ILLINOIS
DEPARTMENT OF TRANSPORTATION**

PAVEMENT MARKING DETAILS

SCALE: 20 SHEET NO. 2 OF 4 SHEETS STA. 191+00.00 TO STA. 196+00.00

F.A.U. RTE.	SECTION	COUNTY	TOTAL SHEETS	SHEET NO.
7998	110TS,NL	SANGAMON	95	37
ILLINOIS FED. AID PROJECT			CONTRACT NO. 72C87	