

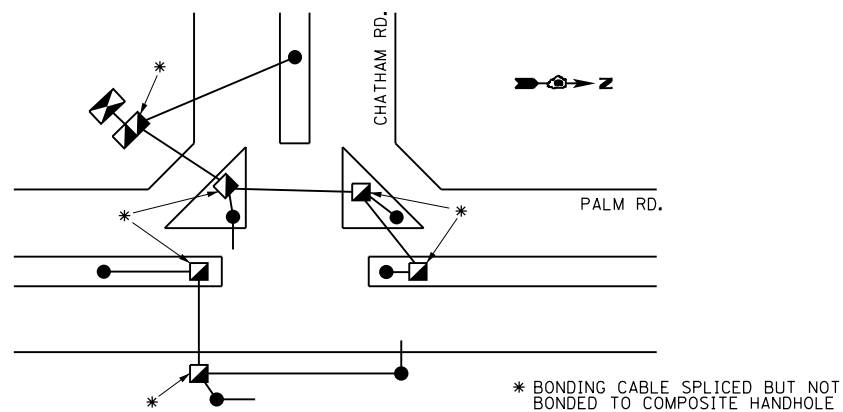


PROPOSED CONTROLLER

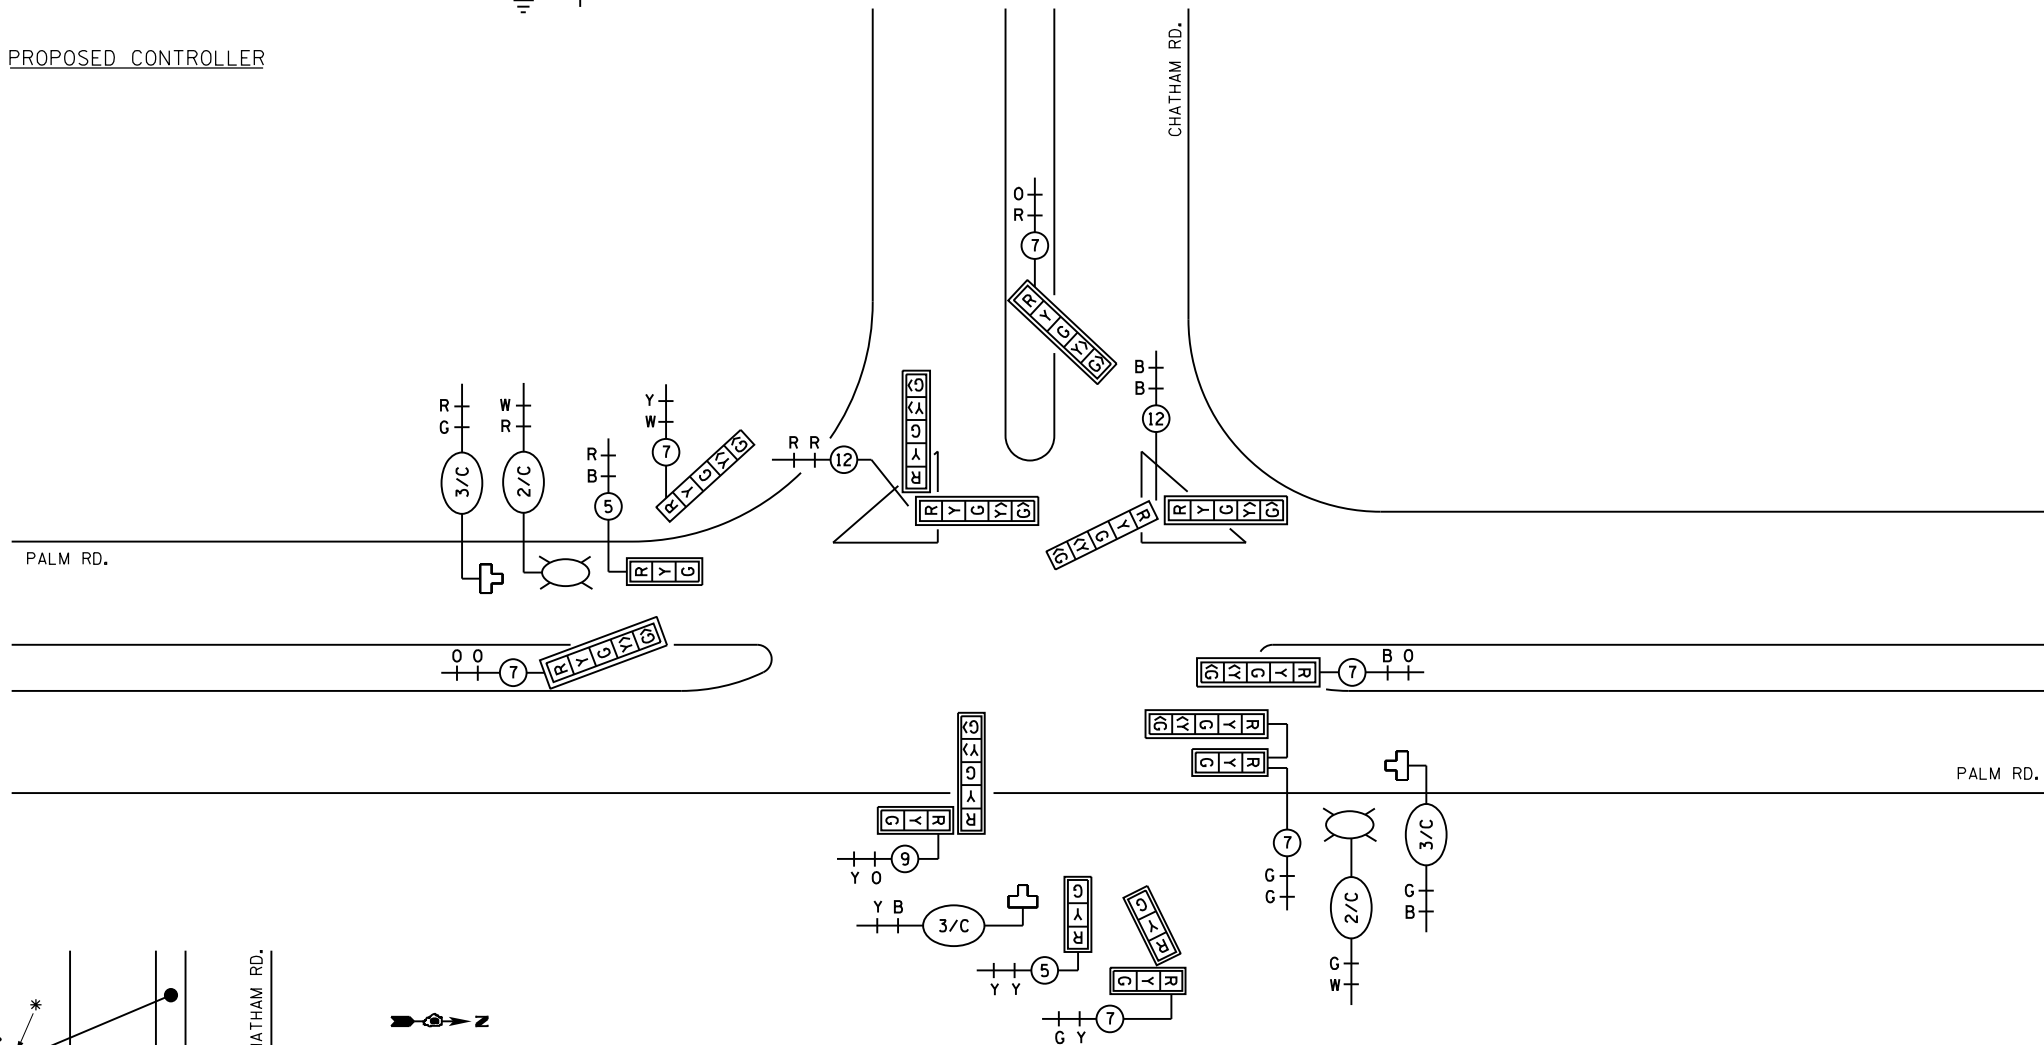

BONDING SCHEMATIC

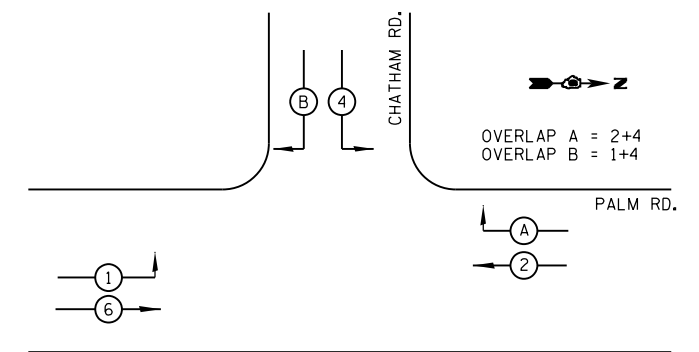

PHASE DESIGNATION DIAGRAM

FILE NAME =	USER NAME = sparksgw	DESIGNED -	REVISED -
c:\pw\work\p\dot\sparksgw\d0278688\0672CB7_sht_cabl_01.dgn		DRAWN -	REVISED -
	PLOT SCALE = 40.0000' / in.	CHECKED -	REVISED -
	PLOT DATE = Sep-01-2011 12:35:53PM	DATE -	REVISED -

STATE OF ILLINOIS  
DEPARTMENT OF TRANSPORTATION

PROPOSED CABLE PLAN

SCALE: SHEET NO. 3 OF 4 SHEETS STA. TO STA.

F.A.P. RTE.	SECTION	COUNTY	TOTAL SHEETS	SHEET NO.
7998	110TS, N, L	SANGAMON	95	42
CONTRACT NO. 72CB7				
ILLINOIS FED. AID PROJECT				

NOT TO SCALE