

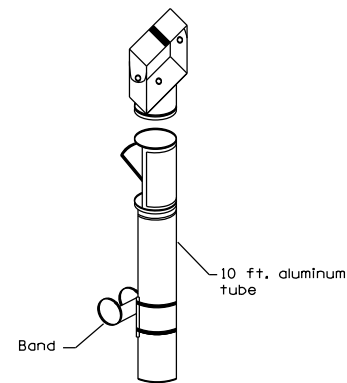


CAMERA MOUNTING ASSEMBLY

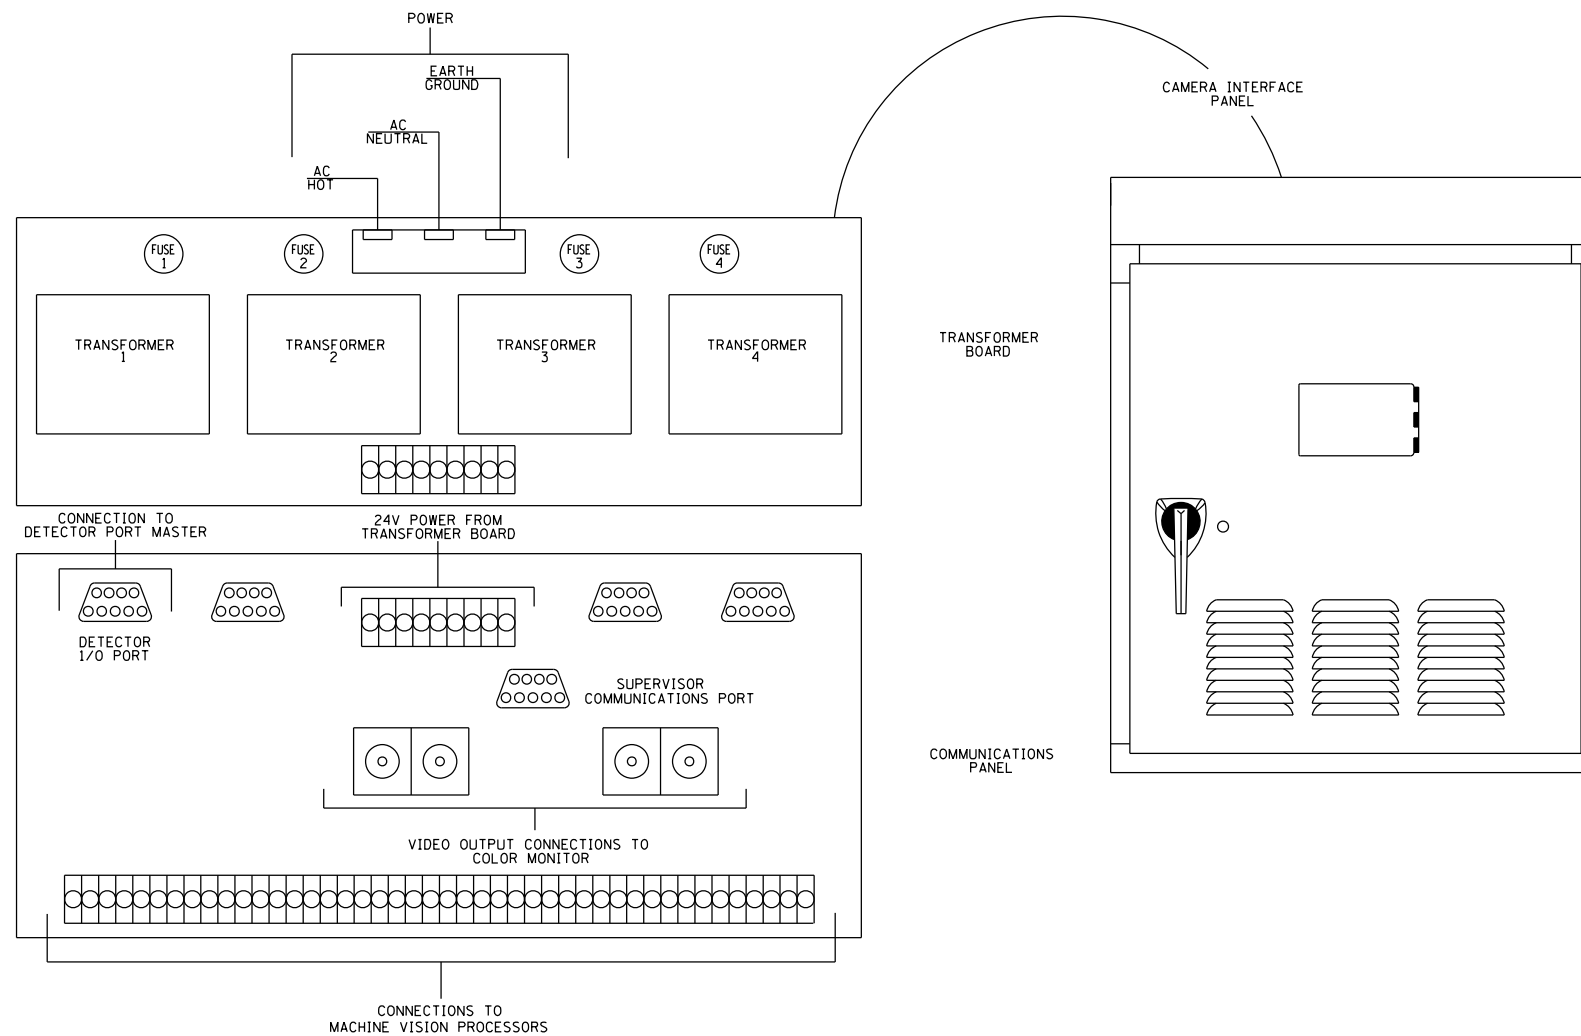

VIDEO DETECTION SYSTEM INSTALLATION  
ARM MOUNTED OR POLE MOUNTED CAMERA

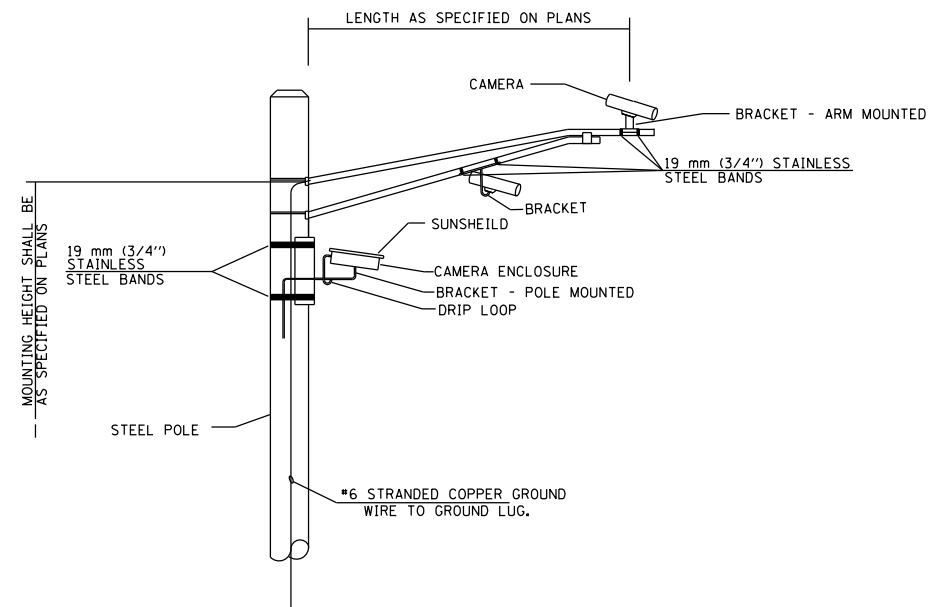

FILE NAME =	USER NAME = sparksgw	DESIGNED -	REVISED -
ei:\pw\work\p\idot\sparksgw\10278688\0672CB7_sht_det.dgn		DRAWN -	REVISED -
	PLOT SCALE = 40.0001" / in.	CHECKED -	REVISED -
	PLOT DATE = Sep-01-2011 12:35:57PM	DATE -	REVISED -

STATE OF ILLINOIS  
DEPARTMENT OF TRANSPORTATION

VEHICLE DETECTION SYSTEM

SCALE: SHEET NO. 4 OF 4 SHEETS STA. TO STA.

F.A.P. RTE.	SECTION	COUNTY	TOTAL SHEETS	SHEET NO.
7998	110TS, N, L	SANGAMON	95	43
CONTRACT NO. 72CB7				
ILLINOIS FED. AID PROJECT				