


DATE	
BY	
FINAL SURVEY	SURVEYED
NOTE BOOK	PLOTTED
NO.	TEMPLATE
	AREAS
	CHECKED

DATE	
BY	
ORIGINAL SURVEY	SURVEYED
NOTE BOOK	PLOTTED
NO.	TEMPLATE
	AREAS
	CHECKED

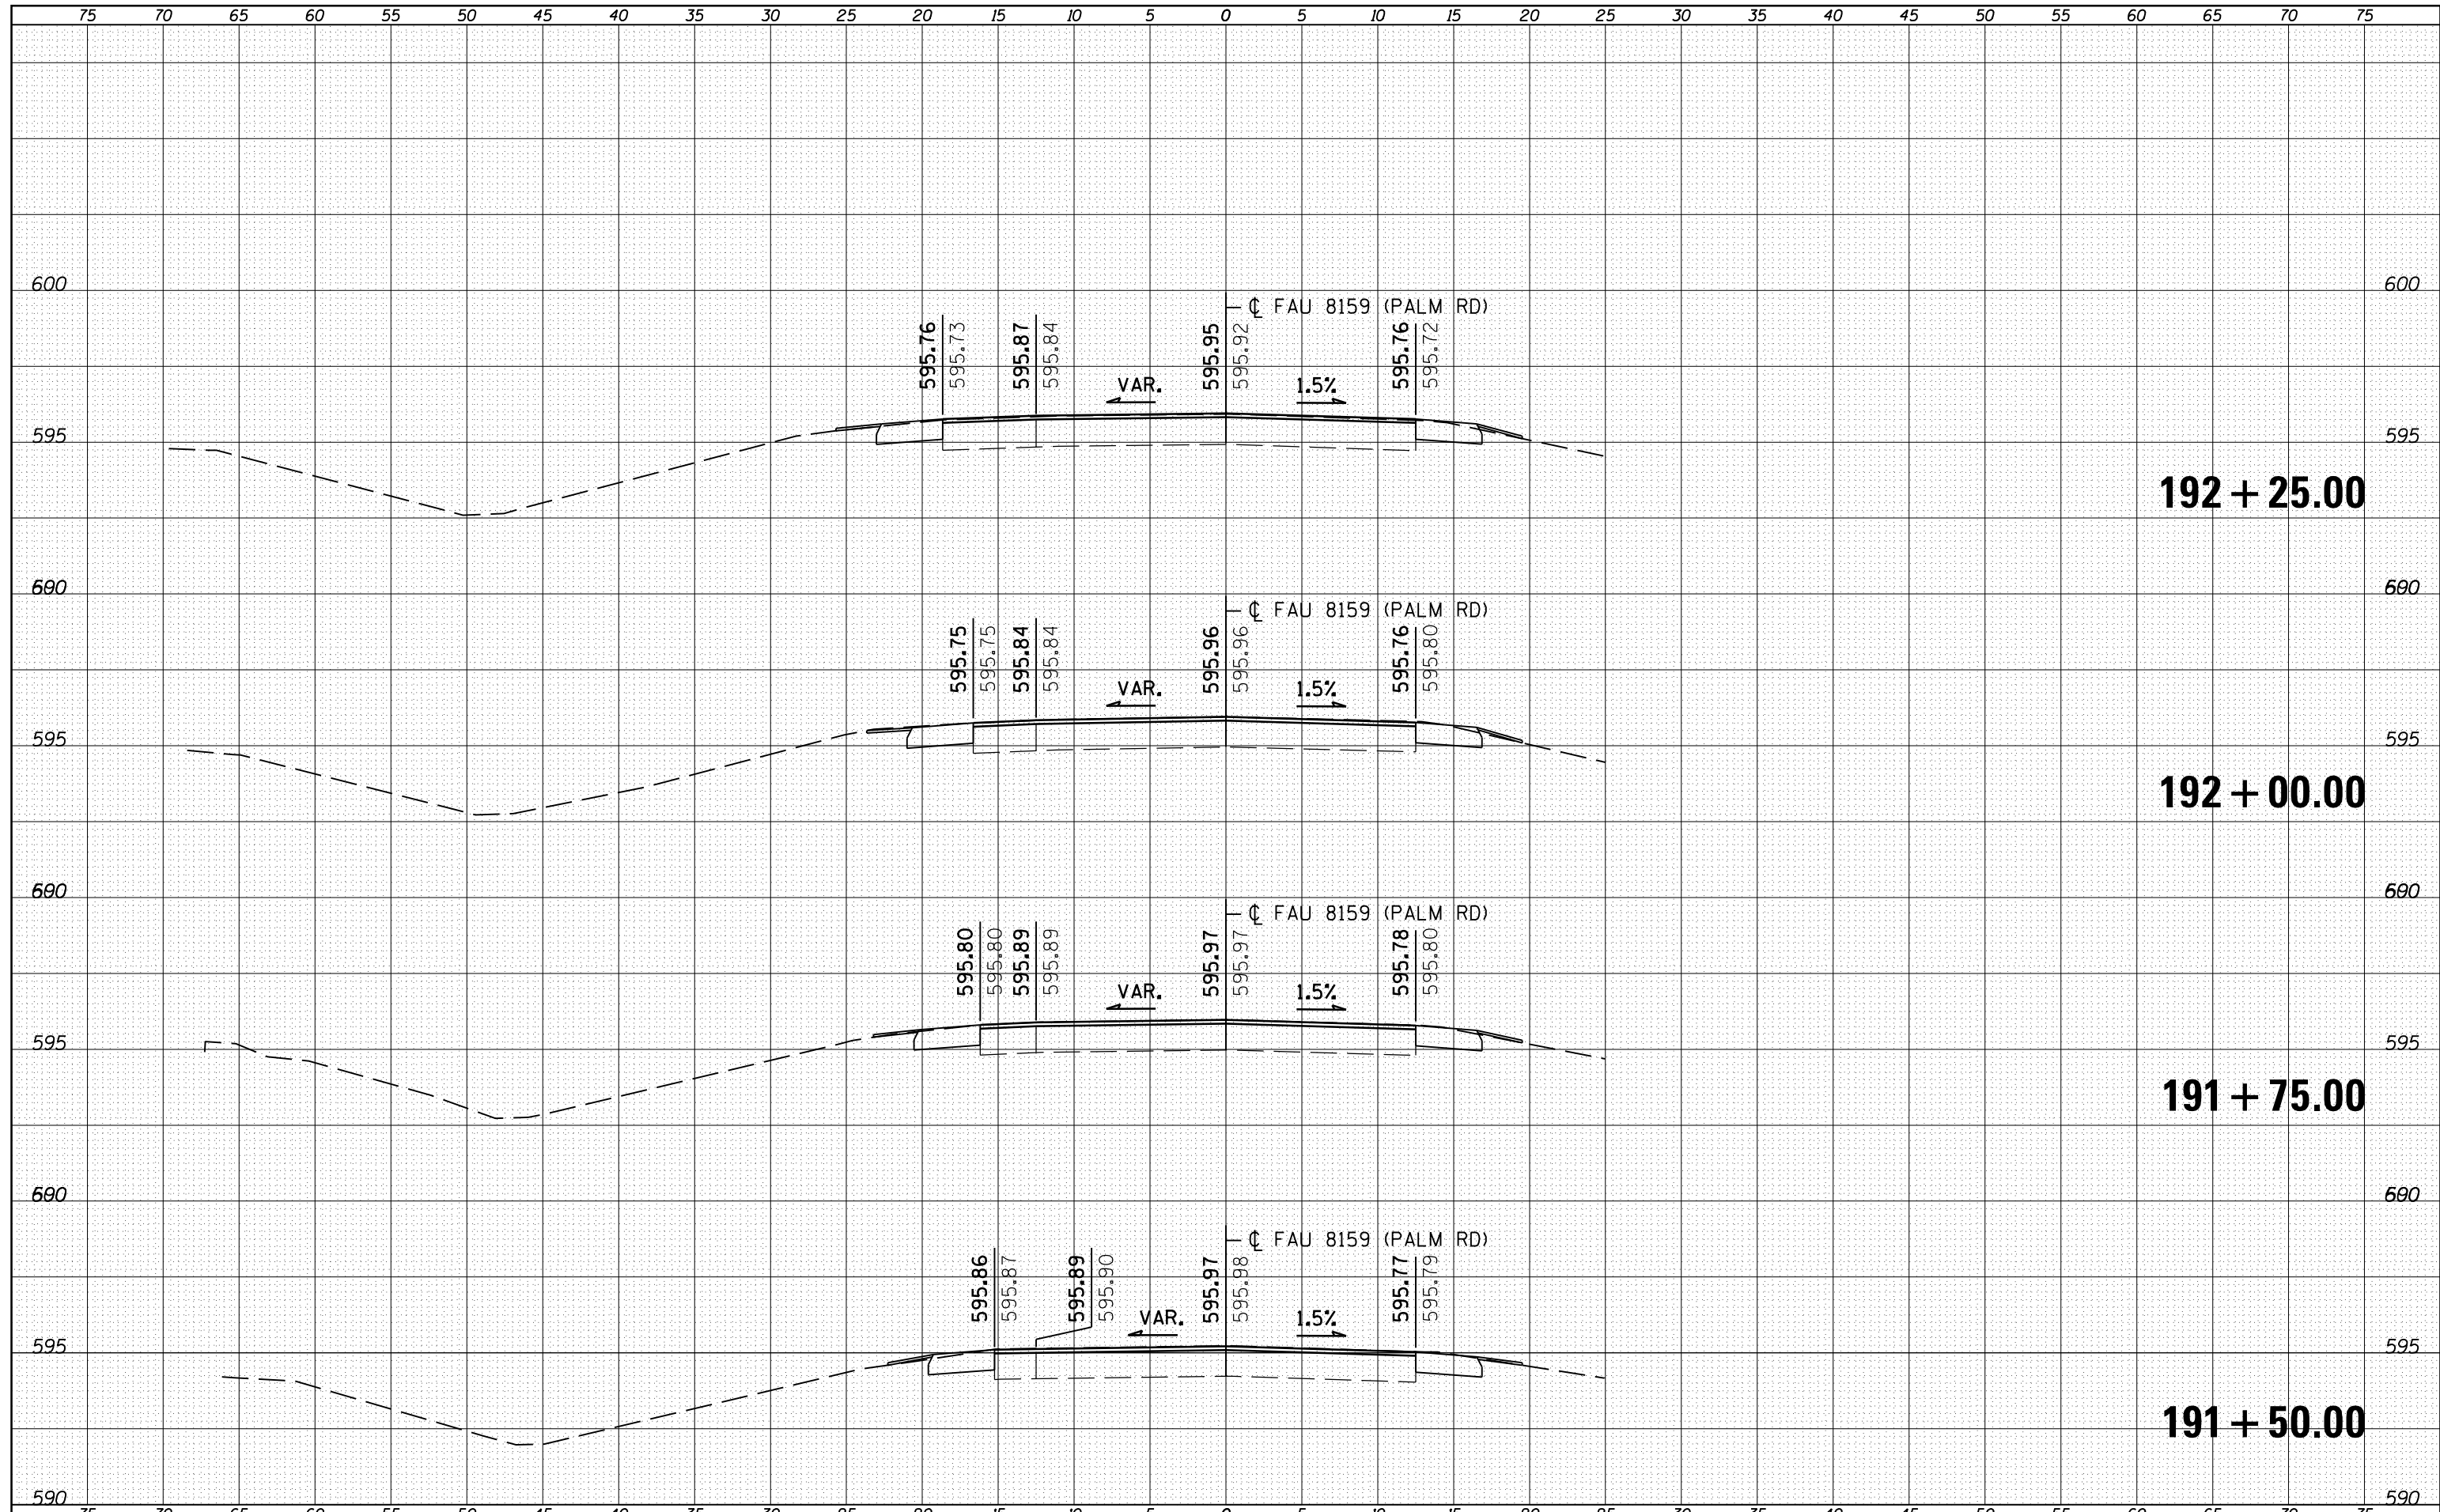

FILE NAME =	USER NAME = sparksgw	DESIGNED - RSC	REVISED -	<b>STATE OF ILLINOIS</b> <b>DEPARTMENT OF TRANSPORTATION</b>	<b>CROSS SECTION SHEETS</b>				F.A.U. RTE.	SECTION	COUNTY	TOTAL SHEETS	SHEET NO.
c:\pw\work\pwidot\sparksgw\d0221228\d672c87-sh-xsshtml.dgn		DRAWN - JWC	REVISED -		7998	110TS,NL	SANGAMON	95	58				
PLOT SCALE = 10.0000' / in.		CHECKED - RSC	REVISED -		SCALE: SHEET NO. 2 OF 39 SHEETS STA. 191+50.00 TO STA. 192+25.00				CONTRACT NO. 72CB7				
PLOT DATE = Sep-01-2011 12:36:29PM		DATE -	REVISED -		ILLINOIS FED. AID PROJECT								