


DATE	
BY	
FINAL SURVEY	SURVEYED
NOTE BOOK	PLOTTED
NO.	TEMPLATE
	AREAS CHECKED

DATE	
BY	
ORIGINAL SURVEY	SURVEYED
NOTE BOOK	PLOTTED
NO.	TEMPLATE
	AREAS CHECKED

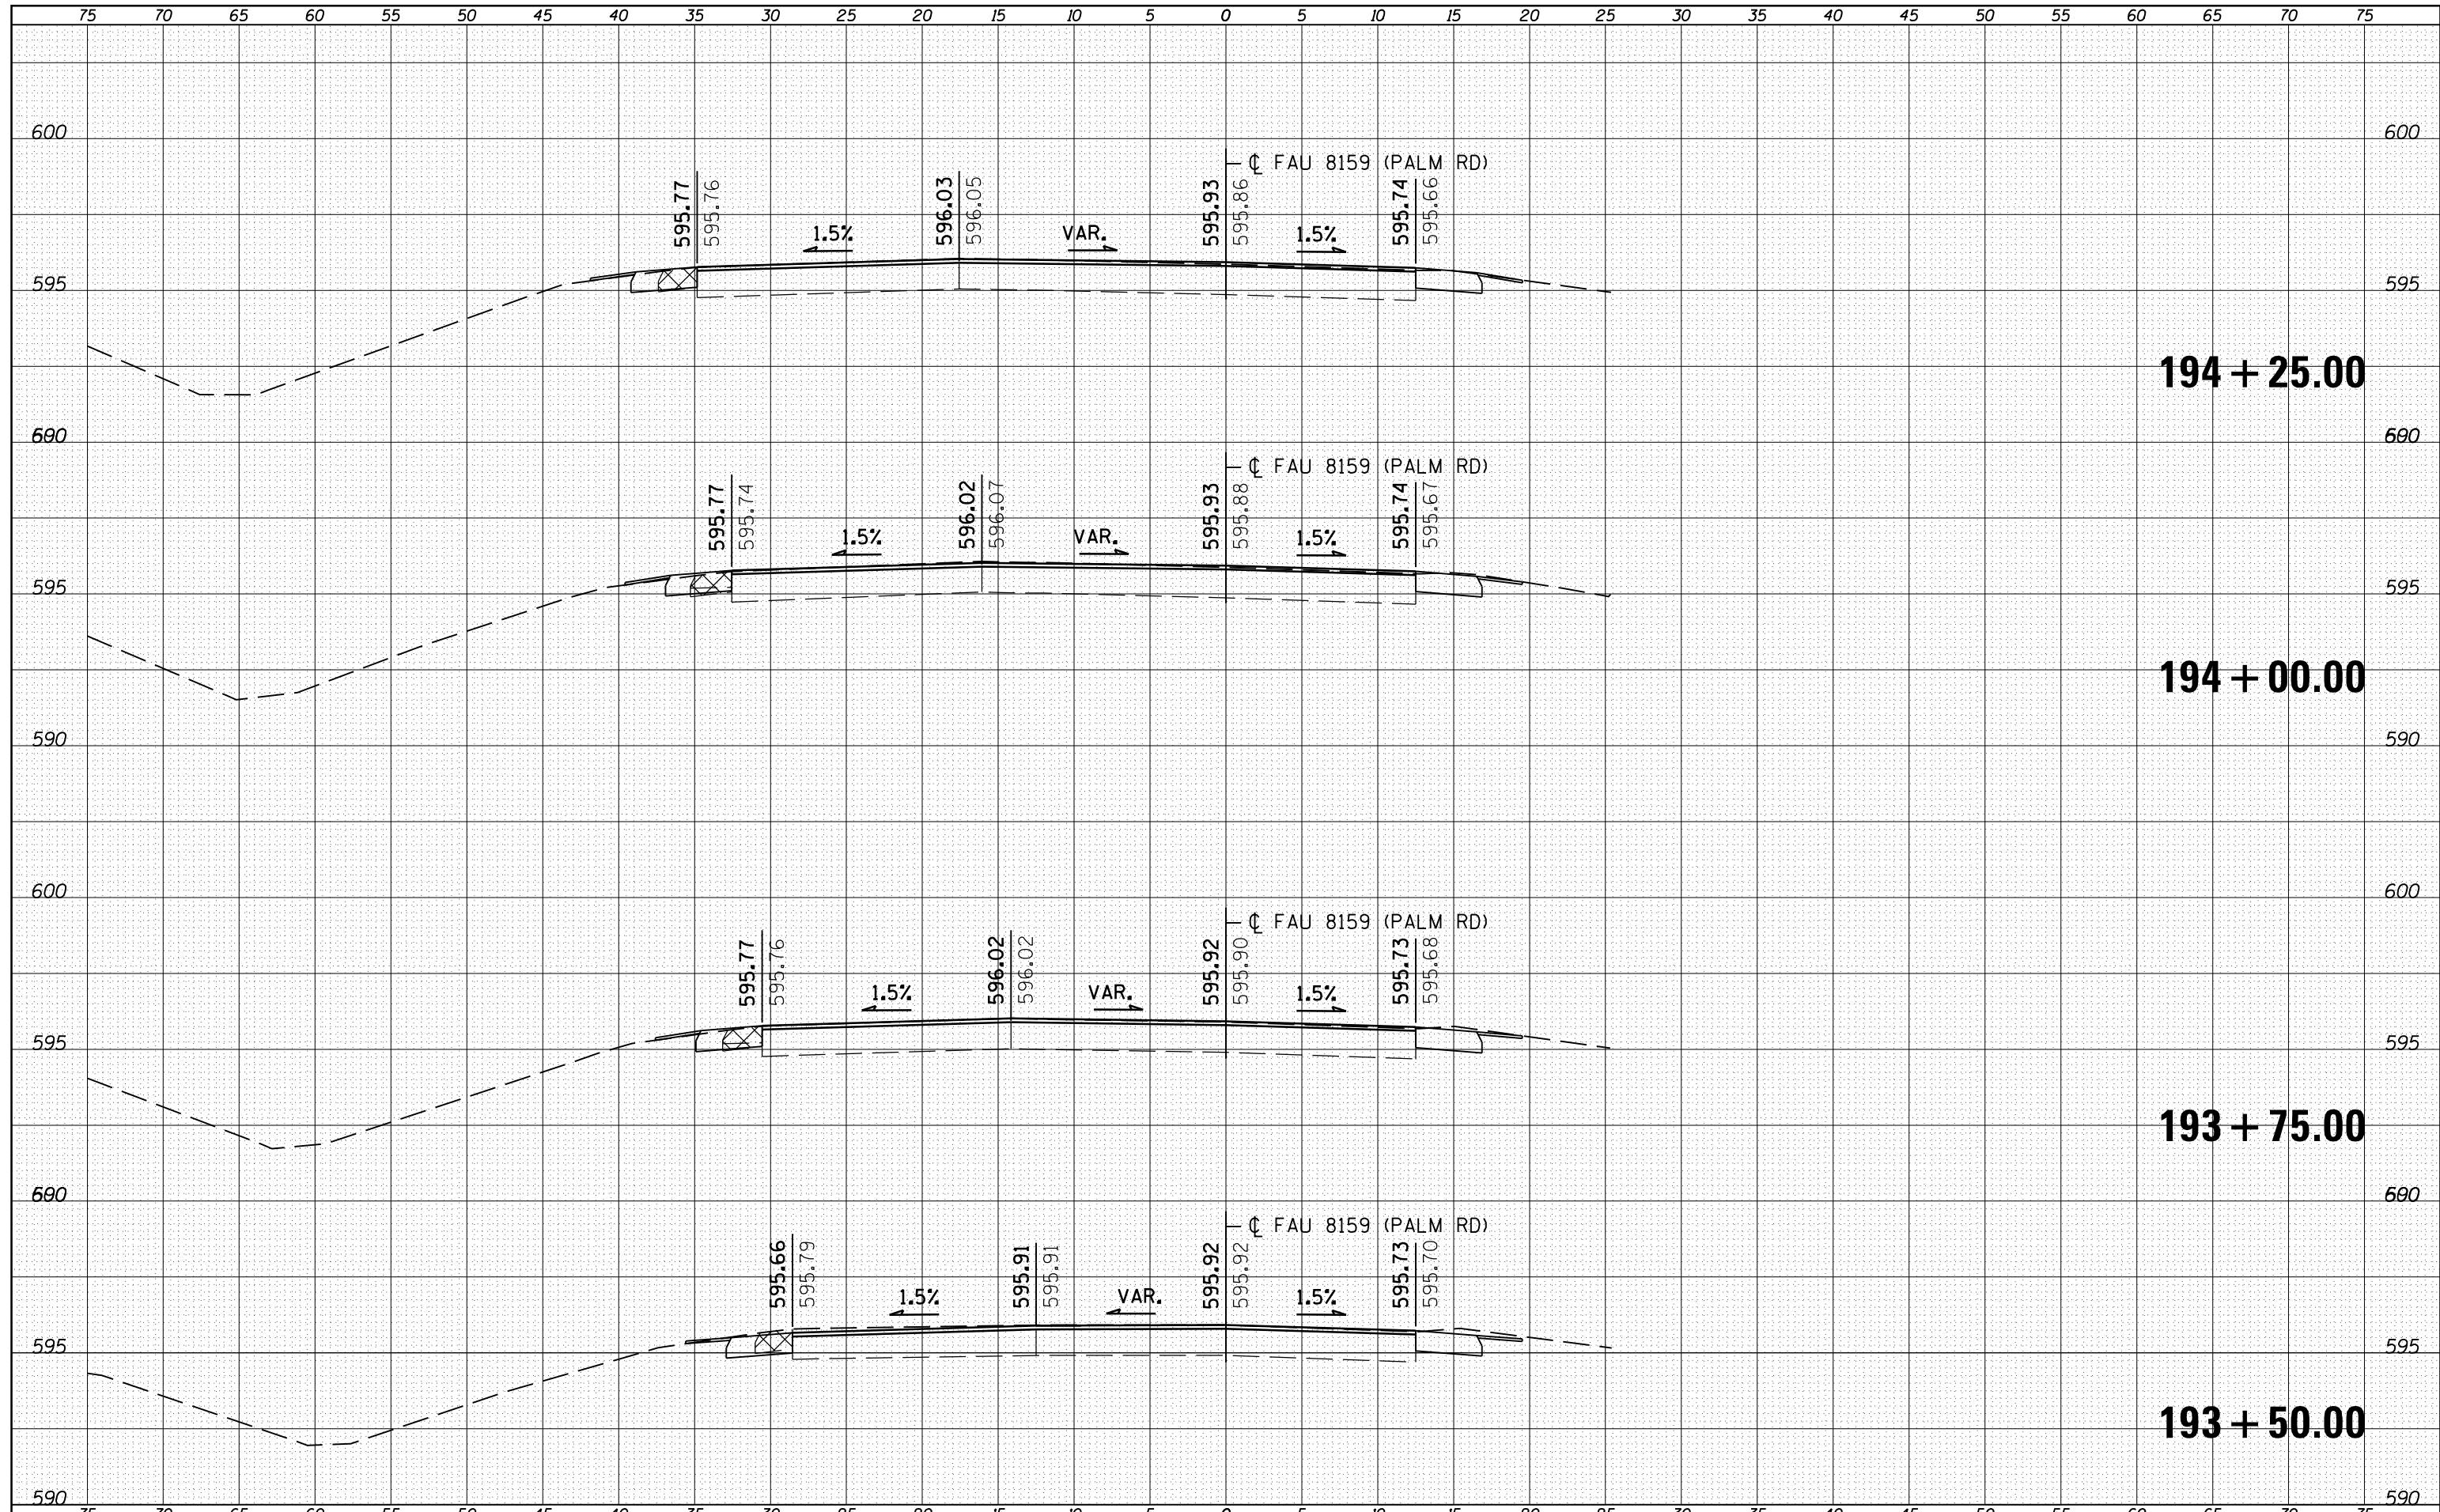

FILE NAME =	USER NAME = sparksq	DESIGNED - RSC	REVISED -	STATE OF ILLINOIS DEPARTMENT OF TRANSPORTATION	CROSS SECTION SHEETS		F.A.U. RTE.	SECTION	COUNTY	TOTAL SHEETS	SHEET NO.
c:\pw\work\p\dot\sparksq\d0221228\d672c87-sh-xsshtml.dgn		DRAWN - JWC	REVISED -		7998	110TS,NL	SANGAMON	95	60		
PLOT SCALE = 10.0000' / in.		CHECKED - RSC	REVISED -		SCALE:		SHEET NO. 4 OF 39 SHEETS		STA. 193+50.00 TO STA. 194+25.00	CONTRACT NO. 72CB7	
PLOT DATE = Sep-01-2011 12:36:30PM		DATE -	REVISED -		ILLINOIS FED. AID PROJECT						