


DATE	
BY	
SURVEYED	
PLOTTED	
TEMPLATE	
AREAS	
CHECKED	
NO.	

DATE	
BY	
SURVEYED	
PLOTTED	
TEMPLATE	
AREAS	
CHECKED	
NO.	

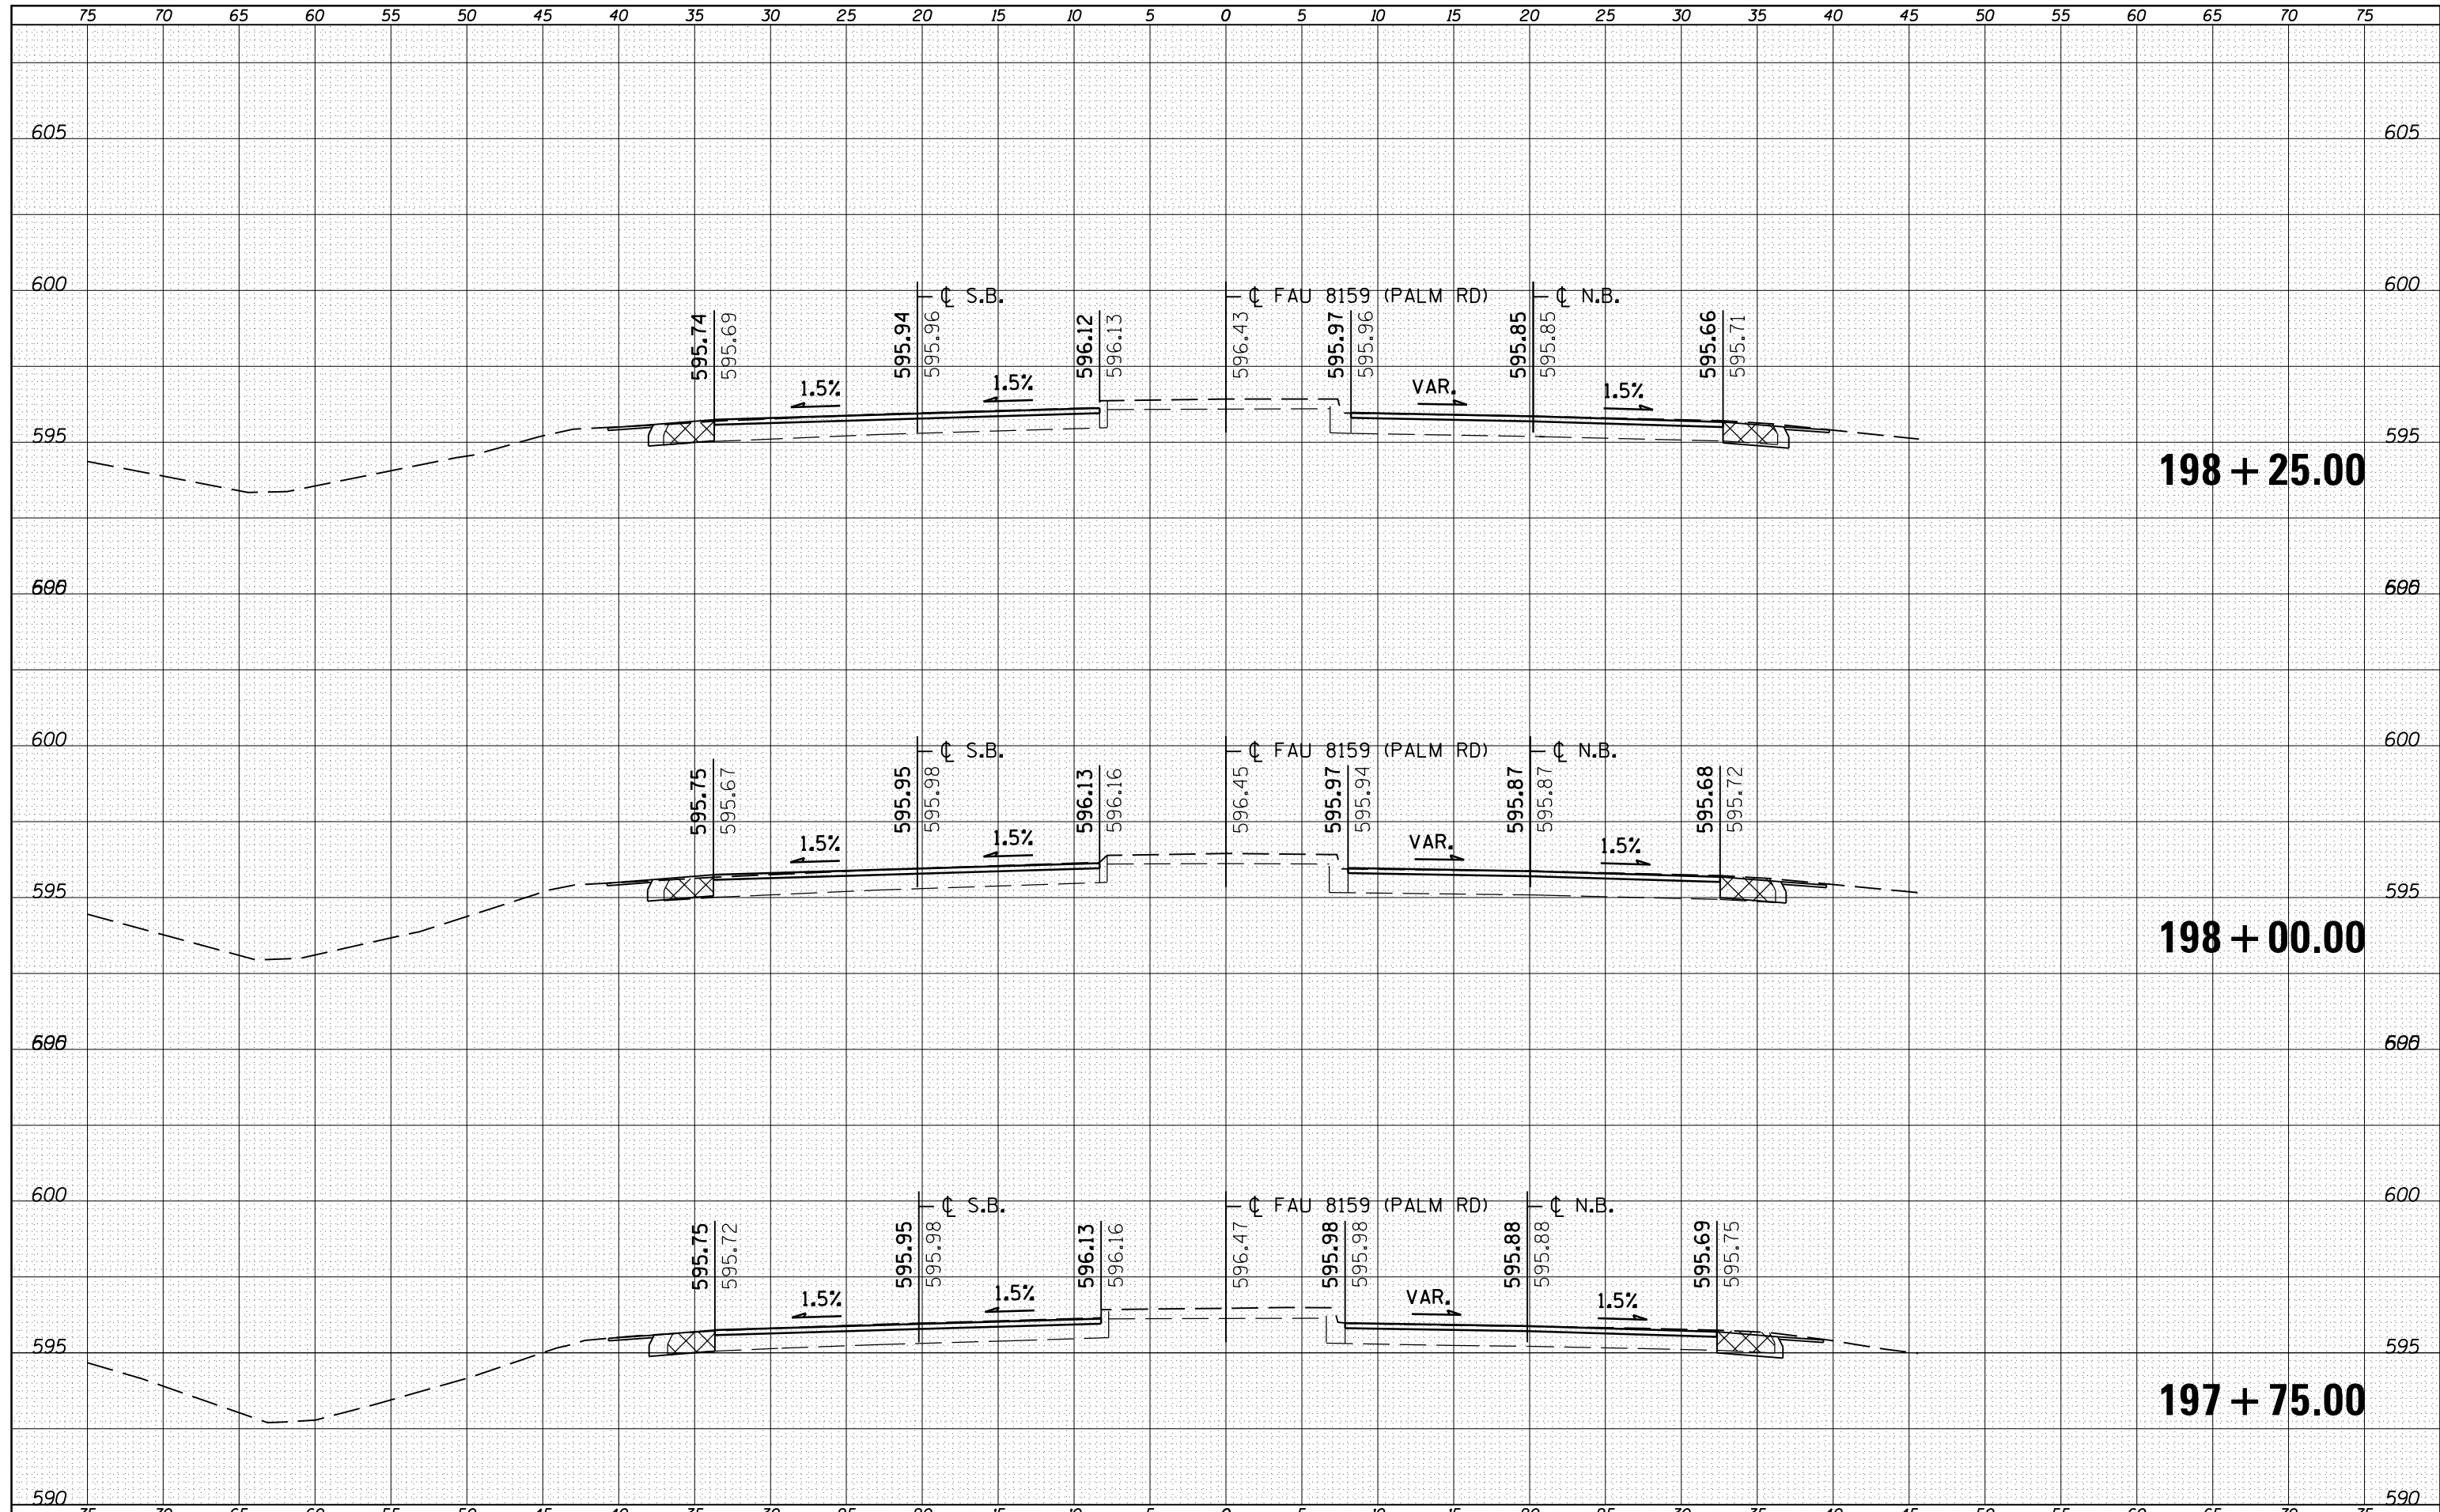

FILE NAME =	USER NAME = sparksgw	DESIGNED - RSC	REVISED -	<b>STATE OF ILLINOIS</b> <b>DEPARTMENT OF TRANSPORTATION</b>	<b>CROSS SECTION SHEETS</b>			F.A.U. RTE.	SECTION	COUNTY	TOTAL SHEETS	SHEET NO.
es:\pw\work\p\dot\sparksgw\d0221228\d672c87-sh-xsshtsr.dgn	DRAWN - JWC	REVISIED -	REVISIED -		7998	110TS,NL	SANGAMON	95	65			
PLOT SCALE = 10.0000' / in.	CHECKED - RSC	REVISIED -	REVISIED -		CONTRACT NO. 72CB7							
PLOT DATE = Sep-01-2011 12:36:35PM	DATE -	REVISIED -	REVISIED -		SCALE:	SHEET NO. 9 OF 39 SHEETS	STA. 197+75.00 TO STA. 198+25.00	ILLINOIS FED. AID PROJECT				