


| | |
|--------------|---------------|
| DATE | |
| BY | |
| FINAL SURVEY | SURVEYED |
| NOTE BOOK | PLOTTED |
| NO. | TEMPLATE |
| | AREAS CHECKED |

| | |
|-----------------|---------------|
| DATE | |
| BY | |
| ORIGINAL SURVEY | SURVEYED |
| NOTE BOOK | PLOTTED |
| NO. | TEMPLATE |
| | AREAS CHECKED |

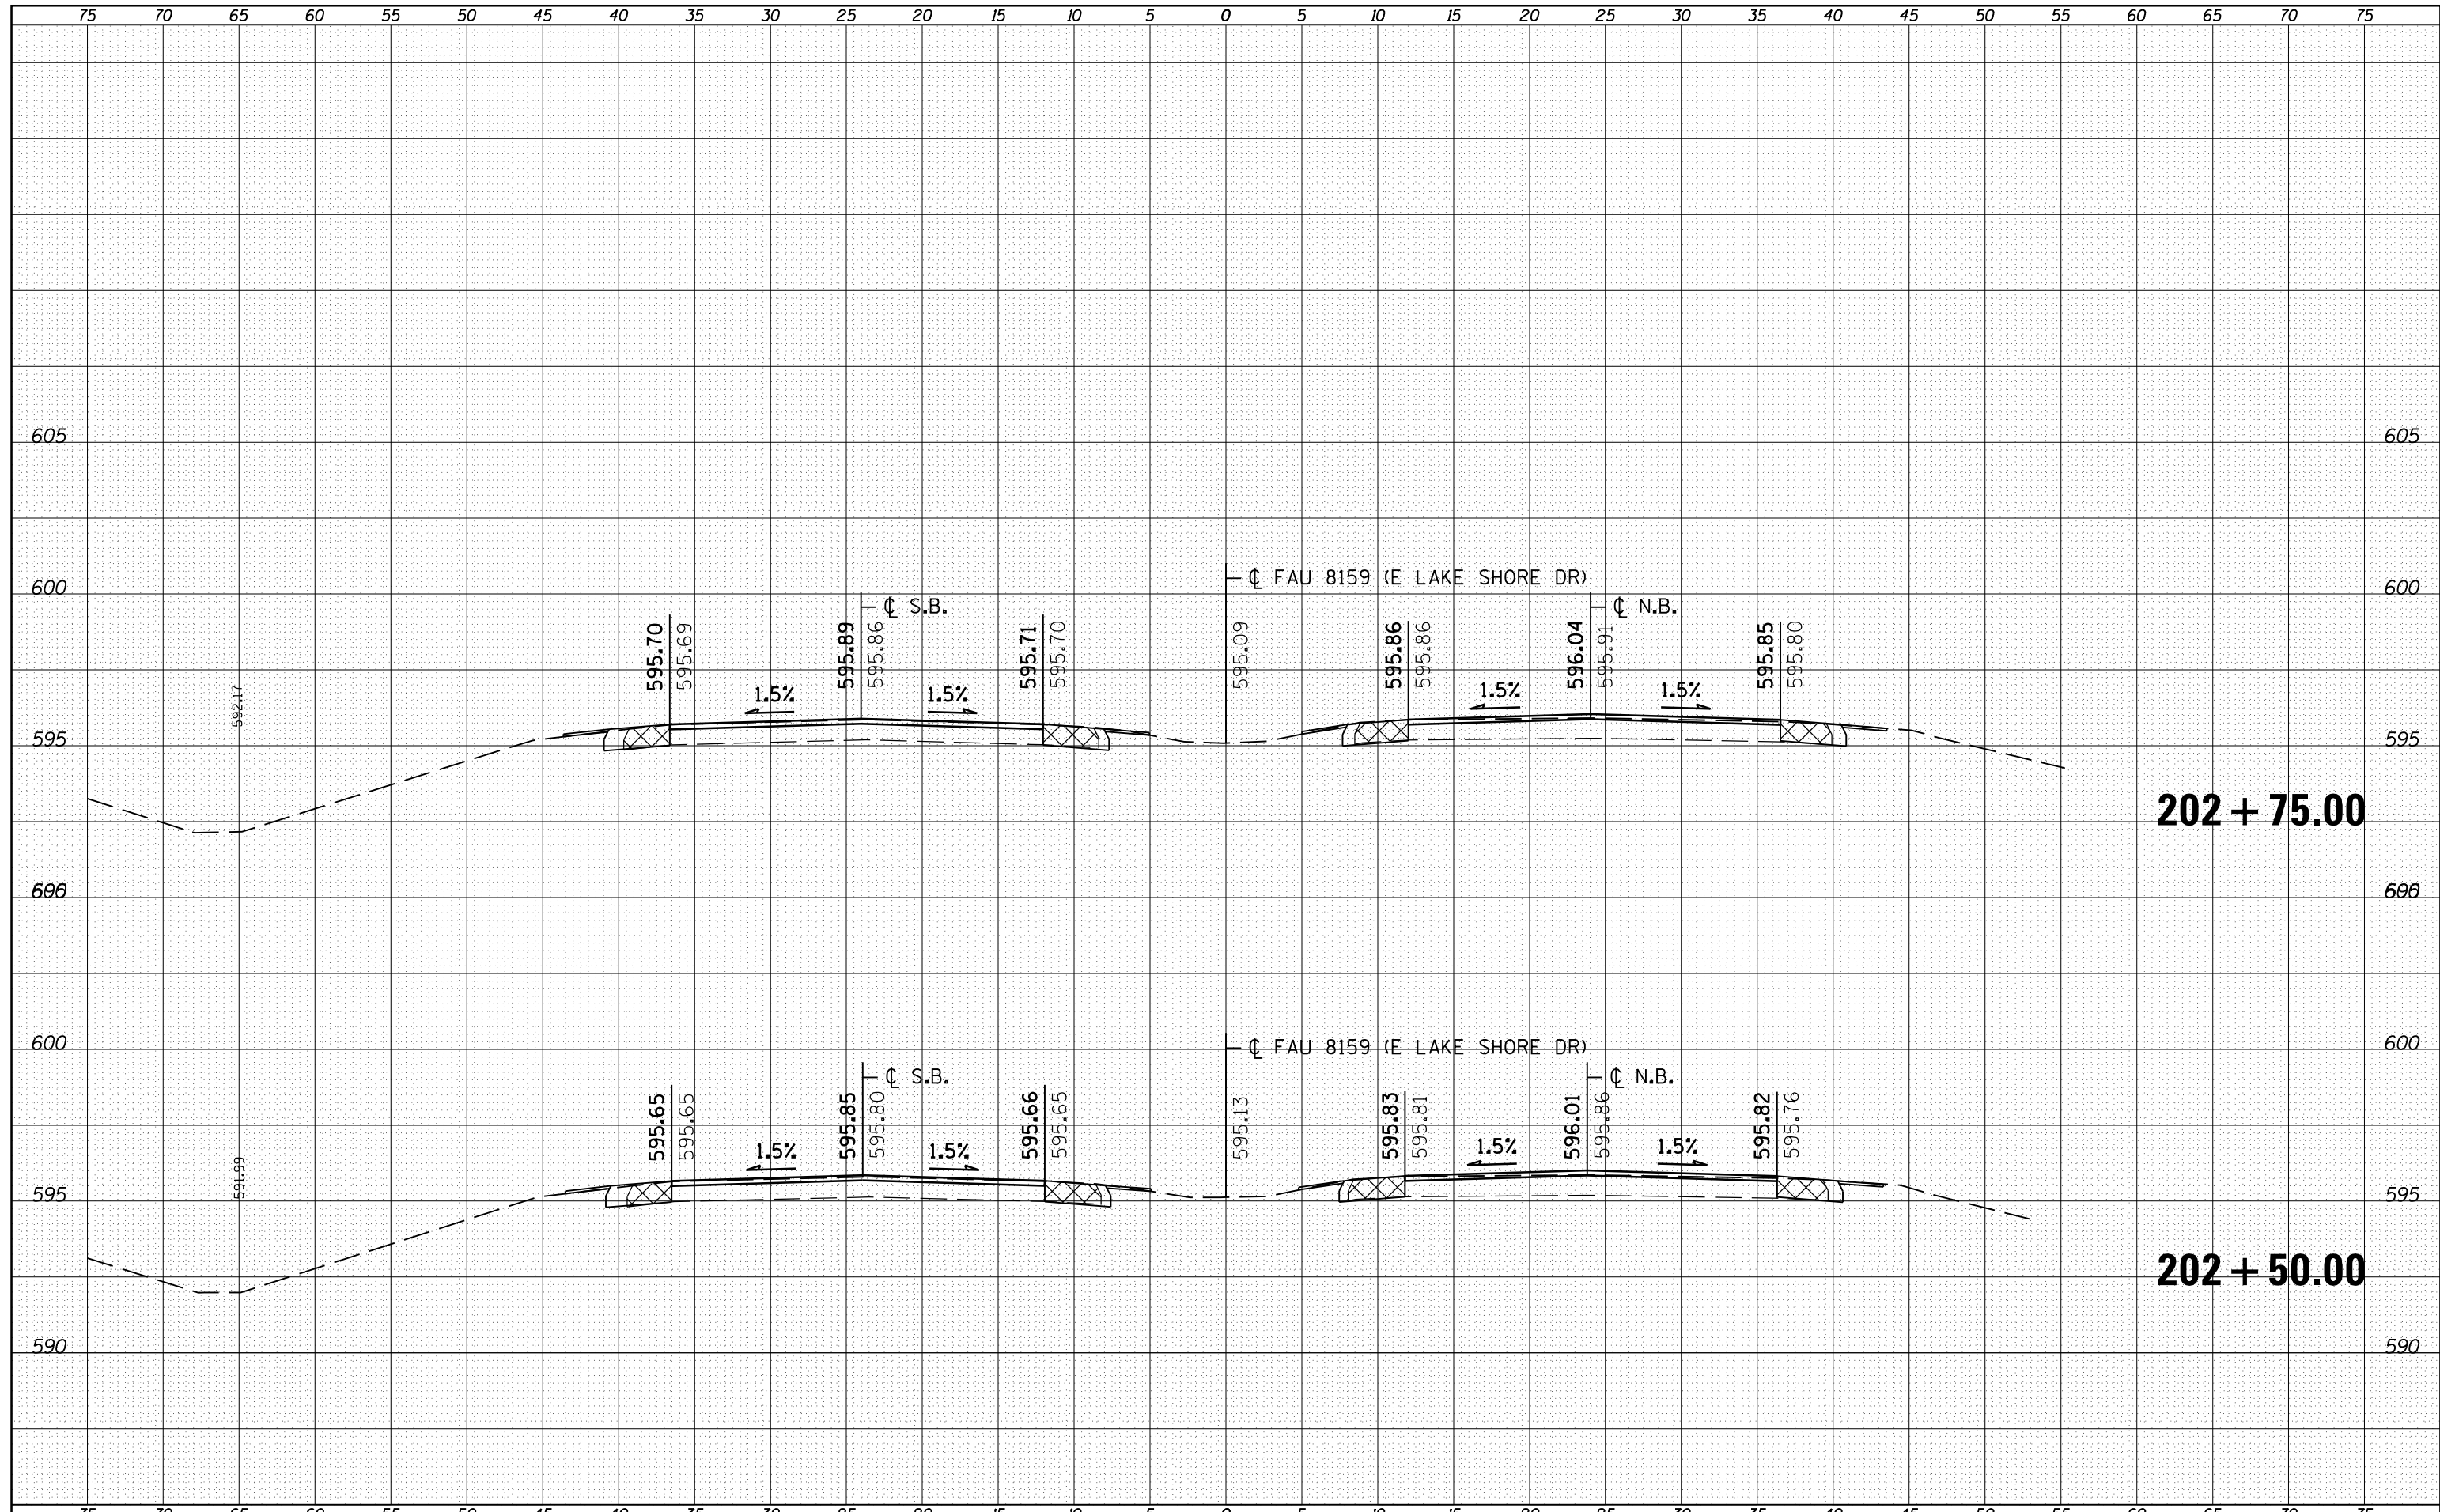

| | | | | | | | | | | | | | |
|---|---------------------|----------------|-----------|---|---|----------|----------|----|--------------------|---------|--------|--------------|-----------|
| FILE NAME = | USER NAME = sparksq | DESIGNED - RSC | REVISED - | STATE OF ILLINOIS DEPARTMENT OF TRANSPORTATION | CROSS SECTION SHEETS | | | | F.A.U. RTE. | SECTION | COUNTY | TOTAL SHEETS | SHEET NO. |
| c:\pw\work\pwidthot\sparksq\d0221228\d672c87-sh-xsshtsr.dgn | | DRAWN - JWC | REVISED - | | 7998 | 110TS,NL | SANGAMON | 95 | 72 | | | | |
| PLOT SCALE = 10.0000' / in. | | CHECKED - RSC | REVISED - | | SCALE: SHEET NO. 16 OF 39 SHEETS STA. 202+50.00 TO STA. 202+75.00 | | | | CONTRACT NO. 72C87 | | | | |
| PLOT DATE = Sep-01-2011 12:36:38PM | | DATE - | REVISED - | | ILLINOIS FED. AID PROJECT | | | | | | | | |