


DATE	
BY	
FINAL SURVEY	SURVEYED
NOTE BOOK	PLOTTED
NO.	TEMPLATE
	AREAS CHECKED
	AREAS CHECKED

DATE	
BY	
ORIGINAL SURVEY	SURVEYED
NOTE BOOK	PLOTTED
NO.	TEMPLATE
	AREAS CHECKED
	AREAS CHECKED

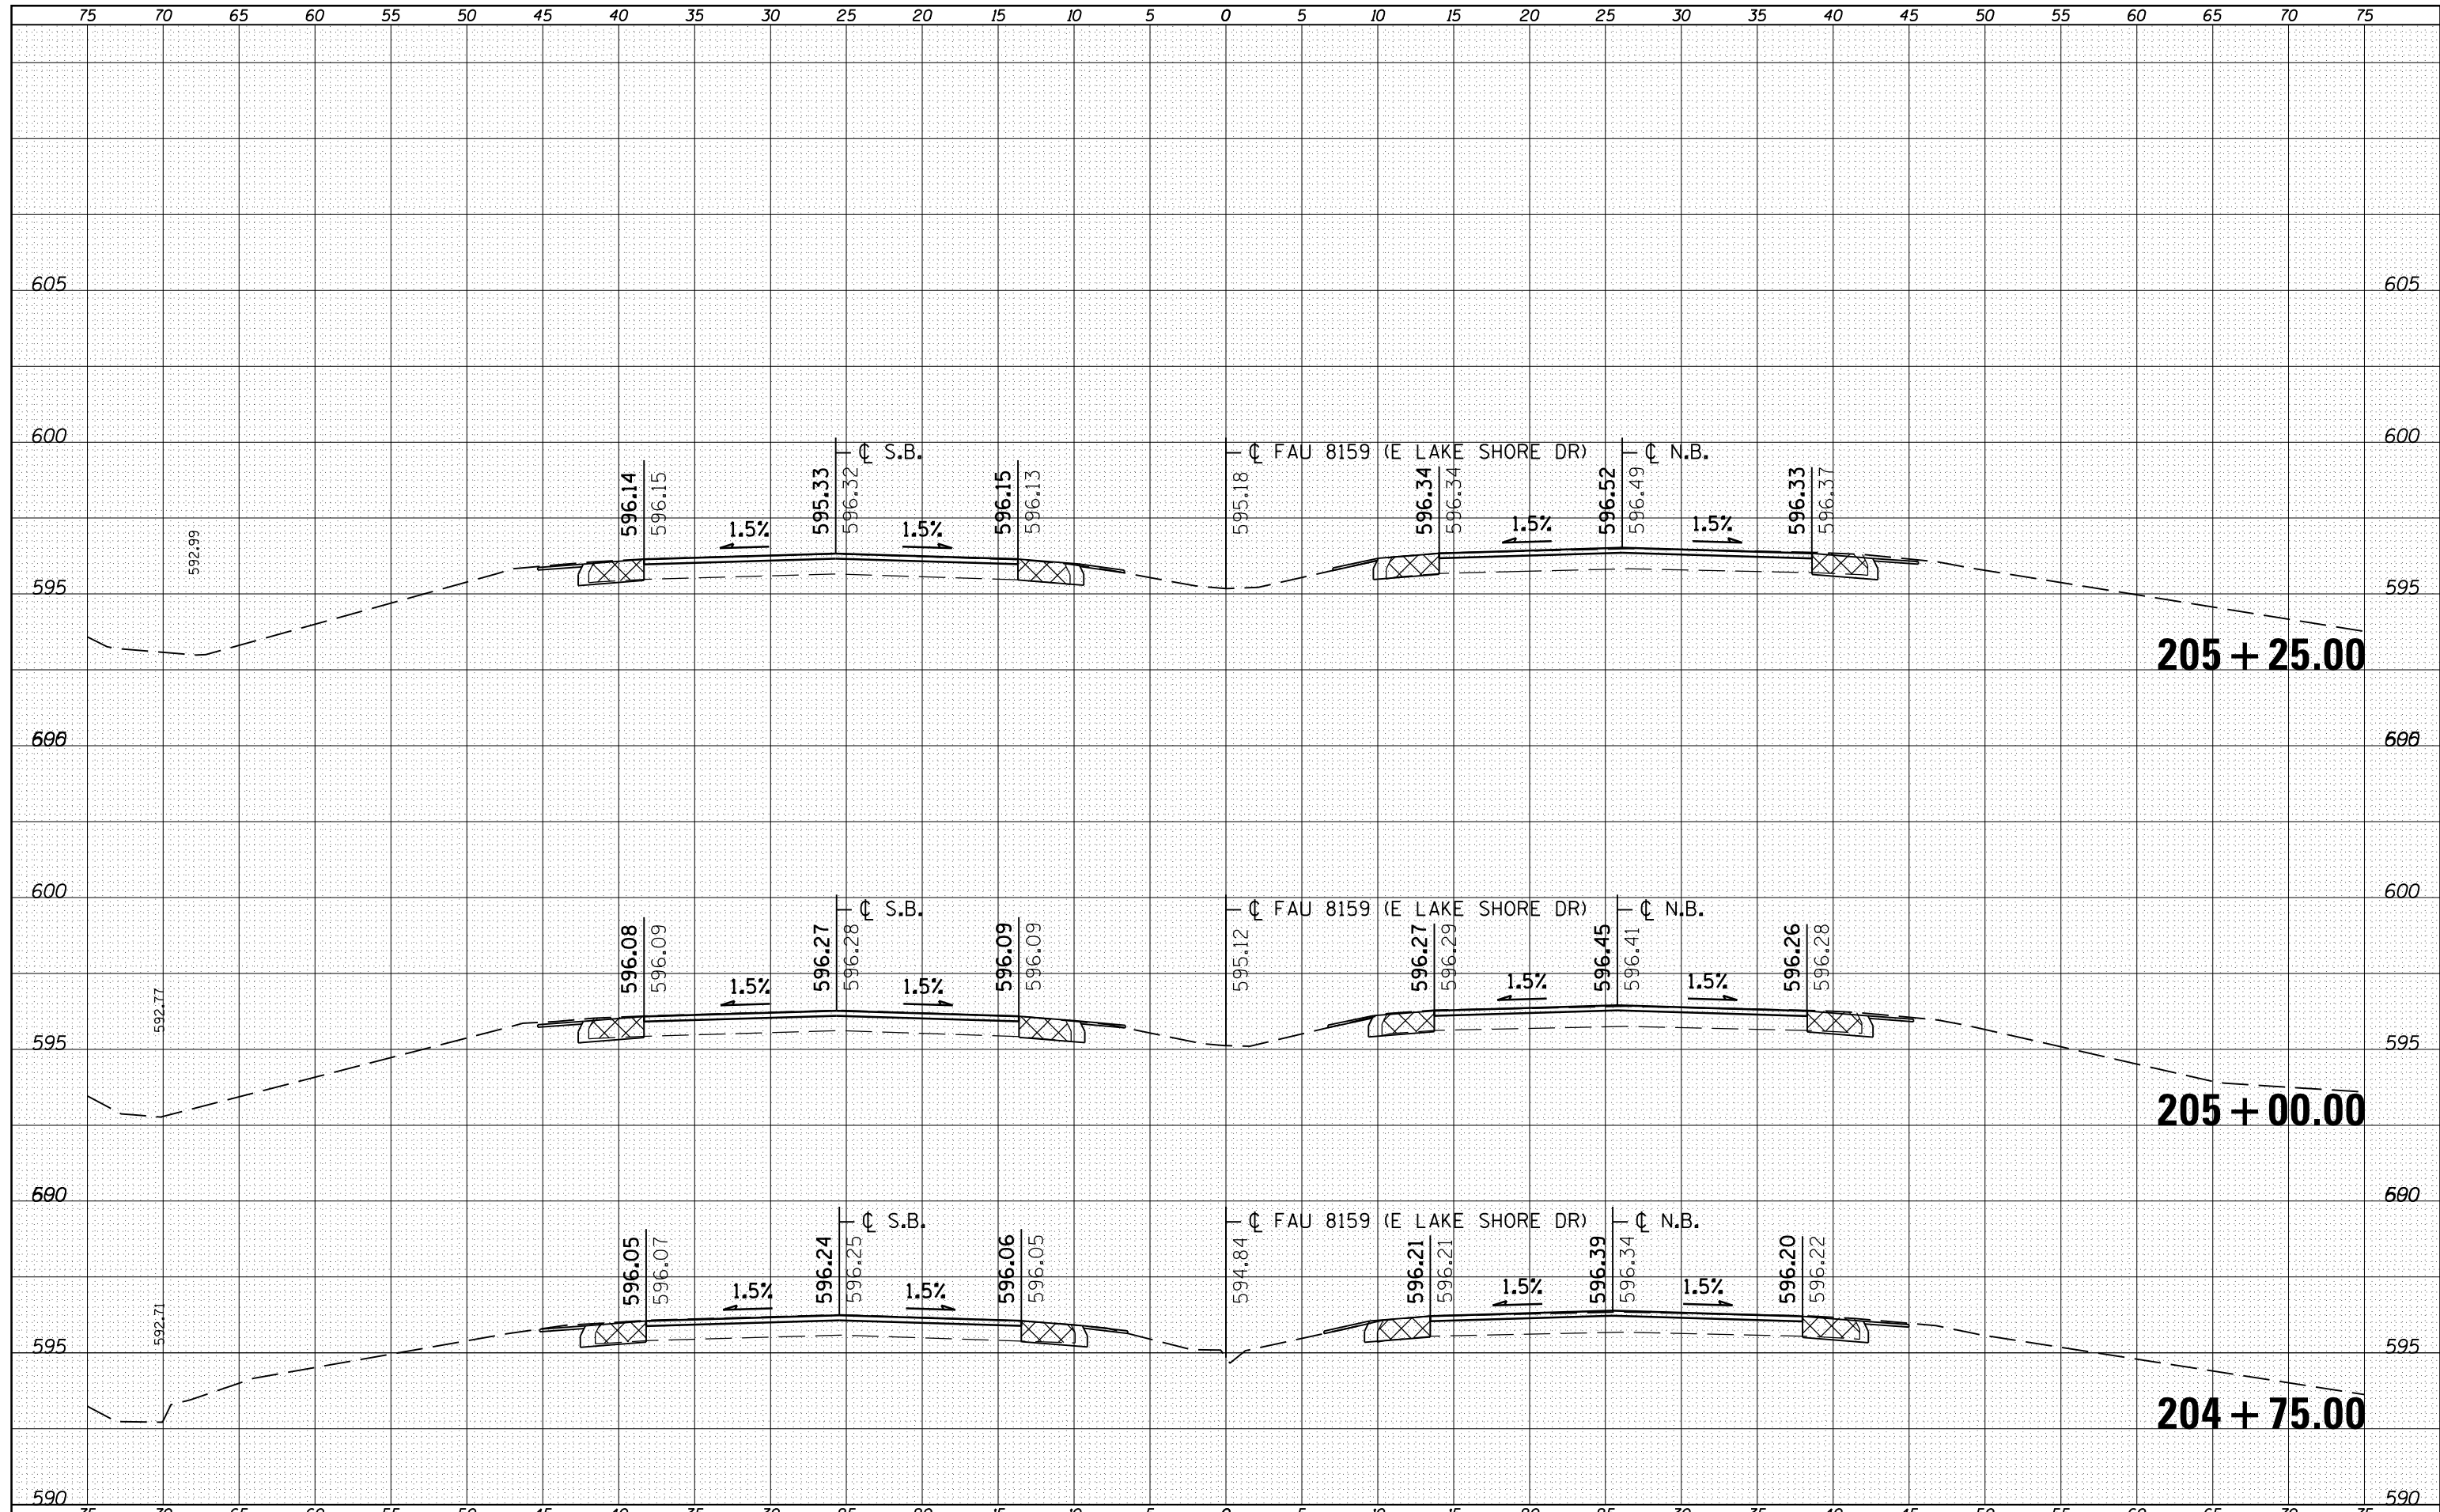

FILE NAME =	USER NAME = sparksqw	DESIGNED - RSC	REVISED -	STATE OF ILLINOIS DEPARTMENT OF TRANSPORTATION	CROSS SECTION SHEETS			F.A.U. RTE.	SECTION	COUNTY	TOTAL SHEETS	SHEET NO.
c:\pw\work\p\dot\sparksqw\d0221228\d672c87-sh-xsshtsr.dgn		DRAWN - JWC	REVISED -		7998	110TS,NL	SANGAMON	95	75			
PLOT SCALE = 10.0000' / in.		CHECKED - RSC	REVISED -		SCALE:			SHEET NO. 19 OF 39 SHEETS	STA. 204+75.00 TO STA. 205+25.00	ILLINOIS FED. AID PROJECT		
PLOT DATE = Sep-01-2011 12:36:39PM		DATE -	REVISED -					CONTRACT NO. 72CB7				