


DATE	
BY	
FINAL SURVEY	SURVEYED
NOTE BOOK	PLOTTED
NO.	TEMPLATE
	AREAS
	CHECKED

DATE	
BY	
ORIGINAL SURVEY	SURVEYED
NOTE BOOK	PLOTTED
NO.	TEMPLATE
	AREAS
	CHECKED

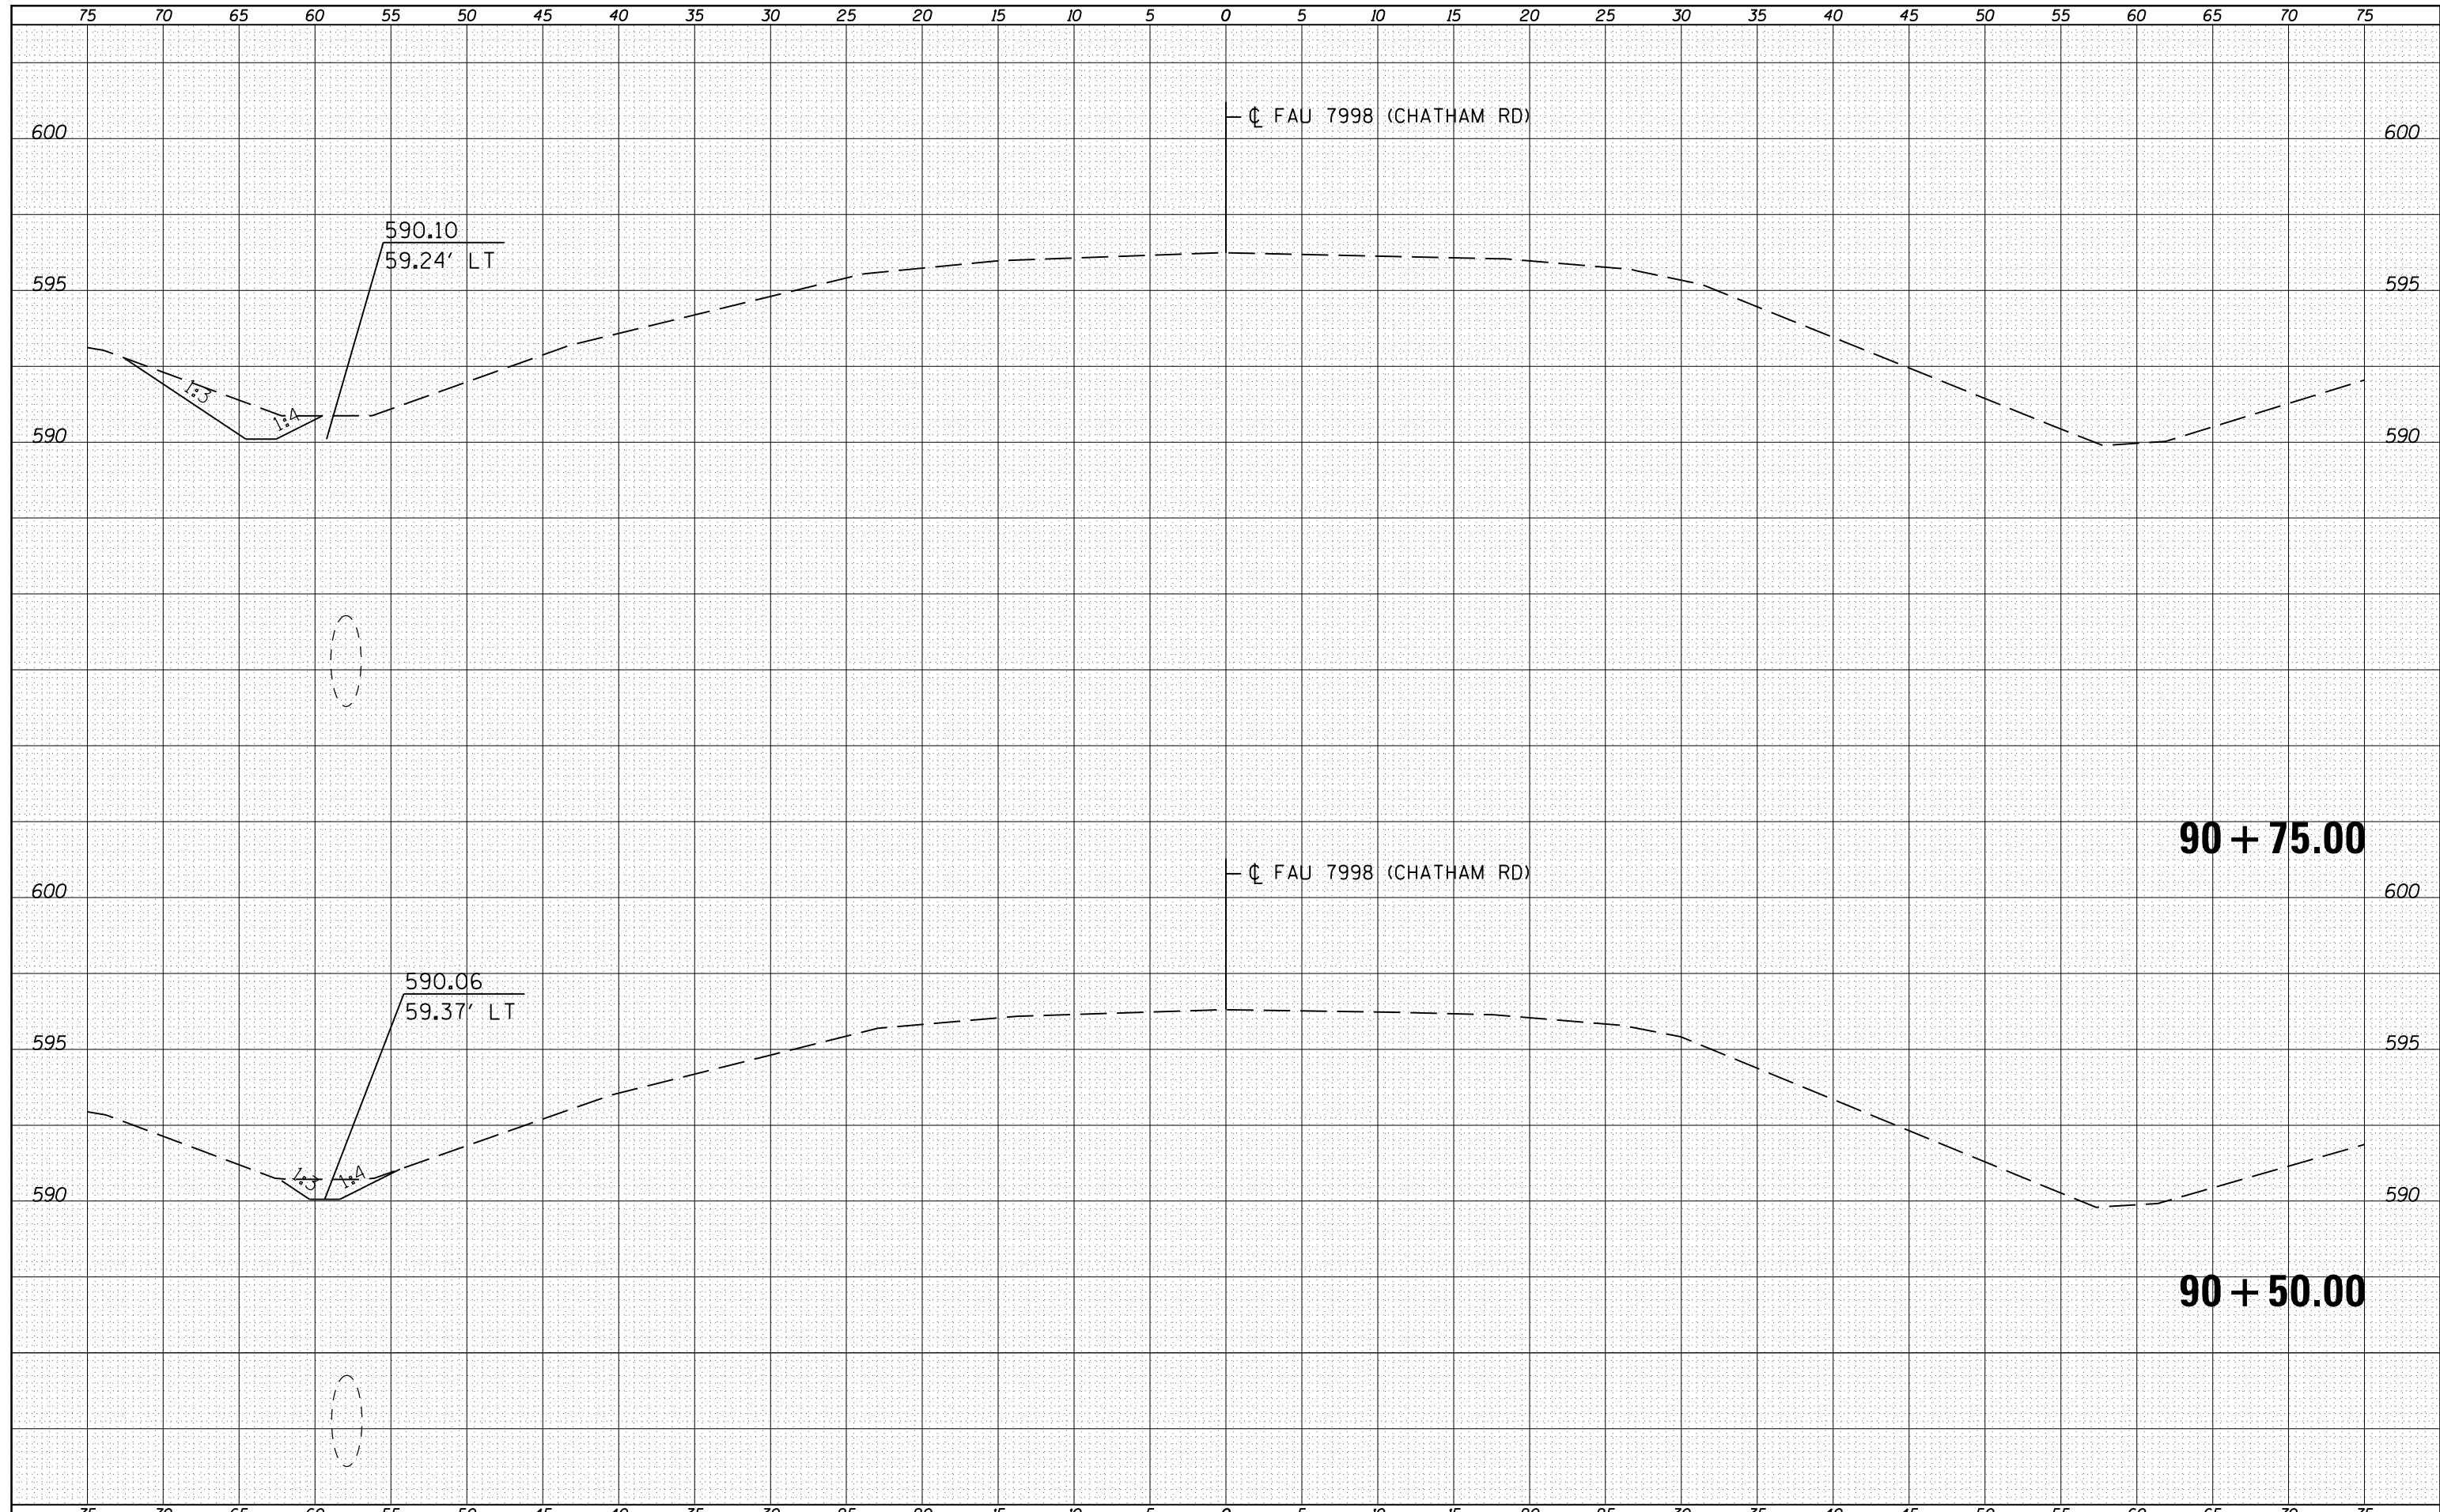

FILE NAME =	USER NAME = sparksgw	DESIGNED - RSC	REVISED -	STATE OF ILLINOIS DEPARTMENT OF TRANSPORTATION	CROSS SECTION SHEETS		F.A.U. RTE.	SECTION	COUNTY	TOTAL SHEETS	SHEET NO.
c:\pw\work\p\dot\sparksgw\d0221228\0672C87-sh-xsshtml2.dgn		DRAWN - JWC	REVISED -		7998	110TS,NL	SANGAMON	95	80	CONTRACT NO. 72C87	
		PLOT SCALE = 10.0000' / in.	REVISIED -		SCALE:	SHEET NO. 24 OF 39 SHEETS	STA. 90+50.00	TO STA. 90+75.00	ILLINOIS FED. AID PROJECT		
		PLOT DATE = Sep-01-2011 12:36:44PM	REVISIED -								