


DATE	
BY	
FINAL SURVEY	SURVEYED
NOTE BOOK	PLOTTED
NO.	AREAS CHECKED

DATE	
BY	
ORIGINAL SURVEY	SURVEYED
NOTE BOOK	PLOTTED
NO.	AREAS CHECKED

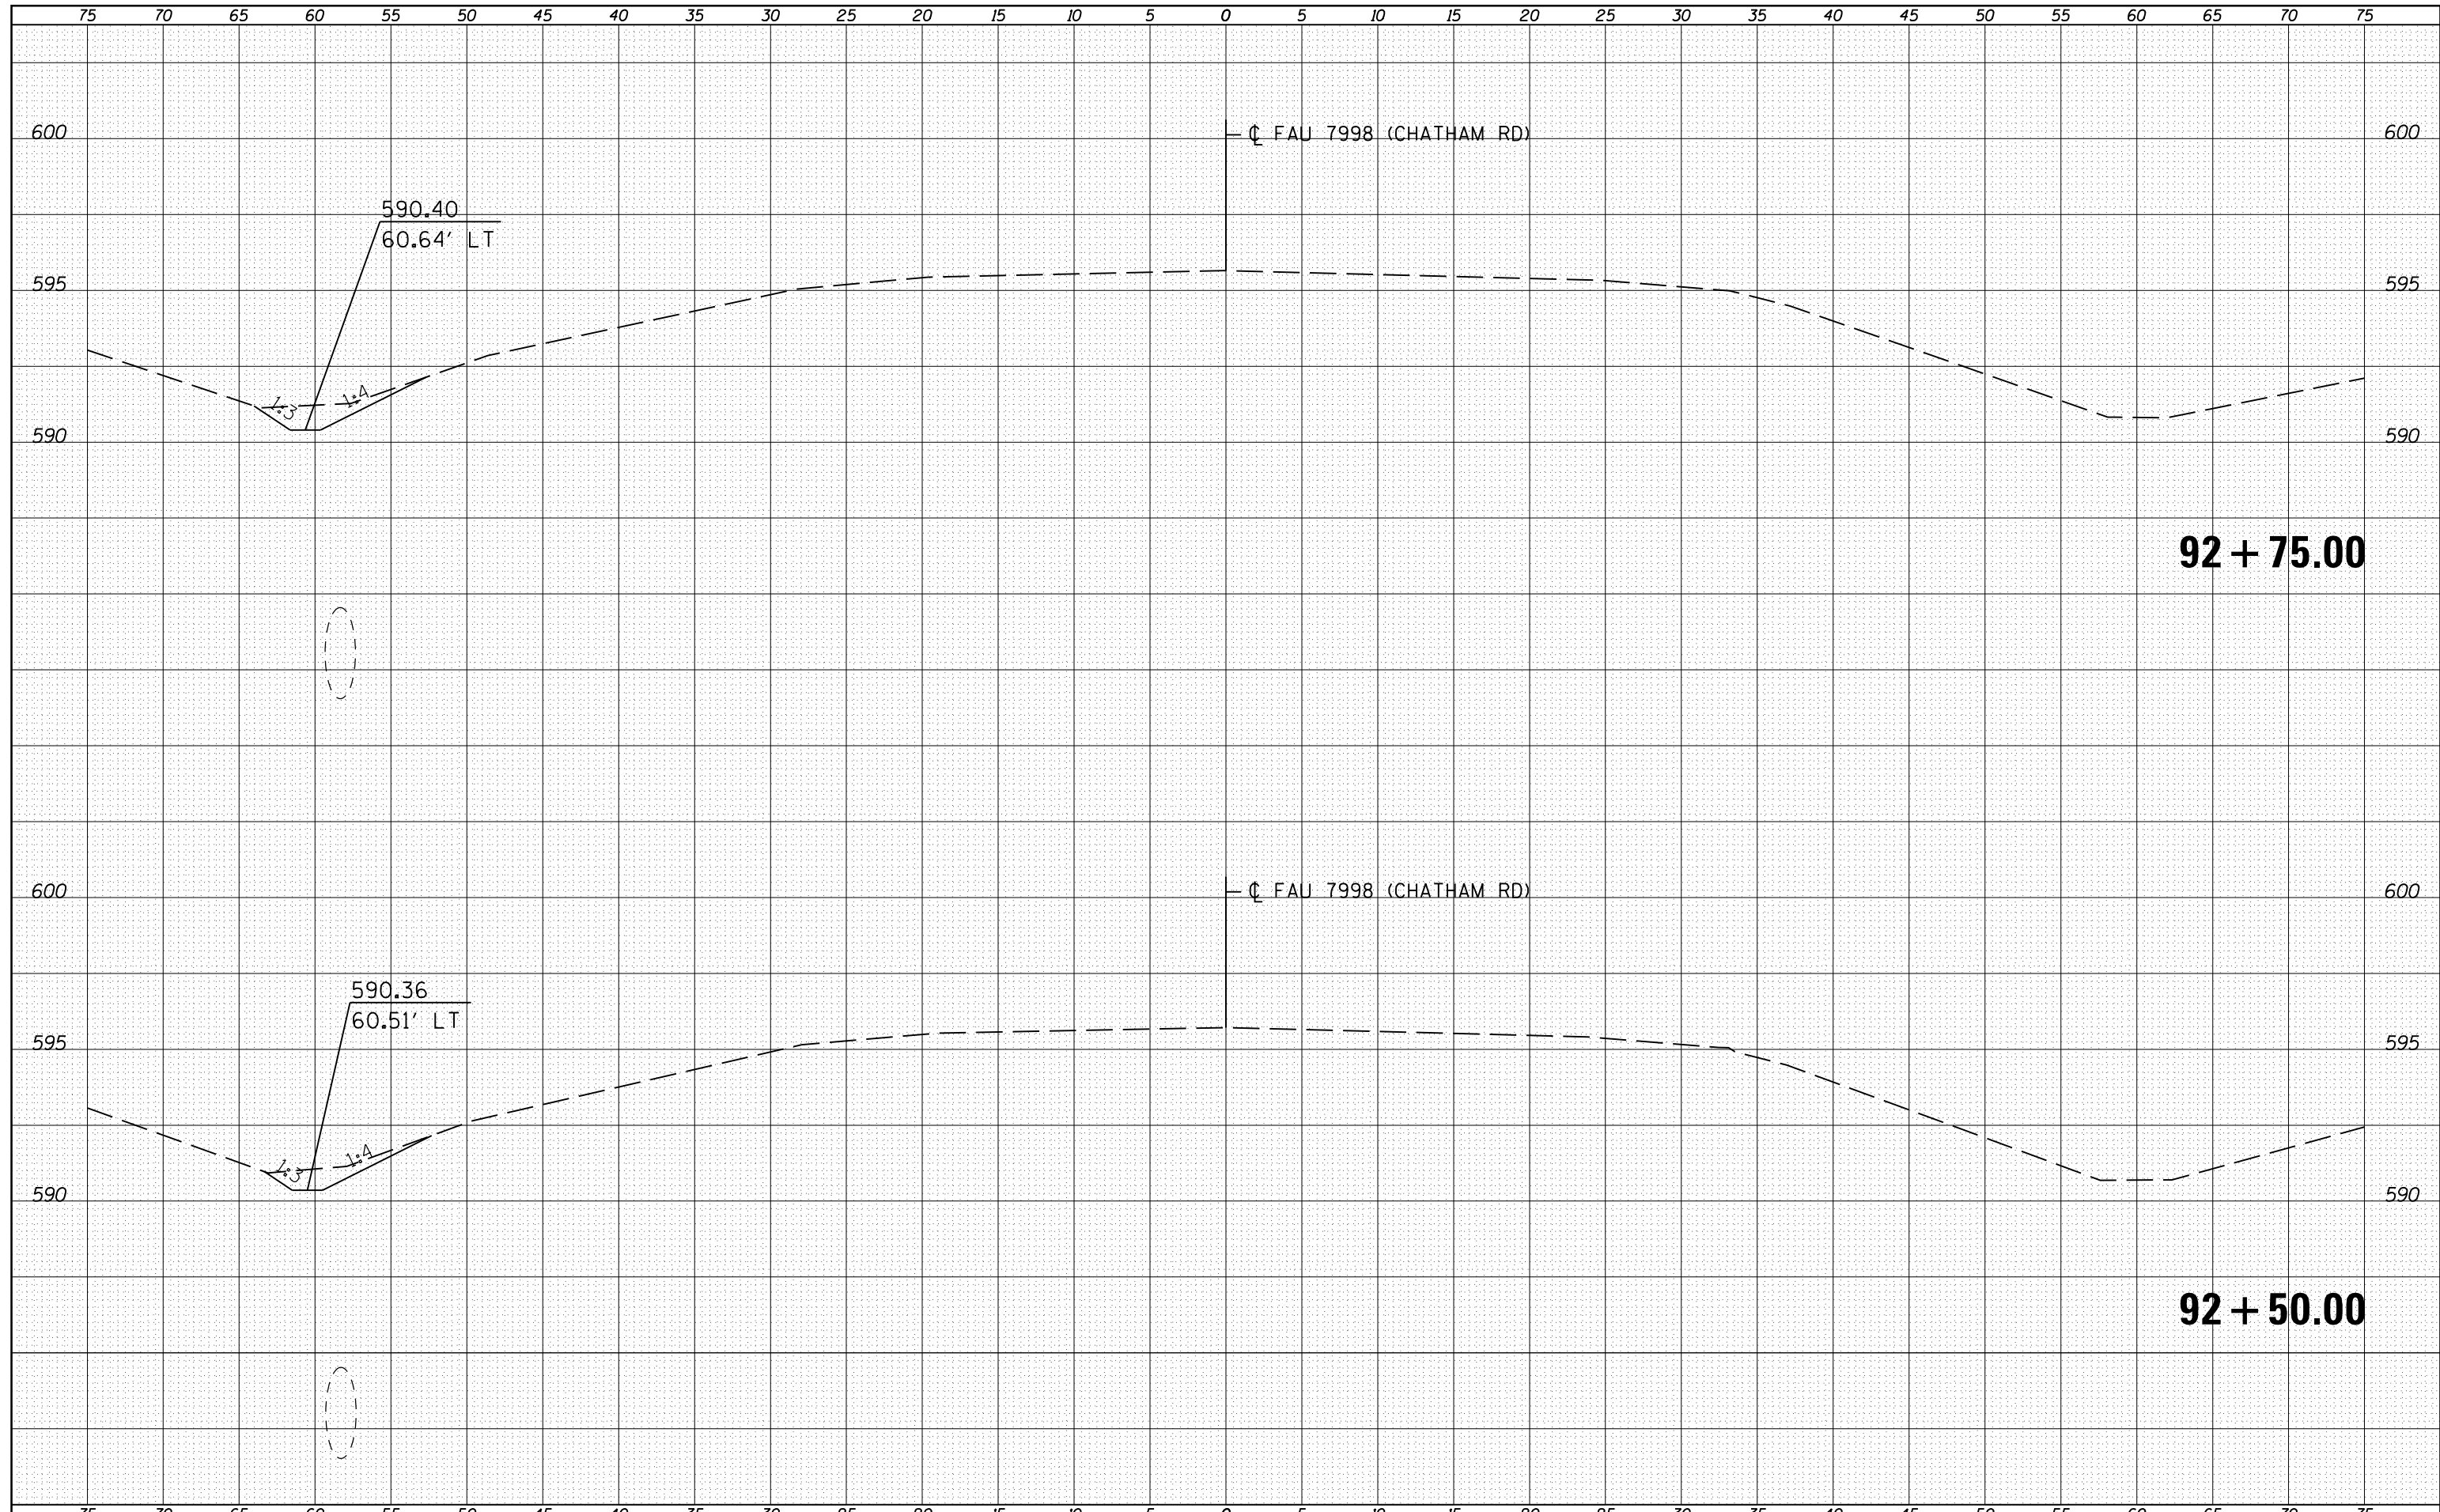

FILE NAME =	USER NAME = sparksq	DESIGNED - RSC	REVISED -	STATE OF ILLINOIS DEPARTMENT OF TRANSPORTATION	CROSS SECTION SHEETS		F.A.U. RTE.	SECTION	COUNTY	TOTAL SHEETS	SHEET NO.
c:\pw\work\p\dot\sparksq\d0221228\0672C87-sh-xsshtml2.dgn		DRAWN - JWC	REVISED -		7998	110TS,NL	SANGAMON	95	84		
PLOT SCALE = 10.0000' / in.		CHECKED - RSC	REVISED -		SCALE:		SHEET NO. 28 OF 39 SHEETS	STA. 92+50.00	TO STA. 92+75.00	CONTRACT NO. 72C87	
PLOT DATE = Sep-01-2011 12:36:46PM		DATE -	REVISED -		ILLINOIS FED. AID PROJECT						