


DATE	
BY	
SURVEYED	
PLOTTED	
TEMPLATE	
AREAS	
CHECKED	
FINAL SURVEY	
NOTE BOOK	
NO.	

DATE	
BY	
SURVEYED	
PLOTTED	
TEMPLATE	
AREAS	
CHECKED	
ORIGINAL SURVEY	
NOTE BOOK	
NO.	

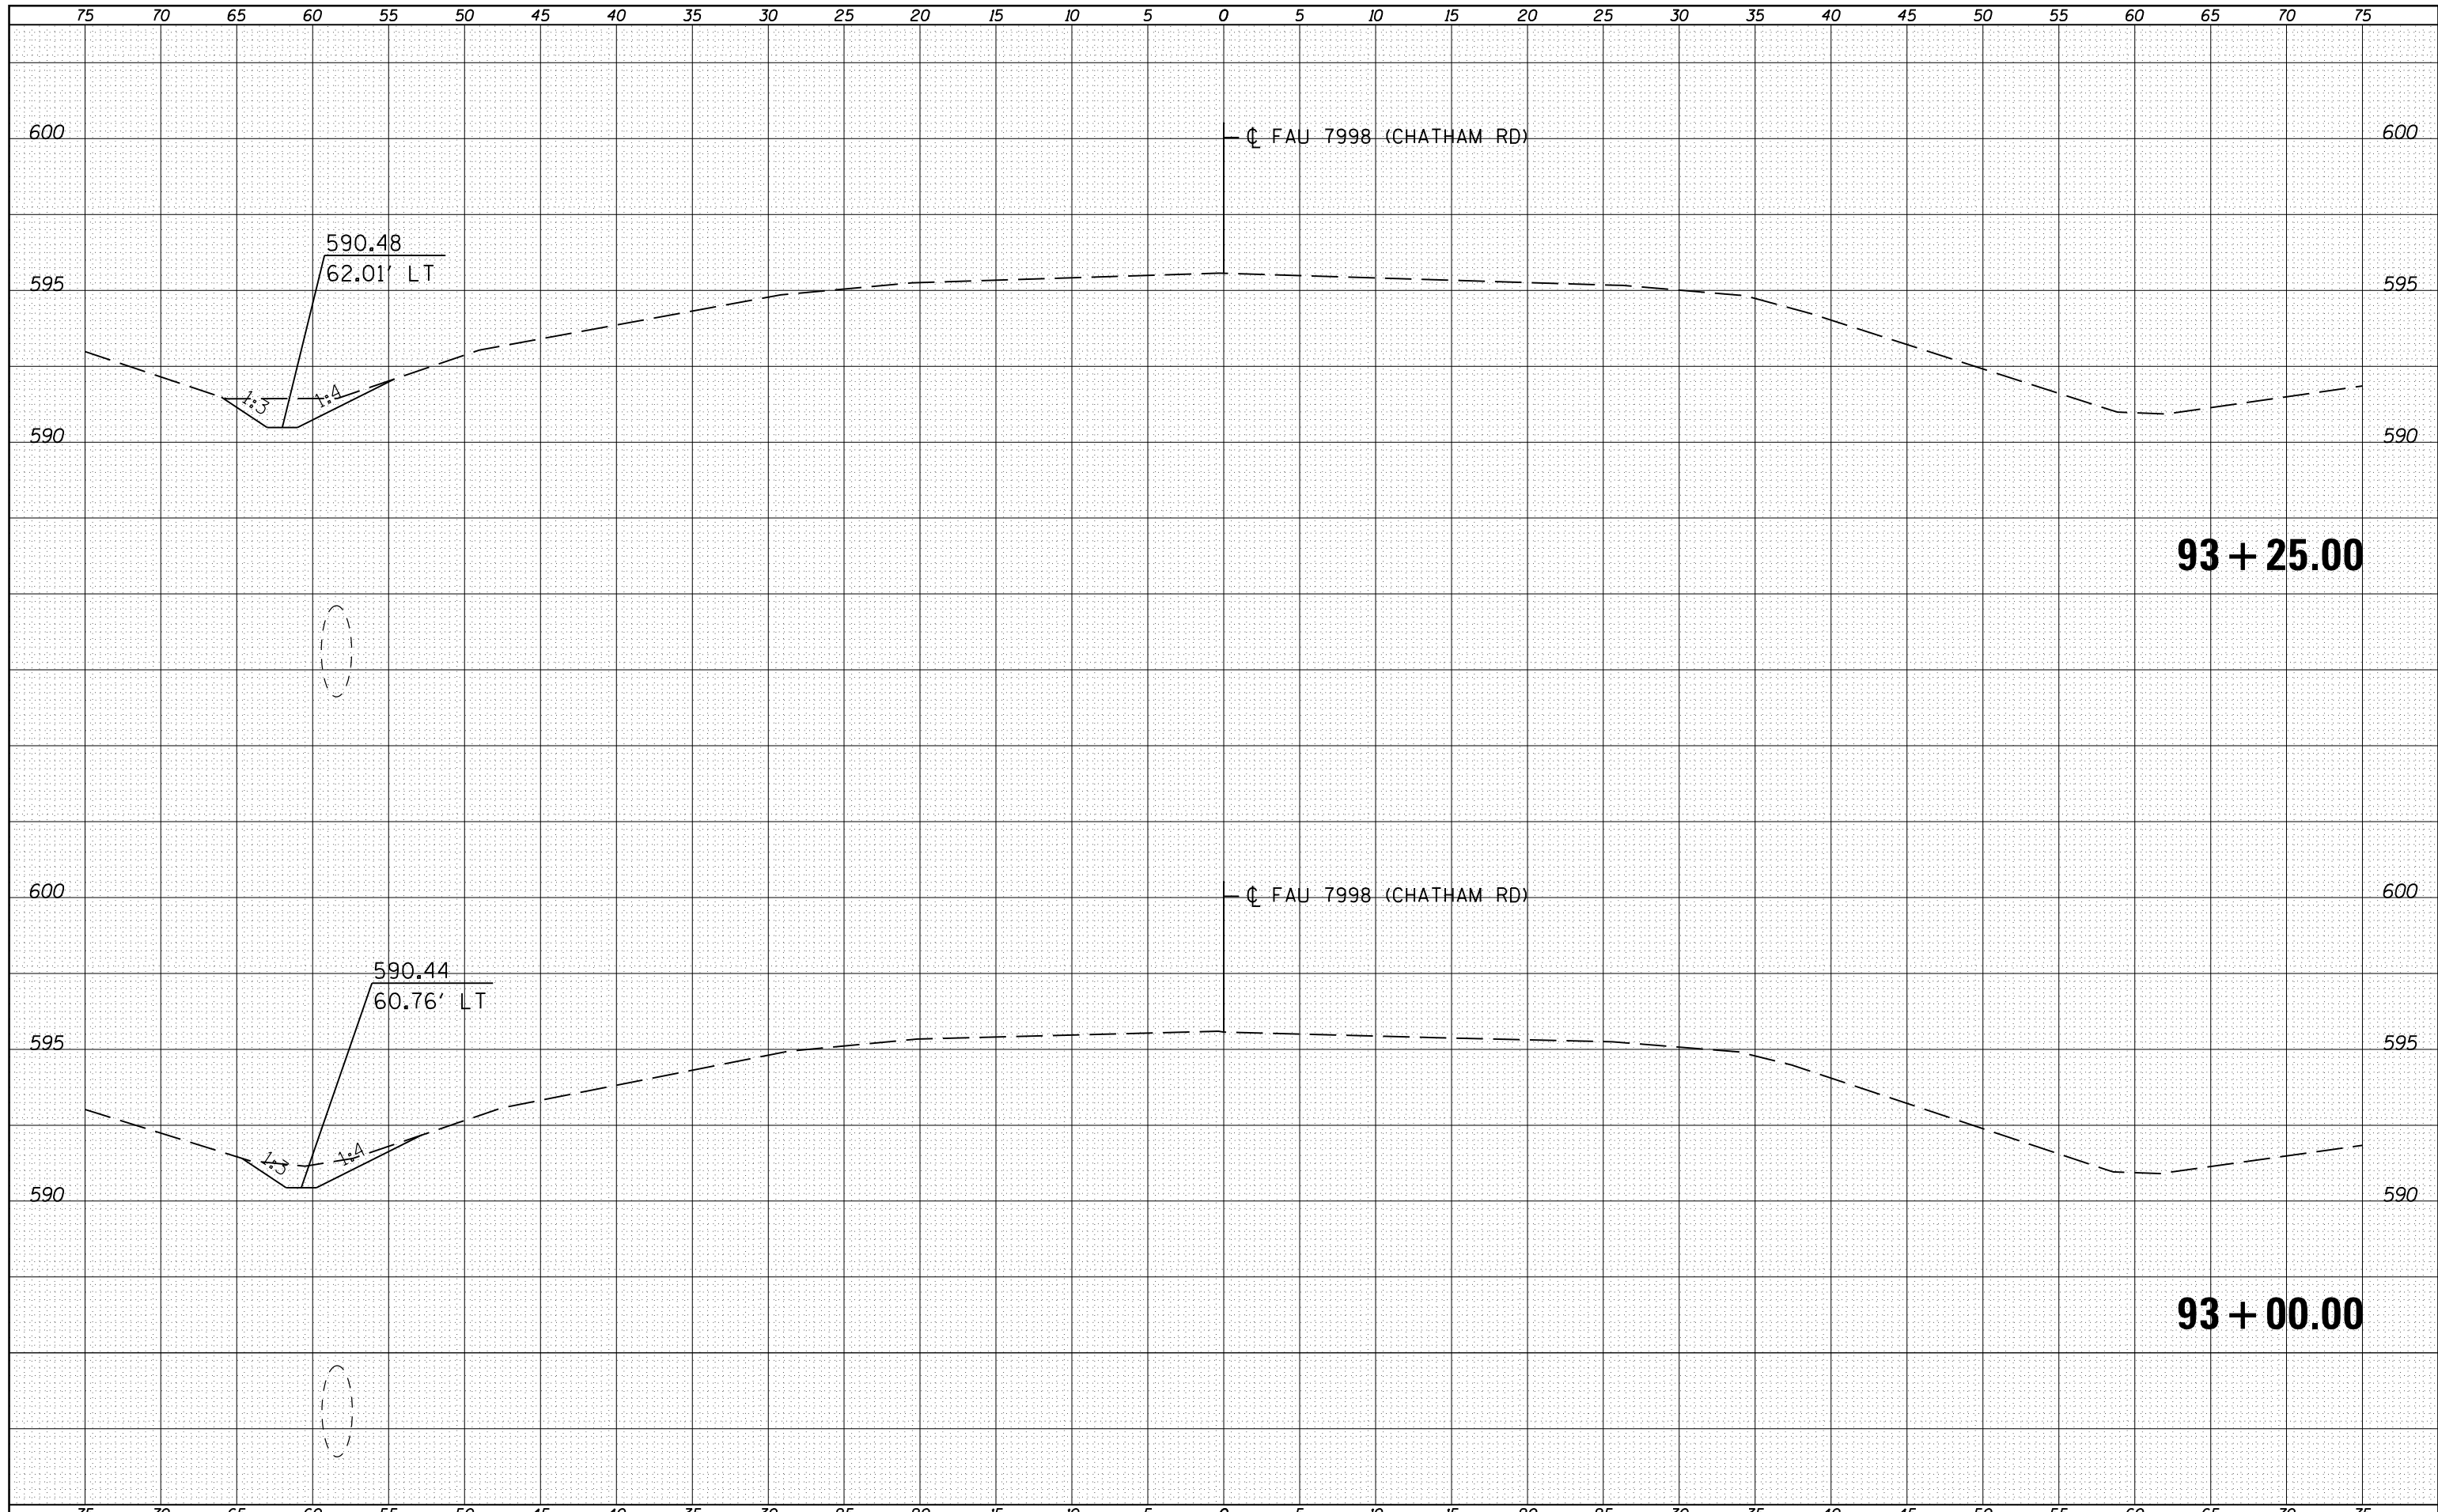

FILE NAME = c:\pw\work\p\dot\sparksgw\d0221228\0672C87-sh-xsshtml2.dgn

USER NAME = sparksgw
 PLOT SCALE = 10.0000' / in.
 PLOT DATE = Sep-01-2011 12:36:47PM

DESIGNED - RSC
 DRAWN - JWC
 CHECKED - RSC
 DATE -

REVISED -
 REVISED -
 REVISED -
 REVISED -

**STATE OF ILLINOIS
 DEPARTMENT OF TRANSPORTATION**

CROSS SECTION SHEETS

SCALE: SHEET NO. 29 OF 39 SHEETS STA. 93+00.00 TO STA. 93+25.00

F.A.U. RTE.	SECTION	COUNTY	TOTAL SHEETS	SHEET NO.
7998	110TS,NL	SANGAMON	95	85
ILLINOIS FED. AID PROJECT			CONTRACT NO. 72C87	