


TYPICAL #14
 STA. 440+45.08 TO STA. 441+25.00

PROPOSED LEGEND	
(A)	HMA SURFACE REMOVAL, VARIABLE DEPTH (1/2" @ CL)
(B)	HMA SURFACE REMOVAL, 1 1/2"
(C)	HMA SURFACE REMOVAL, 2"
(E)	HMA SURFACE REMOVAL, VARIABLE DEPTH
(F)	EXCAVATING AND GRADING EXISTING SHOULDERS
(G)	LEVELING BINDER (MACHINE METHOD), N70, 3/4"
(H)	HMA SURFACE COURSE, MIX "D", N70, 1 1/2"
(I)	HMA SURFACE COURSE, MIX "D", N70, 2"
(J)	HMA SURFACE COURSE, MIX "D", N70, 2 1/4" (AVG. DEPTH)
(M)	HMA SHOULDERS, 6 1/2"
(N)	AGGREGATE WEDGE SHOULDER, TYPE B
(O)	PAVEMENT MARKING LINE

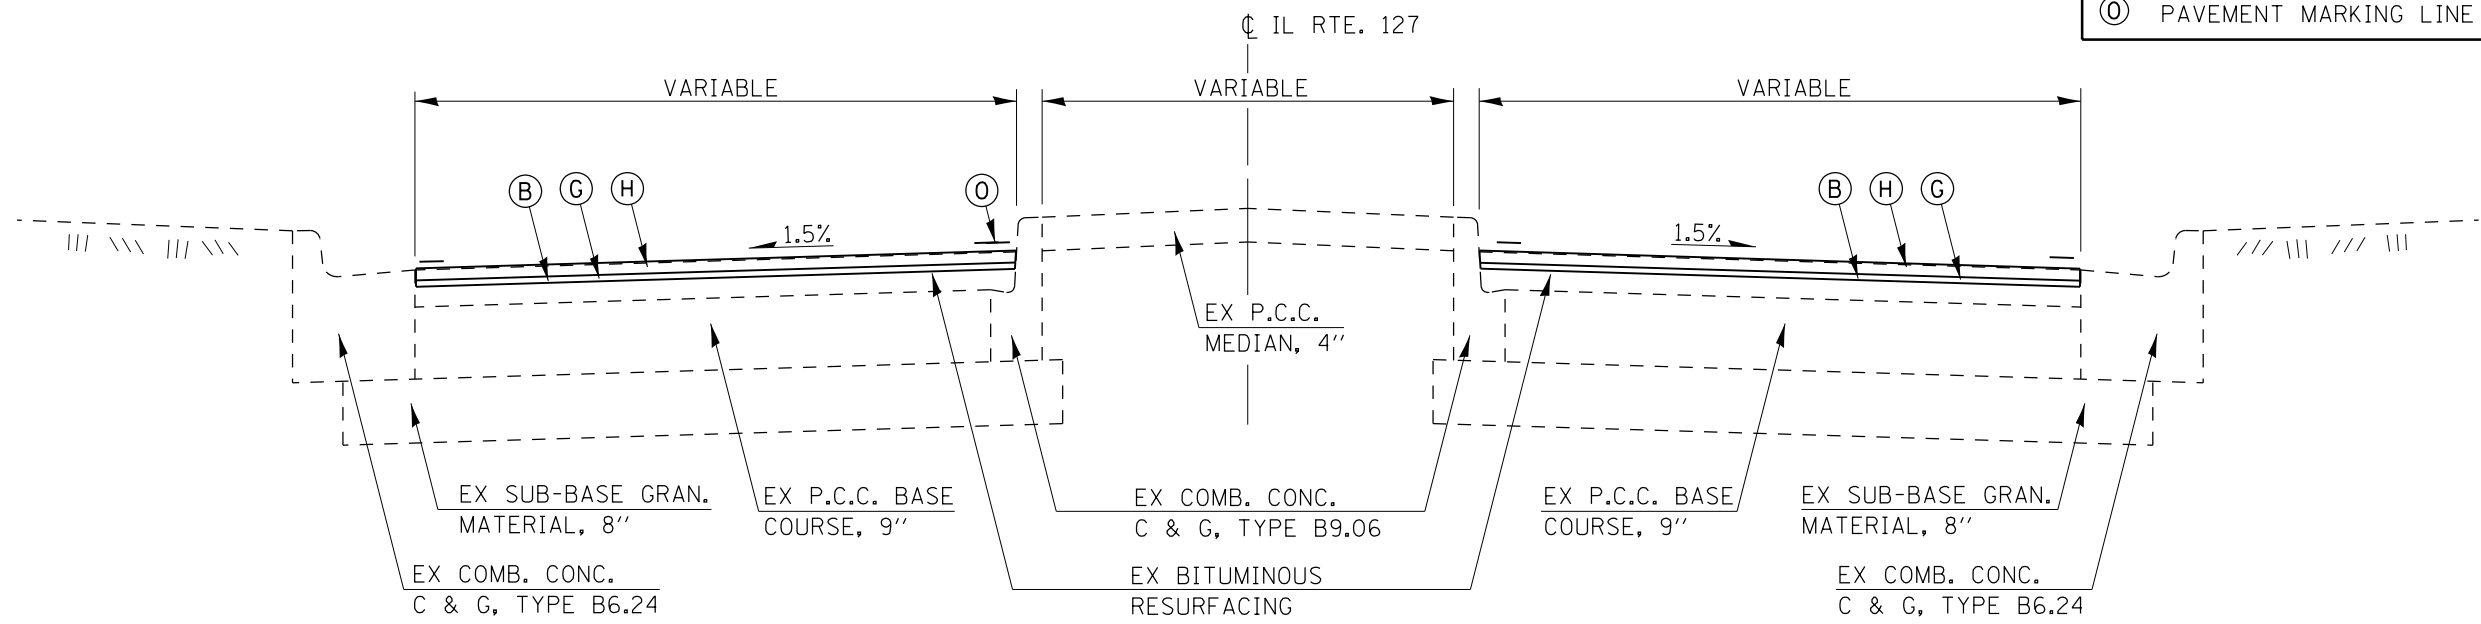

TYPICAL #15
 STA. 1560+47.42 TO STA. 1558+79.42 (LEFT)
 STA. 1560+47.70 TO STA. 1559+22.20 (RIGHT)

•• (15, 21)RS-7, 22RS-4, 24RS-8
 ••• 42, 325