


NOTE:
 THE PROPOSED PAVEMENT STRIPING IS NOT SHOWN
 ON THIS PLAN SHEET. SEE PAVEMENT MARKING SHEETS
 AND SCHEDULES FOR PROPOSED STRIPING LOCATIONS.

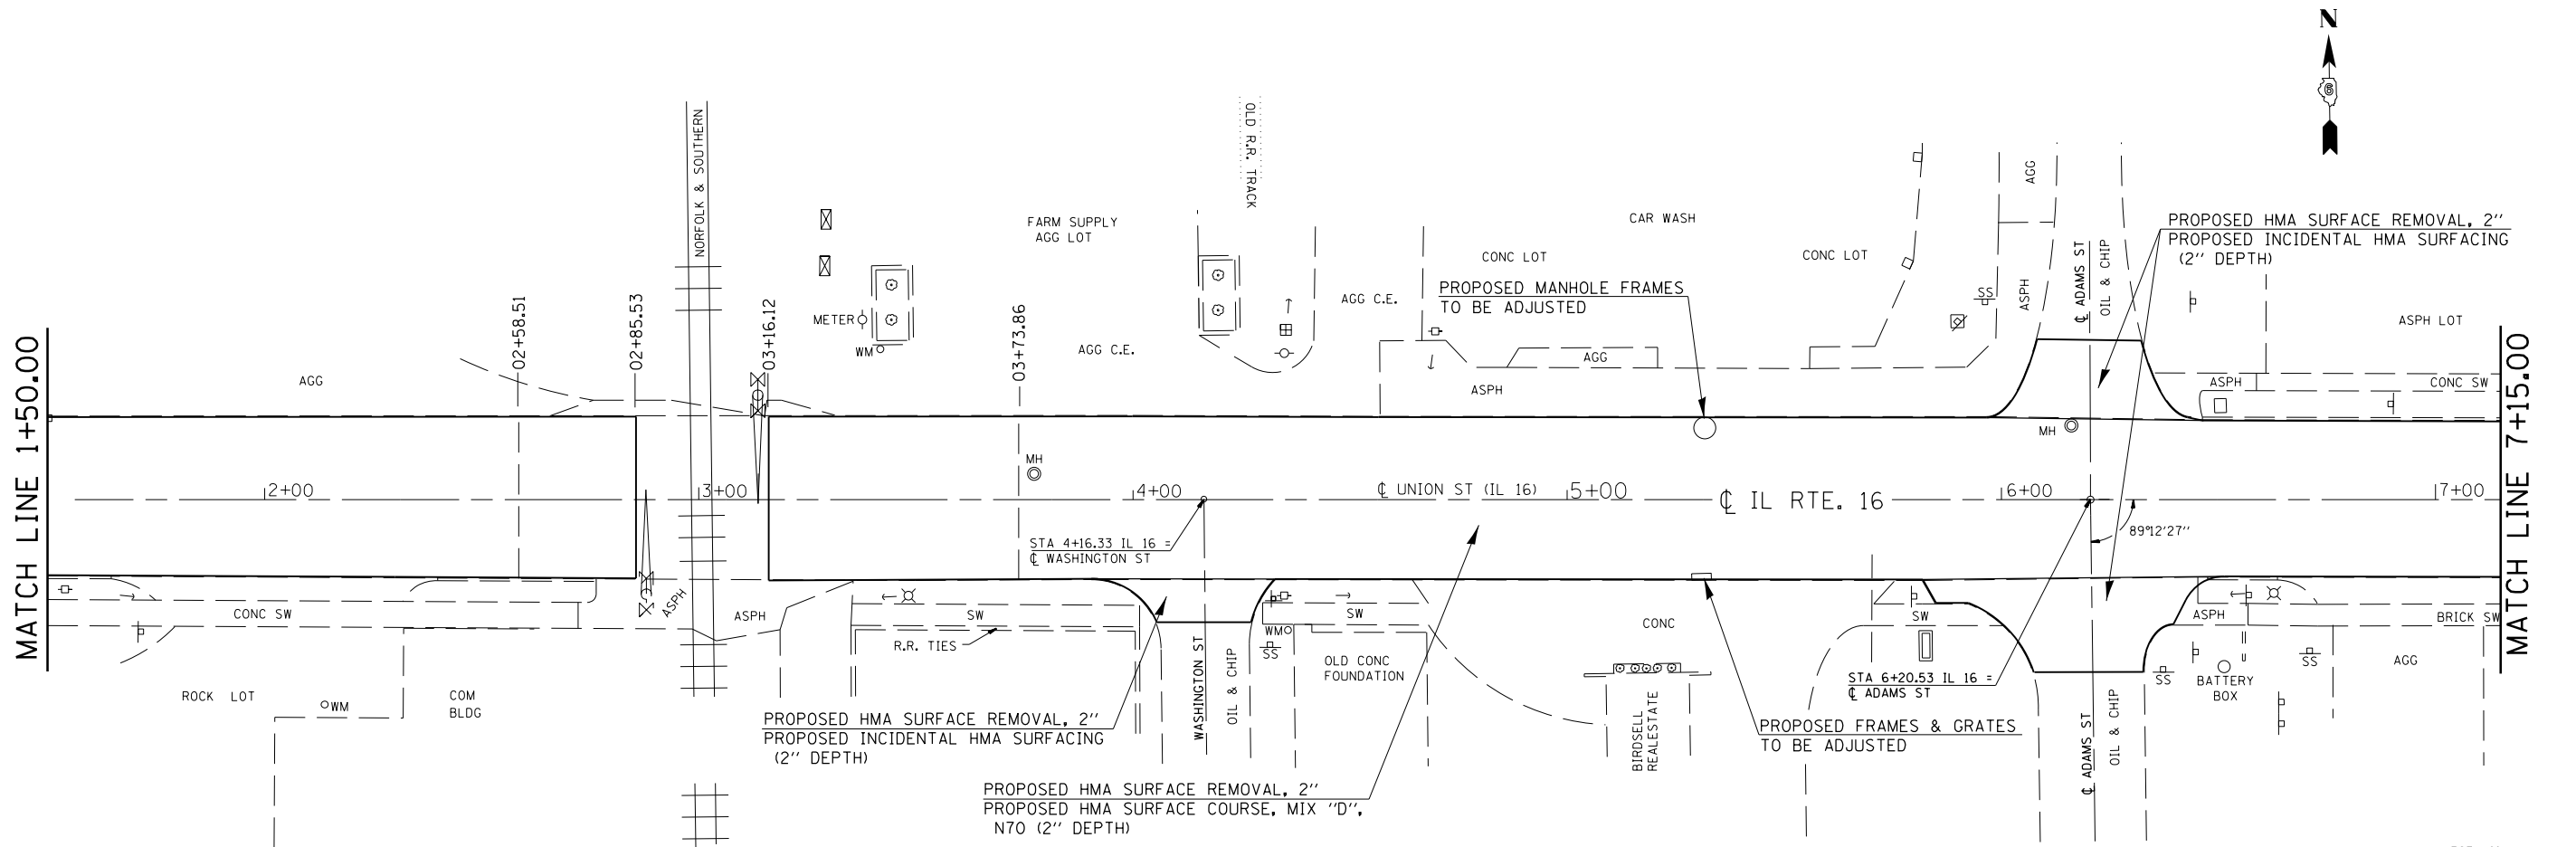

FILE NAME =	USER NAME = sparksgw	DESIGNED - RTS	REVISED -
et:\pw\work\p\d02\sparksgw\10222005\0672067-sht-plan.dgn		DRAWN - RTS	REVISED -
	PLOT SCALE = 40.0000' / in.	CHECKED -	REVISED -
	PLOT DATE = Aug-25-2011 10:16:01AM	DATE - 06-15-11	REVISED -

**STATE OF ILLINOIS
 DEPARTMENT OF TRANSPORTATION**

**PLAN SHEET
 (LITCHFIELD)**

SCALE: SHEET NO. 3 OF 5 SHEETS STA. TO STA.

F.A.P. RTE.	SECTION	COUNTY	TOTAL SHEETS	SHEET NO.
.	..	MONTGOMERY	80	38
FED. ROAD DIST. NO. ILLINOIS FED. AID PROJECT			CONTRACT NO. 72D67	

.. 325, 42
 .. (15, 21)RS-7, 22RS-4, 24RS-8