


NOTES:
 THE PROPOSED EDGE OF PAVEMENT STRIPES ARE NOT SHOWN ON THIS PLAN SHEET. SEE SCHEDULES FOR E.O.P. STRIPING AND OTHER PAVEMENT MARKING LOCATIONS. SEE SIDEROAD AND ENTRANCE SCHEDULES FOR THEIR PROPOSED IMPROVEMENT DETAILS.

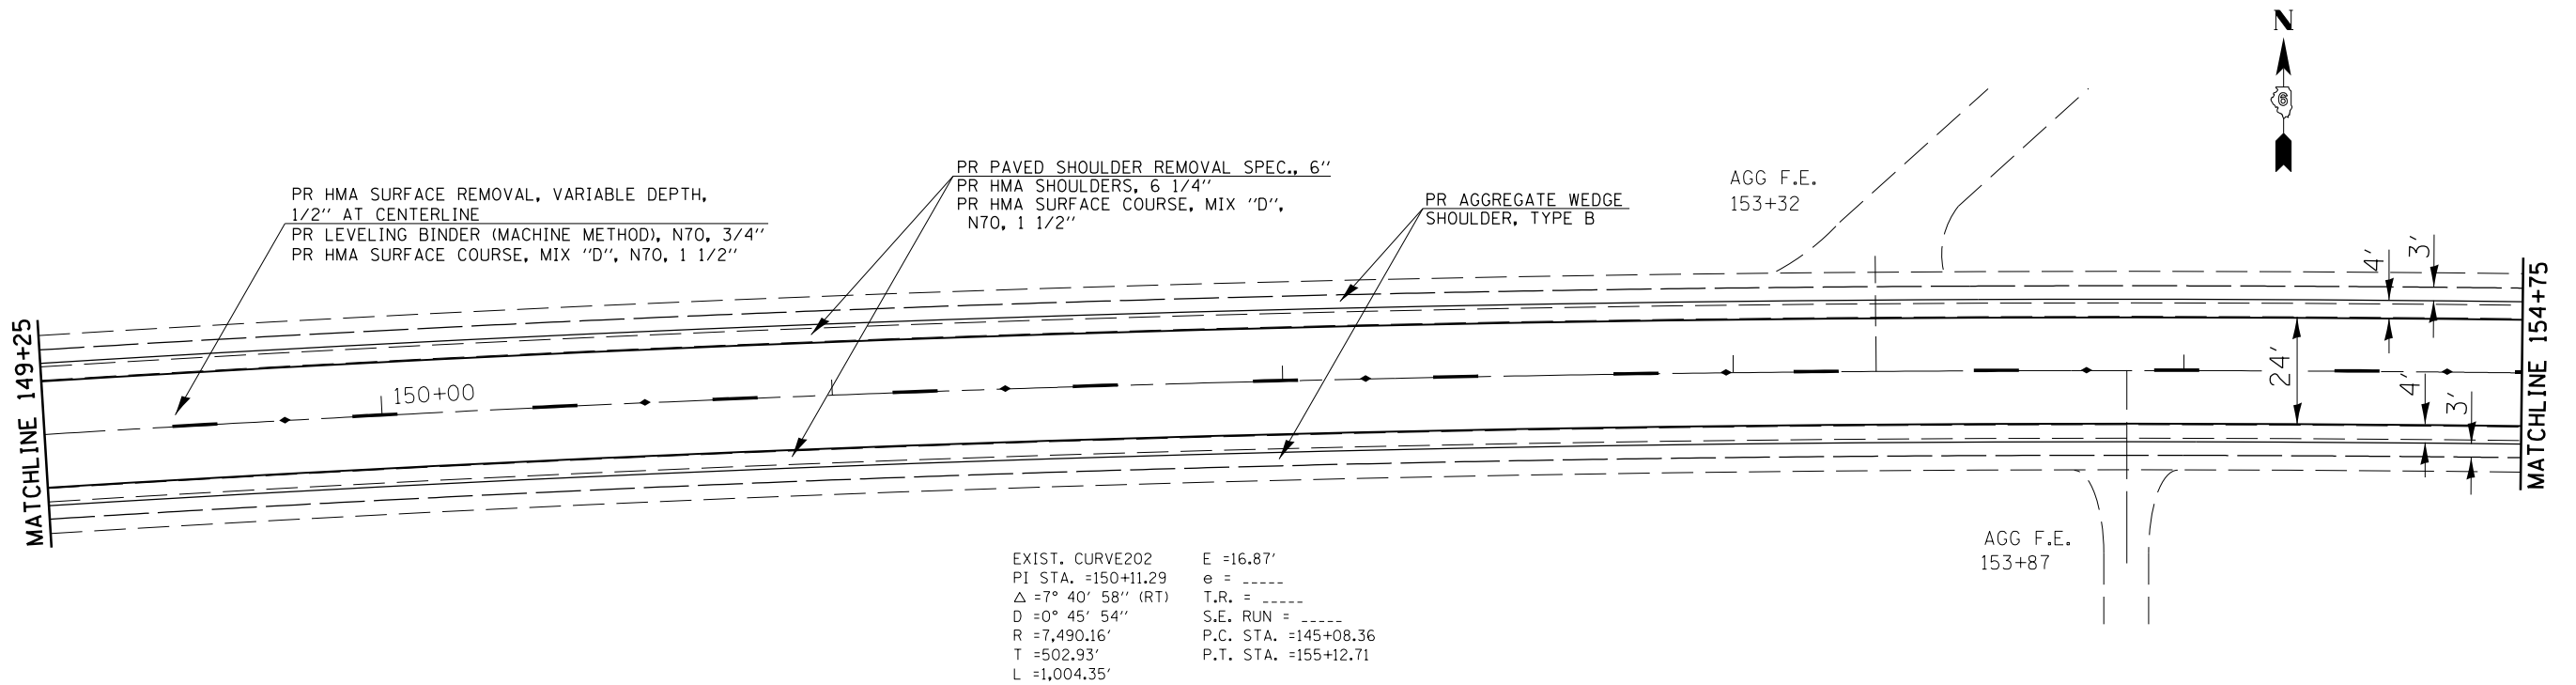

EXIST. CURVE202
 PI STA. =150+11.29
 $\Delta = 7^\circ 40' 58''$ (RT)
 $D = 0^\circ 45' 54''$
 $R = 7,490.16'$
 $T = 502.93'$
 $L = 1,004.35'$

$E = 16.87'$
 $e = \text{-----}$
 $T.R. = \text{-----}$
 $S.E. \text{ RUN} = \text{-----}$
 $P.C. \text{ STA.} = 145+08.36$
 $P.T. \text{ STA.} = 155+12.71$

FILE NAME =	USER NAME = sparksgw	DESIGNED - RTS	REVISED -
ei:\pw\work\p\dot\sparksgw\102222005\0672067-sht-plan.dgn		DRAWN - RTS	REVISED -
PLOT SCALE = 40.0000' / in.		CHECKED -	REVISED -
PLOT DATE = Aug-25-2011 10:16:04AM		DATE - 06-15-11	REVISED -

STATE OF ILLINOIS
 DEPARTMENT OF TRANSPORTATION

SCALE: SHEET NO. 4 OF 15 SHEETS STA. TO STA.

PLAN SHEET
 (RURAL)

F.A.P. RTE.	SECTION	COUNTY	TOTAL SHEETS	SHEET NO.
•	••	MONTGOMERY	80	44
FED. ROAD DIST. NO.			ILLINOIS FED. AID PROJECT	
			CONTRACT NO. 72D67	

•• 325, 42
 •• (15, 21)RS-7, 22RS-4, 24RS-8