


**NOTES:**  
 THE PROPOSED PAVEMENT STRIPING IS NOT SHOWN ON THIS PLAN SHEET. SEE THE PROPOSED PAVEMENT MARKING SHEETS AND SCHEDULES FOR MARKING LOCATIONS.  
 WIDTH OF PROPOSED SHOULDER REMOVAL AND HMA SHOULDERS IS 4' UNLESS OTHERWISE STATED WITHIN THESE PLANS.  
 WIDTH OF PROPOSED AGGREGATE SHOULDER WEDGE, TYPE B IS 3'-0".  
 SEE SIDEROAD AND ENTRANCE SCHEDULES FOR THEIR PROPOSED IMPROVEMENT DETAILS.

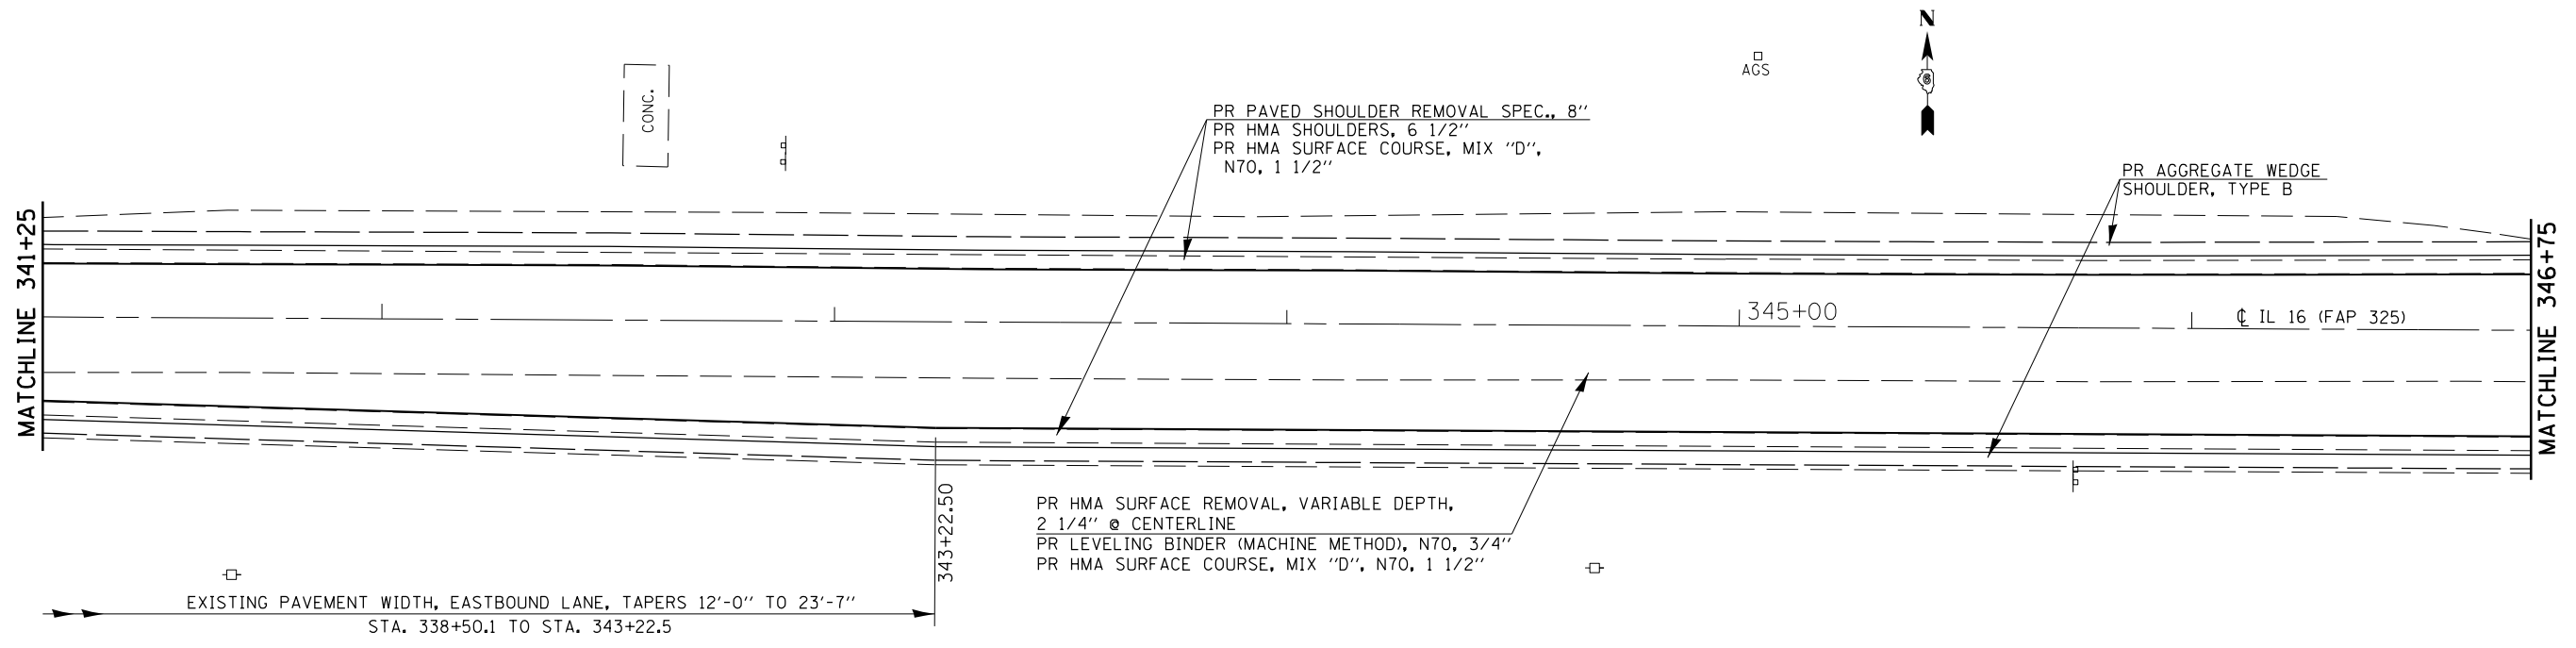

FILE NAME =	USER NAME = sparksgw	DESIGNED - RTS	REVISED -
ei:\pw\work\p101dot\sparksgw\10222005\0672067-sht-plan.dgn		DRAWN - RTS	REVISED -
PLOT SCALE = 40.0000' / in.		CHECKED -	REVISED -
PLOT DATE = Aug-25-2011 10:16:06AM		DATE - 06-15-11	REVISED -

**STATE OF ILLINOIS  
DEPARTMENT OF TRANSPORTATION**

<b>PLAN SHEET (RURAL)</b>	
SCALE:	SHEET NO. 10 OF 15 SHEETS
STA.	TO STA.

F.A.P. RTE.	SECTION	COUNTY	TOTAL SHEETS	SHEET NO.
.	..	MONTGOMERY	80	50
CONTRACT NO. 72D67				
FED. ROAD DIST. NO. ILLINOIS FED. AID PROJECT				

.. 325, 42  
 .. (15, 21)RS-7, 22RS-4, 24RS-8