


NOTE:  
 THE PROPOSED PAVEMENT STRIPING IS NOT SHOWN BETWEEN STA. 325+00 TO STA. 356+50. SEE THE PROPOSED PAVEMENT MARKING SHEETS AND SCHEDULES FOR THIS AREA'S MARKING LOCATIONS.

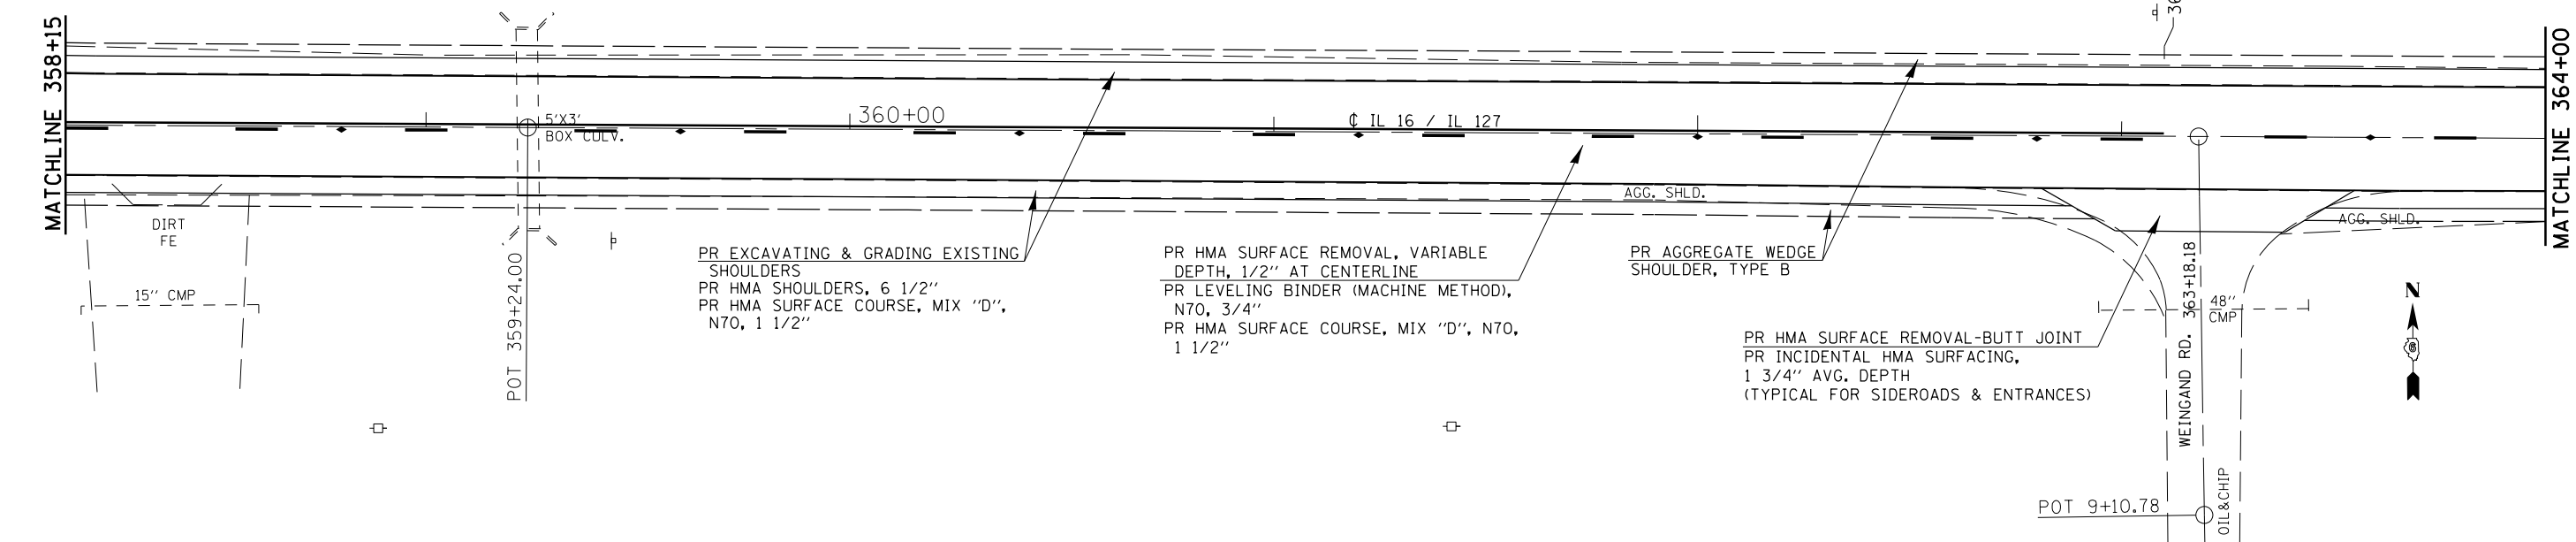

NOTES:  
 THE PROPOSED EDGE OF PAVEMENT STRIPS ARE NOT SHOWN ON THIS PLAN SHEET. SEE SCHEDULES FOR E.O.P. STRIPING AND OTHER PAVEMENT MARKING LOCATIONS.  
 WIDTH OF PROPOSED HMA SHOULDERS IS 4' UNLESS OTHERWISE STATED WITHIN THESE PLANS.  
 WIDTH OF PROPOSED AGGREGATE SHOULDER WEDGE, TYPE B IS 3'-0\"/>

|   |                      |                 |           |   |                               |                           |      |               |                     |          |                    |           |    |
|---|----------------------|-----------------|-----------|---|-------------------------------|---------------------------|------|---------------|---------------------|----------|--------------------|-----------|----|
| FILE NAME =   | USER NAME = sparksgw | DESIGNED - RTS  | REVISED - | <b>STATE OF ILLINOIS<br/>DEPARTMENT OF TRANSPORTATION</b> | <b>PLAN SHEET<br/>(RURAL)</b> |                           |      | F.A.P. R.T.E. | SECTION             | COUNTY   | TOTAL SHEETS       | SHEET NO. |    |
| ei:\pw\work\p\idot\sparksgw\10222005\0672067-sht-plan.dgn |                      | DRAWN - RTS     | REVISED - |   | SCALE:                        | SHEET NO. 12 OF 15 SHEETS | STA. | TO STA.       | •                   | ••       | MONTGOMERY         | 80        | 52 |
|   |                      | CHECKED -       | REVISED - |   |                               |                           |      |               |                     |          | CONTRACT NO. 72D67 |           |    |
|   |                      | DATE - 06-15-11 | REVISED - |   |                               |                           |      |               | FED. ROAD DIST. NO. | ILLINOIS | FED. AID PROJECT   |           |    |

-- 325, 42  
 -- (15, 21)RS-7, 22RS-4, 24RS-8