



TABLE OF SUPERELEVATION BREAK POINT LOCATIONS							
CURVE NO.	e	A	B	C	D	E	TRANSITION
200	4.54%	101+39.40	101+77.74	102+16.08	102+55.09	102+93.76	Trans. In
		113+54.11	113+15.77	112+77.43	112+38.42	111+99.75	Trans. Out

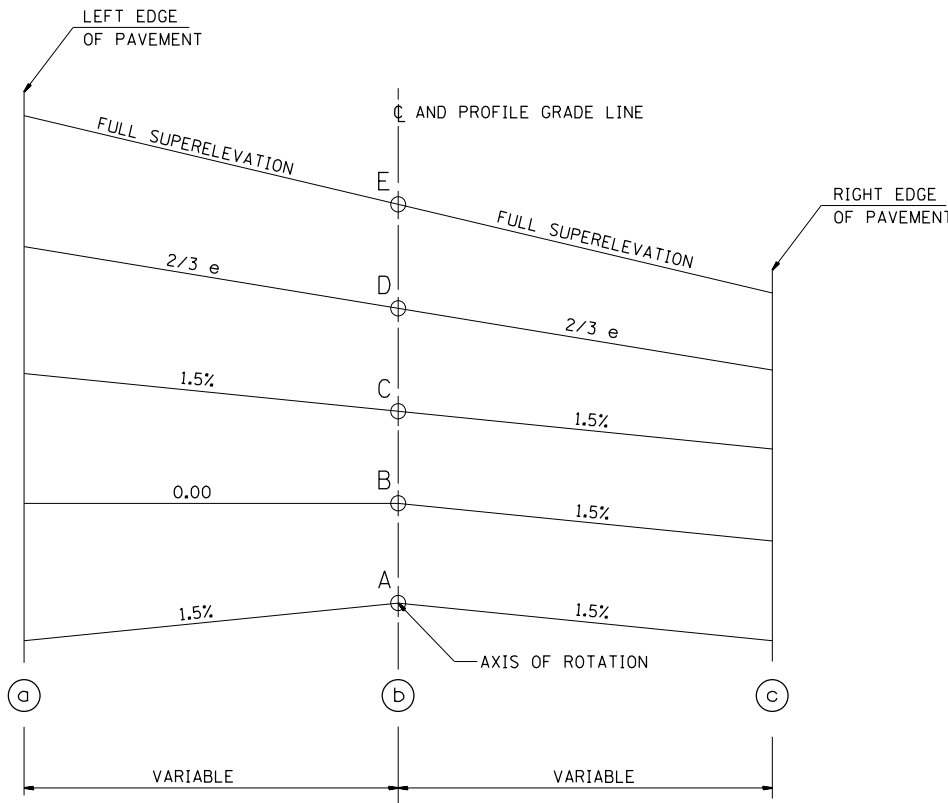

TYPICAL CROSS SECTION - S.E. TRANSITION

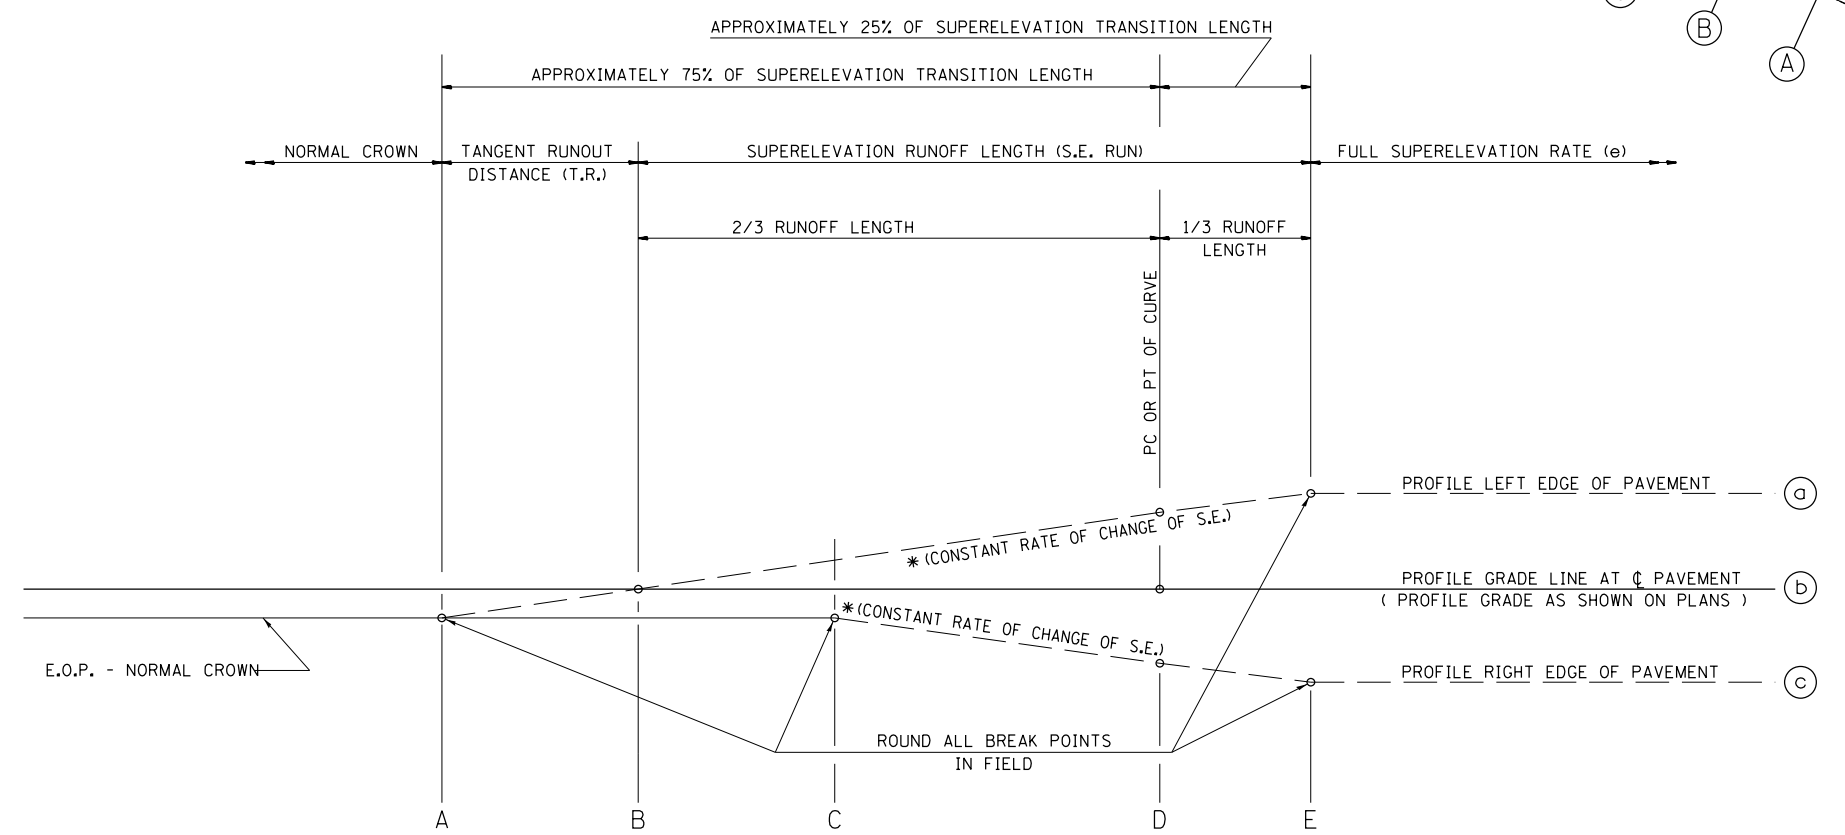

TYPICAL PROFILE - S.E. TRANSITION

325, 42
 (15, 21)RS-7, 22RS-4, 24RS-8