


DATE	
BY	
FINAL SURVEY	SURVEYED
NOTE BOOK	PLOTTED
NO.	TEMPLATE
	AREAS
	CHECKED

DATE	
BY	
ORIGINAL SURVEY	SURVEYED
NOTE BOOK	PLOTTED
NO.	TEMPLATE
	AREAS
	CHECKED

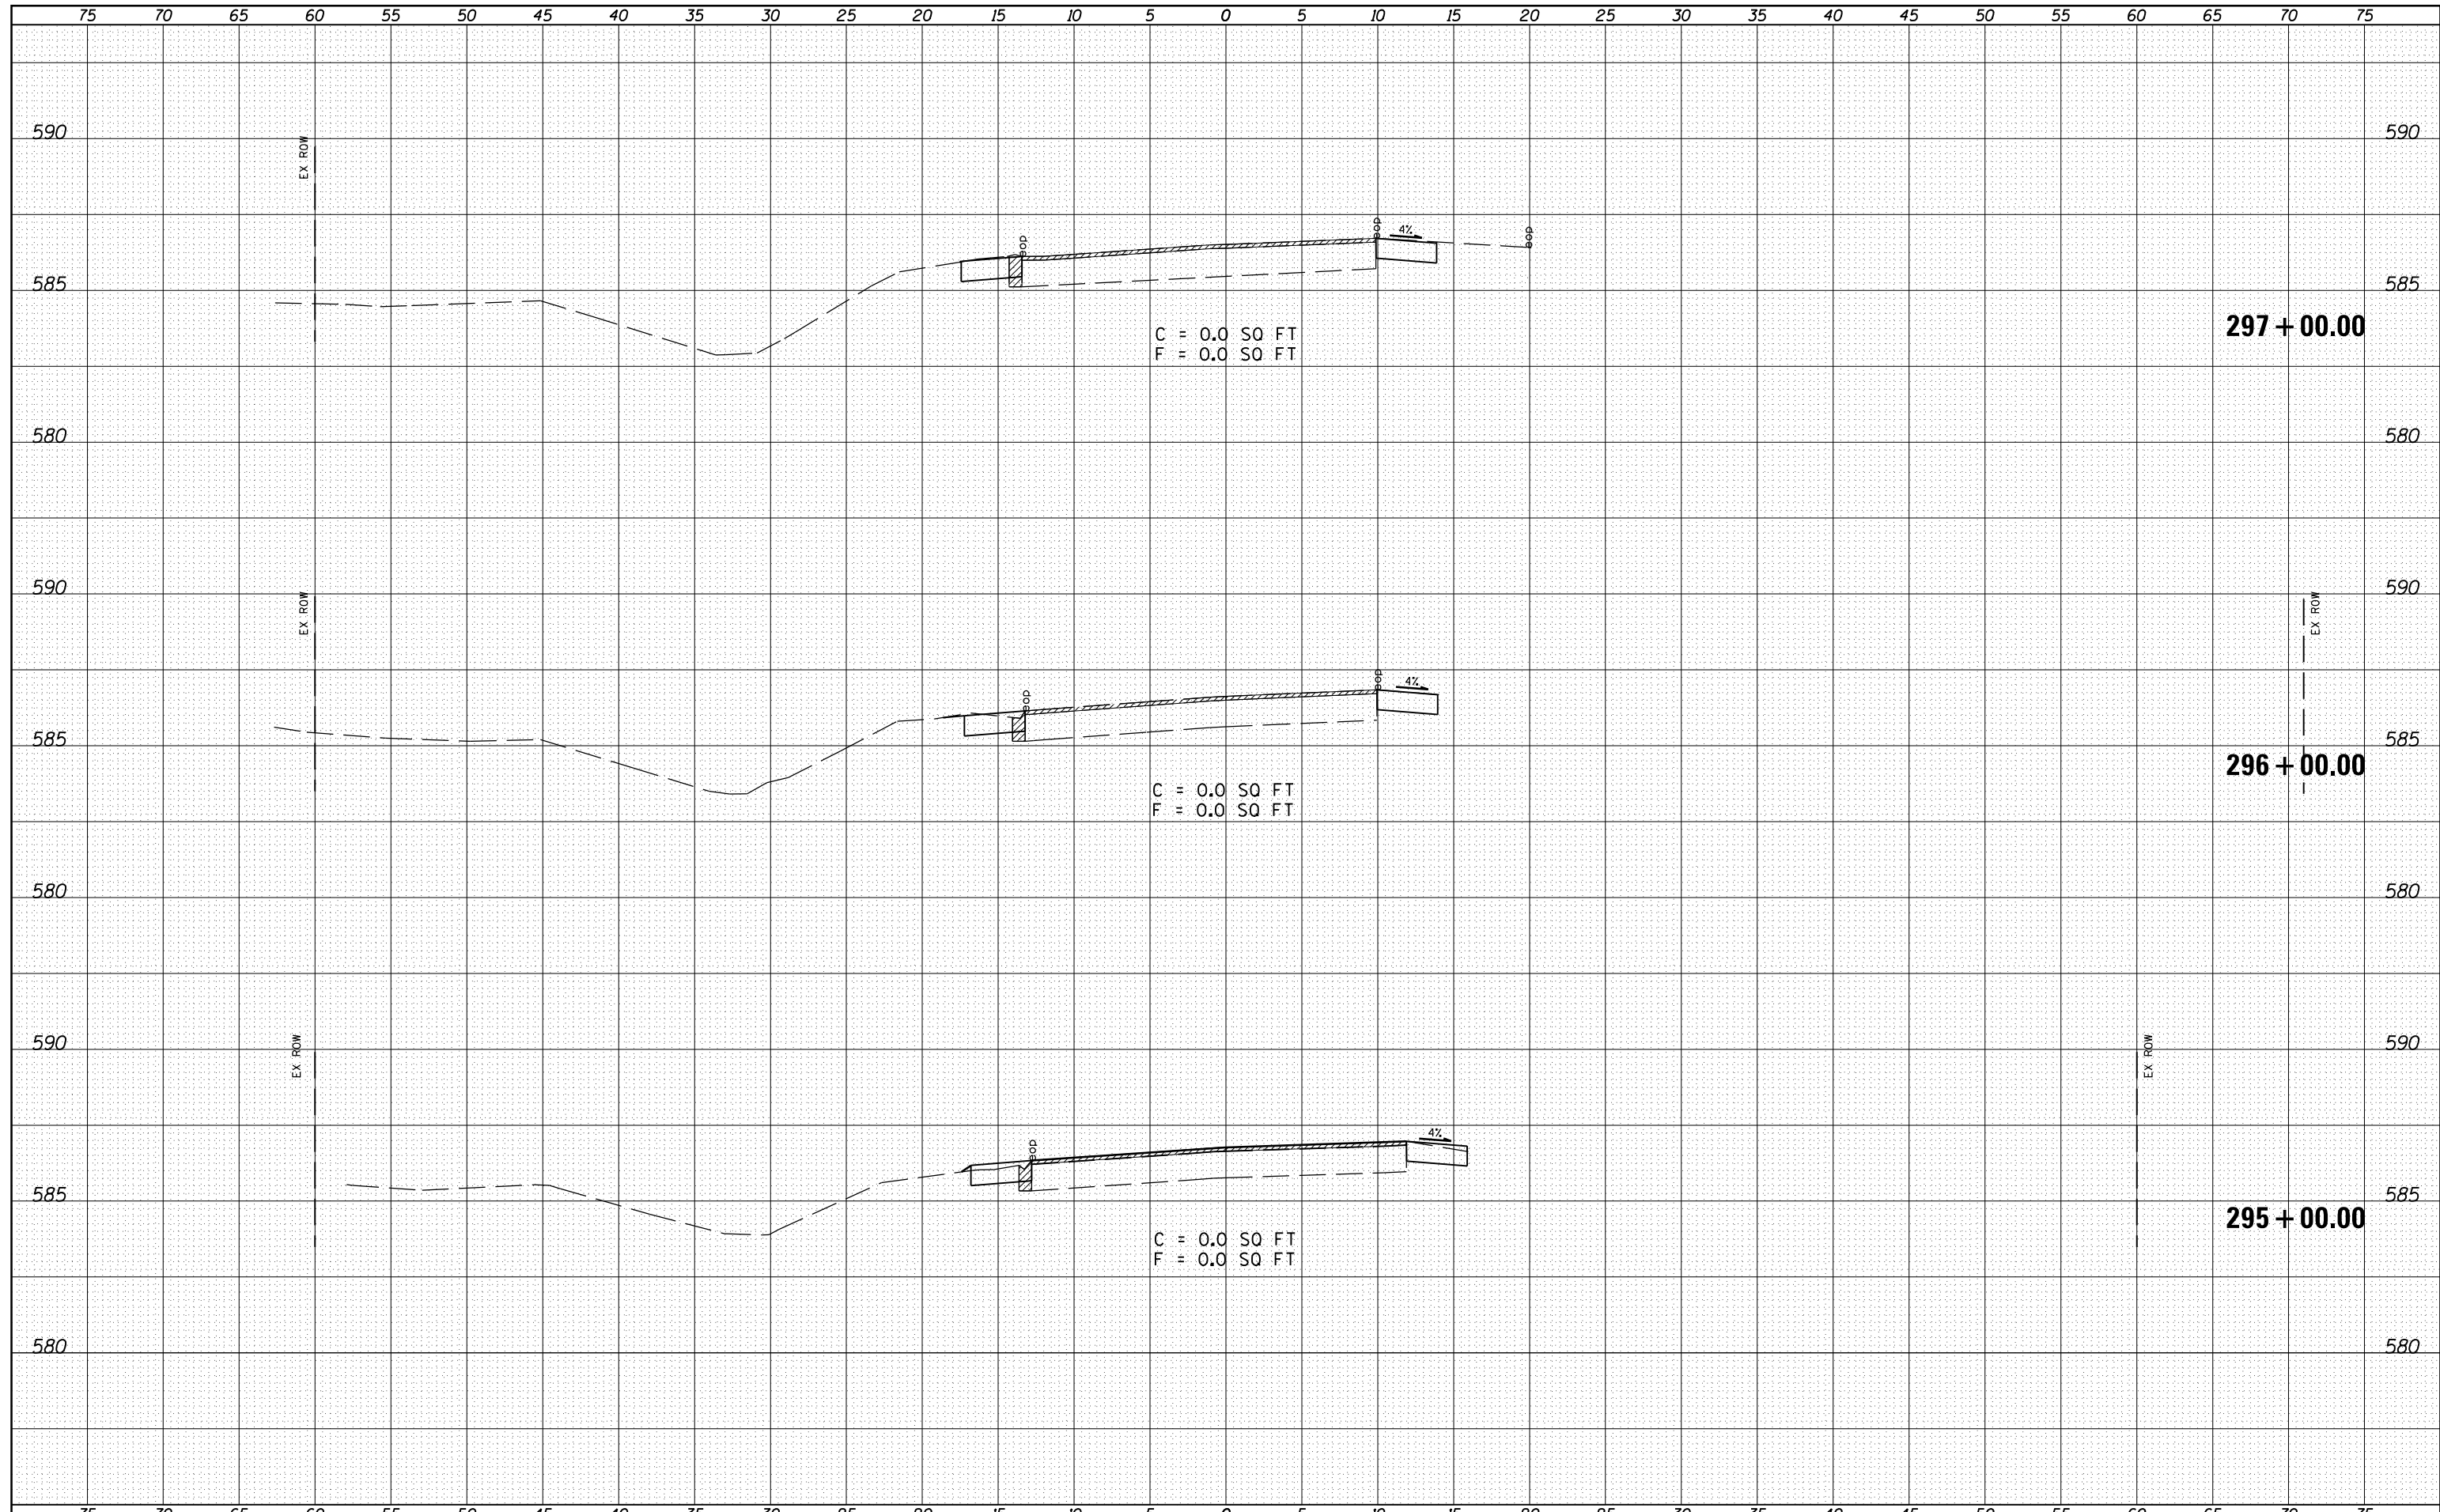

FILE NAME =	USER NAME = sparksq	DESIGNED -	REVISED -	<b>STATE OF ILLINOIS</b> <b>DEPARTMENT OF TRANSPORTATION</b>	<b>CROSS SECTIONS</b>			F.A.S. RTE.	SECTION	COUNTY	TOTAL SHEETS	SHEET NO.
c:\pw\work\p1dot\sparksq\d0222050\0672084-sh	t-xssht-e004.dgn	DRAWN -	REVISED -		1610	22RS-10	SCOTT	42	25			
PLOT SCALE = 10.0000' / in.	CHECKED -	REVISED -	SCALE:		SHEET NO.	OF SHEETS	STA. 295+00.00	TO STA. 297+00.00	CONTRACT NO. 72084			
PLOT DATE = Aug-26-2011 02:47:08PM	DATE -	REVISED -	ILLINOIS FED. AID PROJECT									