


FAI ROUTE 155 (NB)  
EXISTING APPROACH ROADWAY TYPICAL CROSS SECTIONS  
SN 054-0050

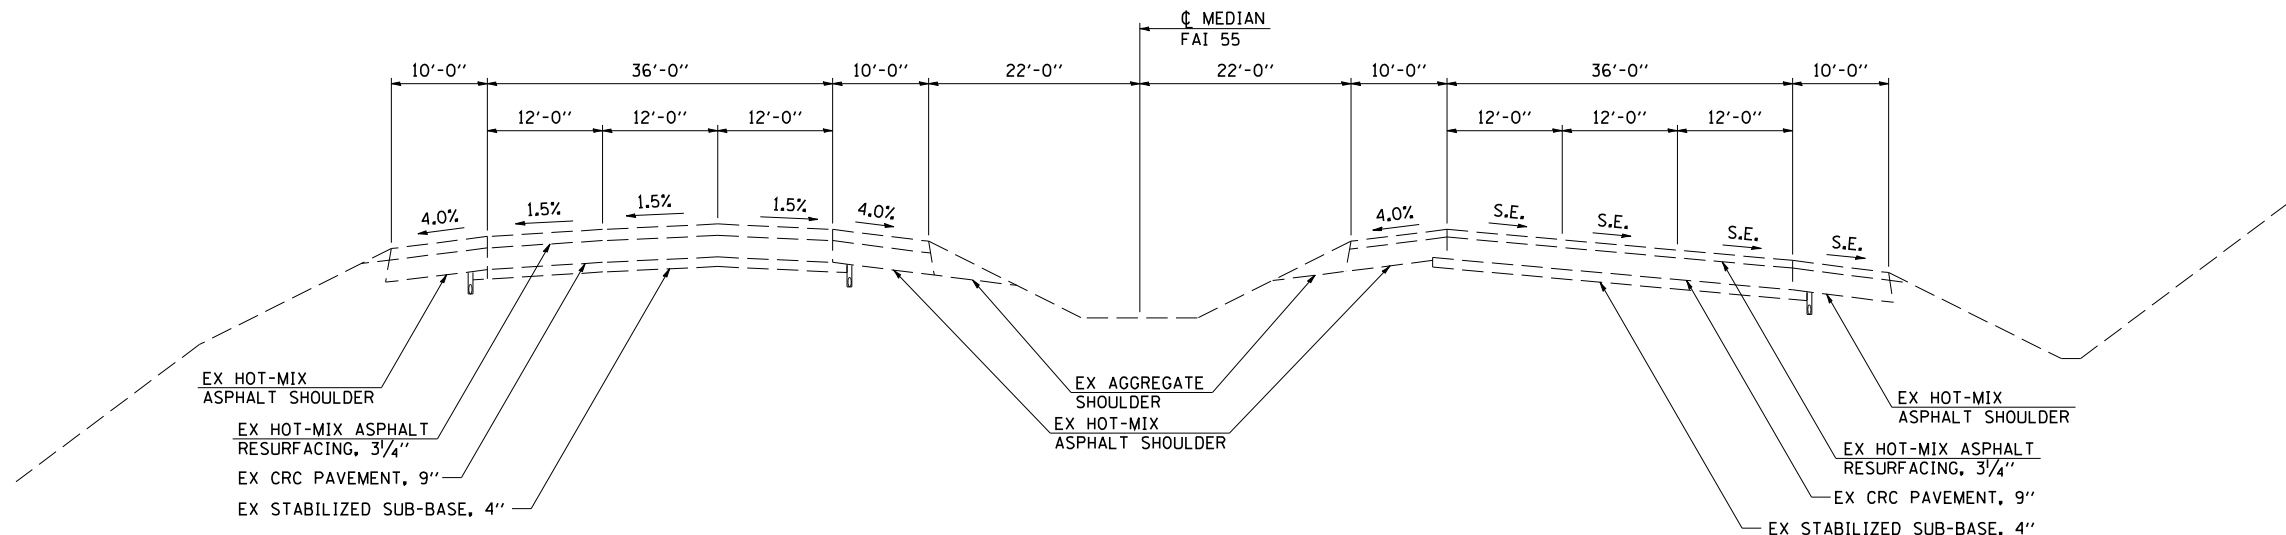

FAI ROUTE 55  
EXISTING APPROACH ROADWAY TYPICAL CROSS SECTIONS  
SN 054-0048  
SN 054-0049