


FAI ROUTE 55
EXISTING APPROACH ROADWAY TYPICAL CROSS SECTIONS

SB I-55
STA 541+77.61 TO STA 555+33.07
STA 562+55.63 TO STA 568+76.15

OMISSIONS
EX APPROACH SLAB: STA 555+33.07 TO STA 555+75.40
STA 561+85.63 TO STA 562+27.97
SN 054-0056: STA 555+75.40 TO STA 561+85.63

NB I-55
STA 540+23.80 TO STA 555+11.31
STA 562+06.20 TO STA 568+75.45

OMISSIONS
EX APPROACH SLAB: STA 555+11.31 TO STA 555+53.64
STA 561+63.87 TO STA 562+06.20
SN 054-0055: STA 555+53.64 TO STA 561+63.87

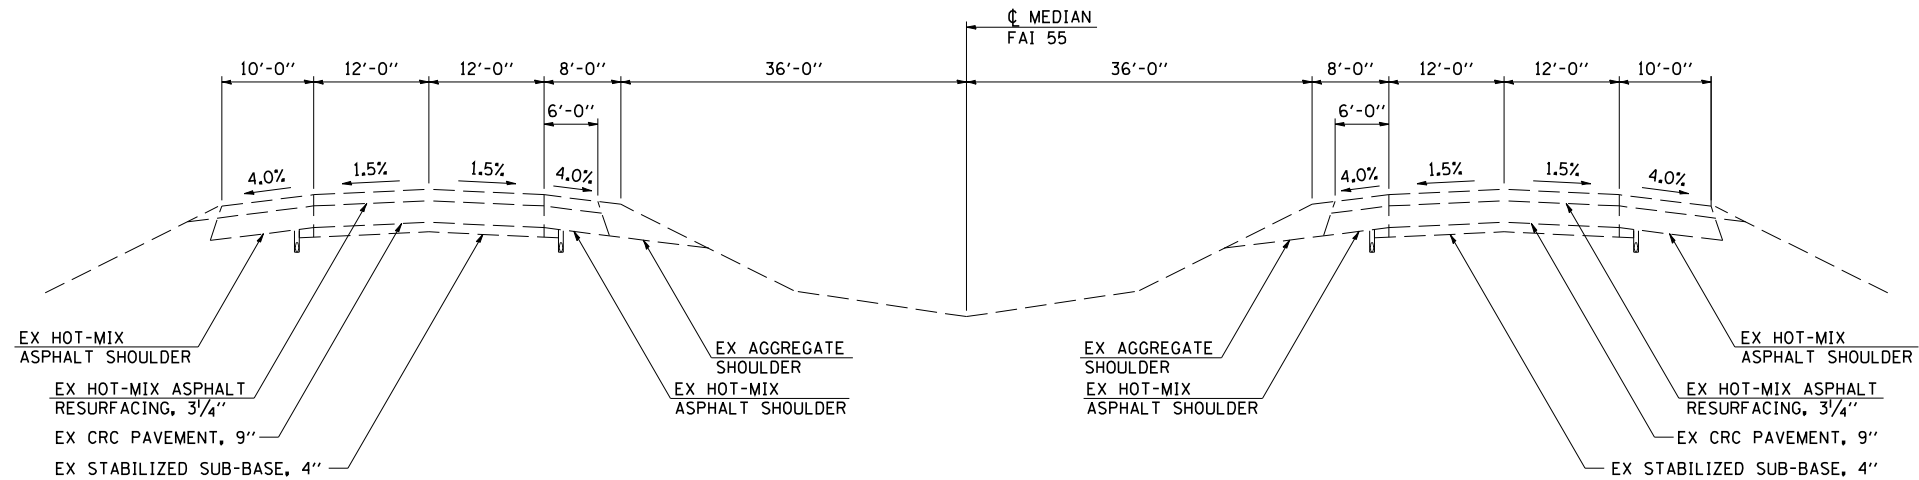

FAI ROUTE 55
EXISTING APPROACH ROADWAY TYPICAL CROSS SECTIONS

SB I-55
STA 525+31.00 TO STA 534+84.73

OMISSIONS
EX APPROACH SLAB: STA 534+84.73 TO STA 535+41.34
STA 541+20.63 TO STA 541+77.22
SN 054-0054: STA 535+41.35 TO STA 541+20.63

NB I-55
STA 526+99.95 TO STA 533+29.96

OMISSIONS
EX APPROACH SLAB: STA 533+29.96 TO STA 533+86.54
STA 539+65.82 TO STA 540+23.80
SN 054-0053: STA 533+86.54 TO STA 539+65.82