


FAI ROUTE 55
PROPOSED APPROACH ROADWAY TYPICAL CROSS SECTIONS

SB OUTSIDE
STA 545+69.75 TO STA 554+05.40
STA 563+60.63 TO STA 568+61.06

NB OUTSIDE
STA 545+50.70 TO STA 553+83.64
STA 563+33.87 TO STA 568+43.10

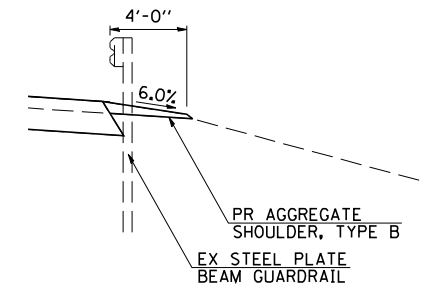


EXISTING GUARDRAIL
TYPICAL CROSS SECTION

SB OUTSIDE
STA 528+49.25 TO STA 529+06.46
STA 545+69.76 TO STA 546+10.74
STA 563+60.62 TO STA 565+09.09
STA 568+07.60 TO STA 568+61.06

SB MEDIAN
STA 565+76.00 TO STA 566+30.42

NB OUTSIDE
STA 528+86.87 TO STA 529+37.50
STA 545+50.70 TO STA 545+75.06
STA 552+46.84 TO STA 553+83.64
STA 567+68.56 TO STA 568+43.10

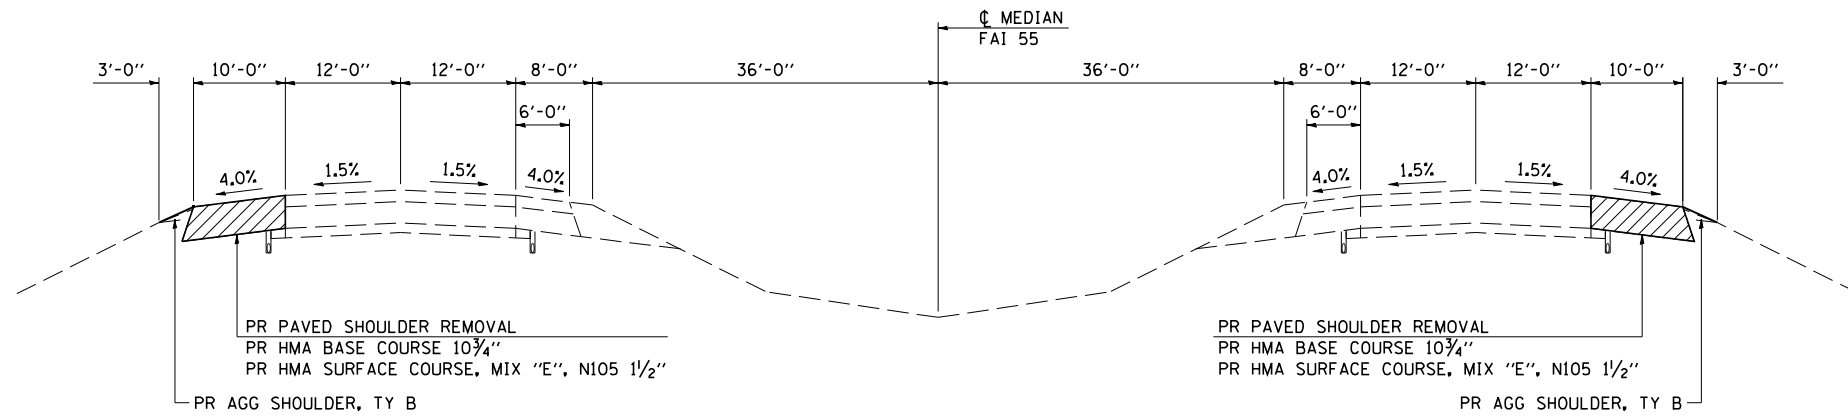

FAI ROUTE 55
PROPOSED APPROACH ROADWAY TYPICAL CROSS SECTIONS

SB OUTSIDE
STA 525+31.00 TO STA 529+06.45

NB OUTSIDE
STA 526+99.95 TO STA 529+37.50