


FAI ROUTE 55  
PROPOSED APPROACH ROADWAY TYPICAL CROSS SECTIONS

SB OUTSIDE  
STA 542+90.61 TO STA 545+69.75  
STA 568+61.06 TO STA 568+76.15

NB OUTSIDE  
STA 541+35.82 TO STA 545+50.70

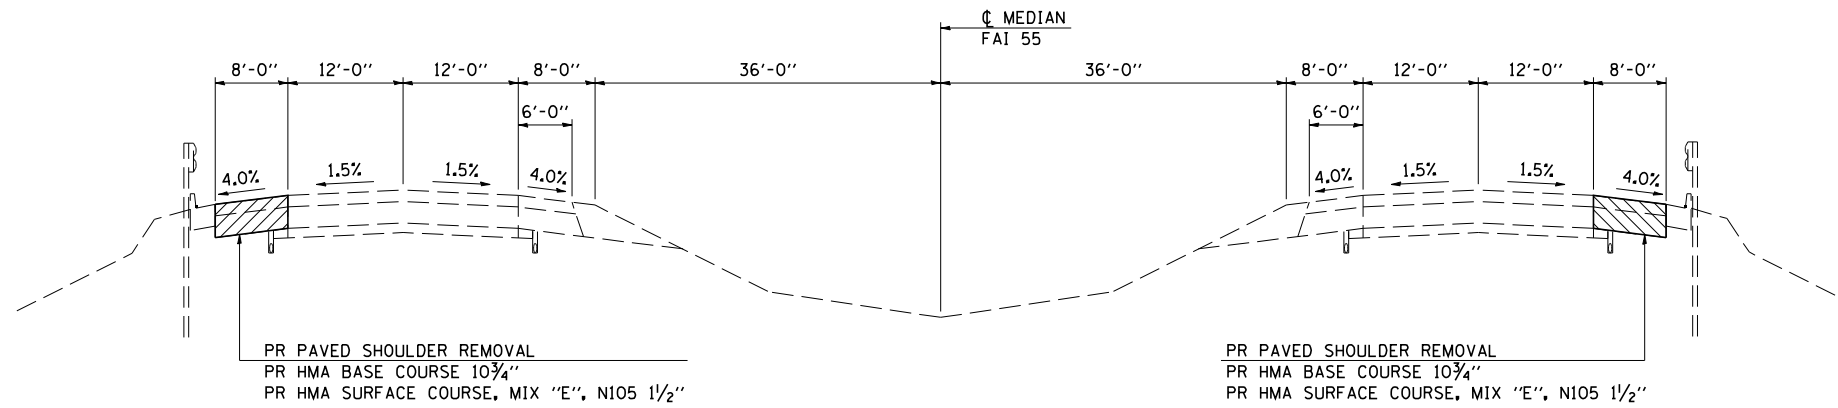

FAI ROUTE 55  
PROPOSED APPROACH ROADWAY TYPICAL CROSS SECTIONS

SB OUTSIDE  
STA 529+06.45 TO STA 533+84.73

NB OUTSIDE  
STA 529+37.50 TO STA 532+29.96