


FAI ROUTE 55
PROPOSED CROSSOVER TYPICAL CROSS SECTIONS


SB I-55
STA 525+55.00 TO STA 528+42.50
STA 569+03.45 TO STA 571+39.60

NB I-55
STA 525+78.00 TO STA 528+17.40
STA 568+75.45 TO STA 571+67.90

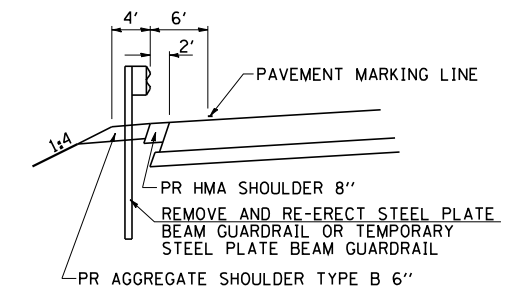

PROPOSED CROSSOVER TYPICAL
CROSS SECTION AT GUARDRAIL

NB MEDIAN
STA 530+51.76 TO STA 531+47.00
STA 571+65.78 TO STA 574+96.00

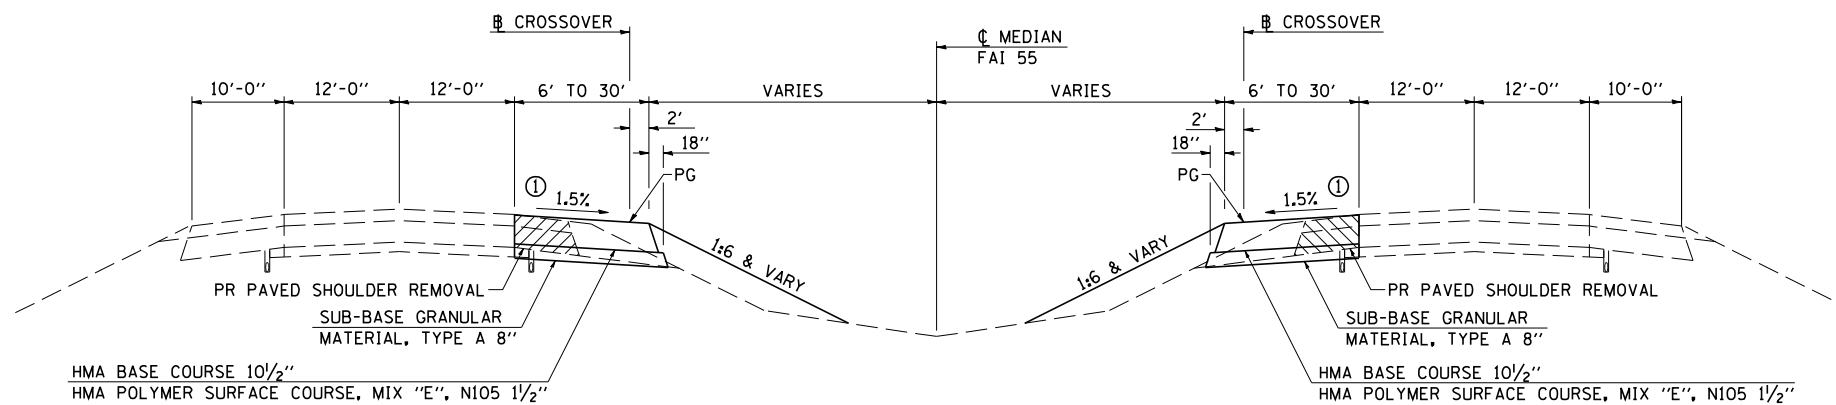

FAI ROUTE 55
PROPOSED CROSSOVER TYPICAL CROSS SECTIONS

SB I-55
STA 521+26.00 TO STA 525+55.00
STA 528+42.50 TO STA 531+70.00
STA 565+76.00 TO STA 569+03.45
STA 571+39.60 TO STA 574+68.00

NB I-55
STA 521+50.00 TO STA 525+78.00
STA 528+17.40 TO STA 531+47.00
STA 565+48.00 TO STA 568+75.46
STA 571+67.90 TO STA 574+96.00

① TRANSITION FROM EXISTING SHOULDER SLOPE TO -1.5% AT THE FOLLOWING LOCATIONS:

NB I-55
STA 522+50 TO STA 523+00
STA 565+48 TO STA 565+98
SB I-55
STA 522+26 TO STA 522+76
STA 565+76 TO STA 566+26

TRANSITION FROM -1.5% TO EXISTING SHOULDER SLOPE AT THE FOLLOWING LOCATIONS:

NB I-55
STA 530+97 TO STA 531+47
STA 574+46 TO STA 574+96
SB I-55
STA 531+20 TO STA 531+70
STA 574+18 TO STA 574+68