

FAI ROUTE 55
PROPOSED APPROACH ROADWAY TYPICAL CROSS SECTIONS


SB
 STA 554+05.40 TO STA 555+05.40
 STA 562+55.63 TO STA 563+60.63

OMISSIONS
 CONNECTOR PAVEMENT: STA 555+05.40 TO STA 555+43.07
 STA 562+13.30 TO STA 562+55.63
 APPROACH PAVEMENT: STA 555+43.07 TO STA 555+55.46
 STA 561+66.71 TO STA 562+13.30
 SN 054-0056: STA 555+55.46 TO STA 561+66.71

▪ RECONSTRUCT SHOULDERS TO BACK
 OF ABUTMENT SN 054-0056

NB
 STA 553+83.64 TO STA 554+83.64
 STA 562+33.87 TO STA 563+33.89

OMISSIONS
 CONNECTOR PAVEMENT: STA 554+83.64 TO STA 555+25.97
 STA 561+96.20 TO STA 562+33.87
 APPROACH PAVEMENT: STA 555+25.97 TO STA 555+58.17
 STA 561+66.71 TO STA 561+96.20
 SN 054-0055: STA 555+38.17 TO STA 561+66.71

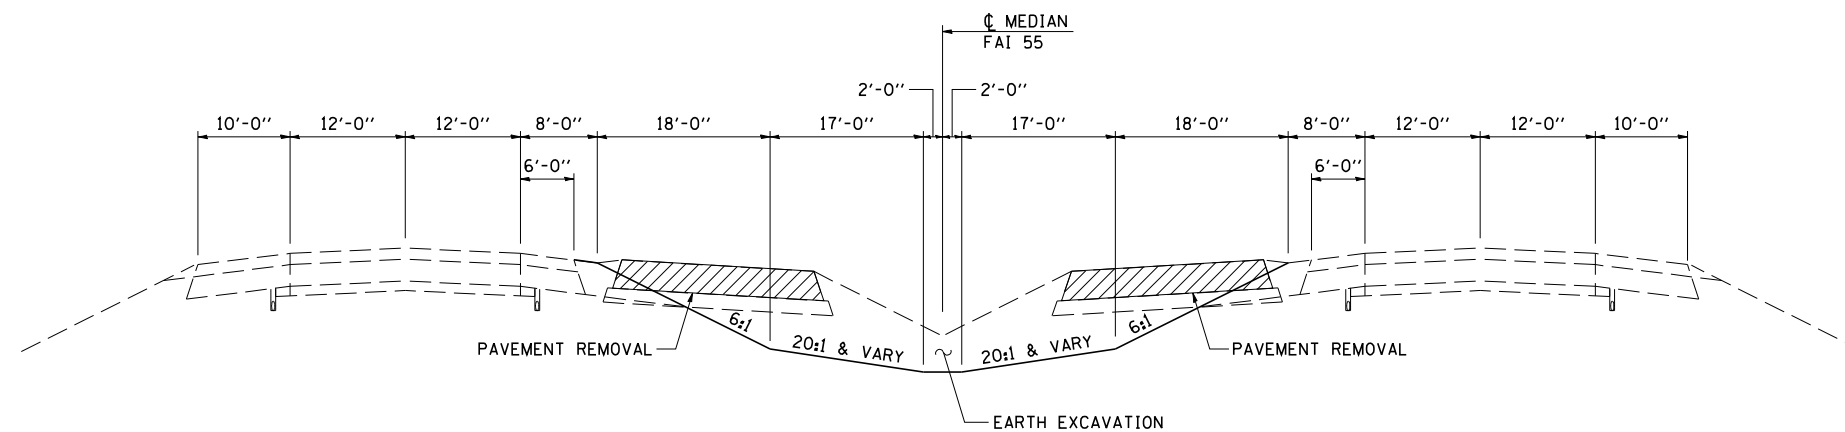

FAI ROUTE 55
PROPOSED CROSSOVER REMOVAL TYPICAL CROSS SECTIONS
 STA 522+69.11 TO STA 531+22.44