


PLAN	SURVEYED	DATE
	PLOTTED	BY
	GRADES CHECKED	
	STRUCTURE NOT AT THIS OFFICE	
	NOTE BOOK NO.	
	CADD FILE NAME	

PROFILE	SURVEYED	DATE
	PLOTTED	BY
	GRADES CHECKED	
	STRUCTURE NOT AT THIS OFFICE	
	NOTE BOOK NO.	
	CADD FILE NAME	

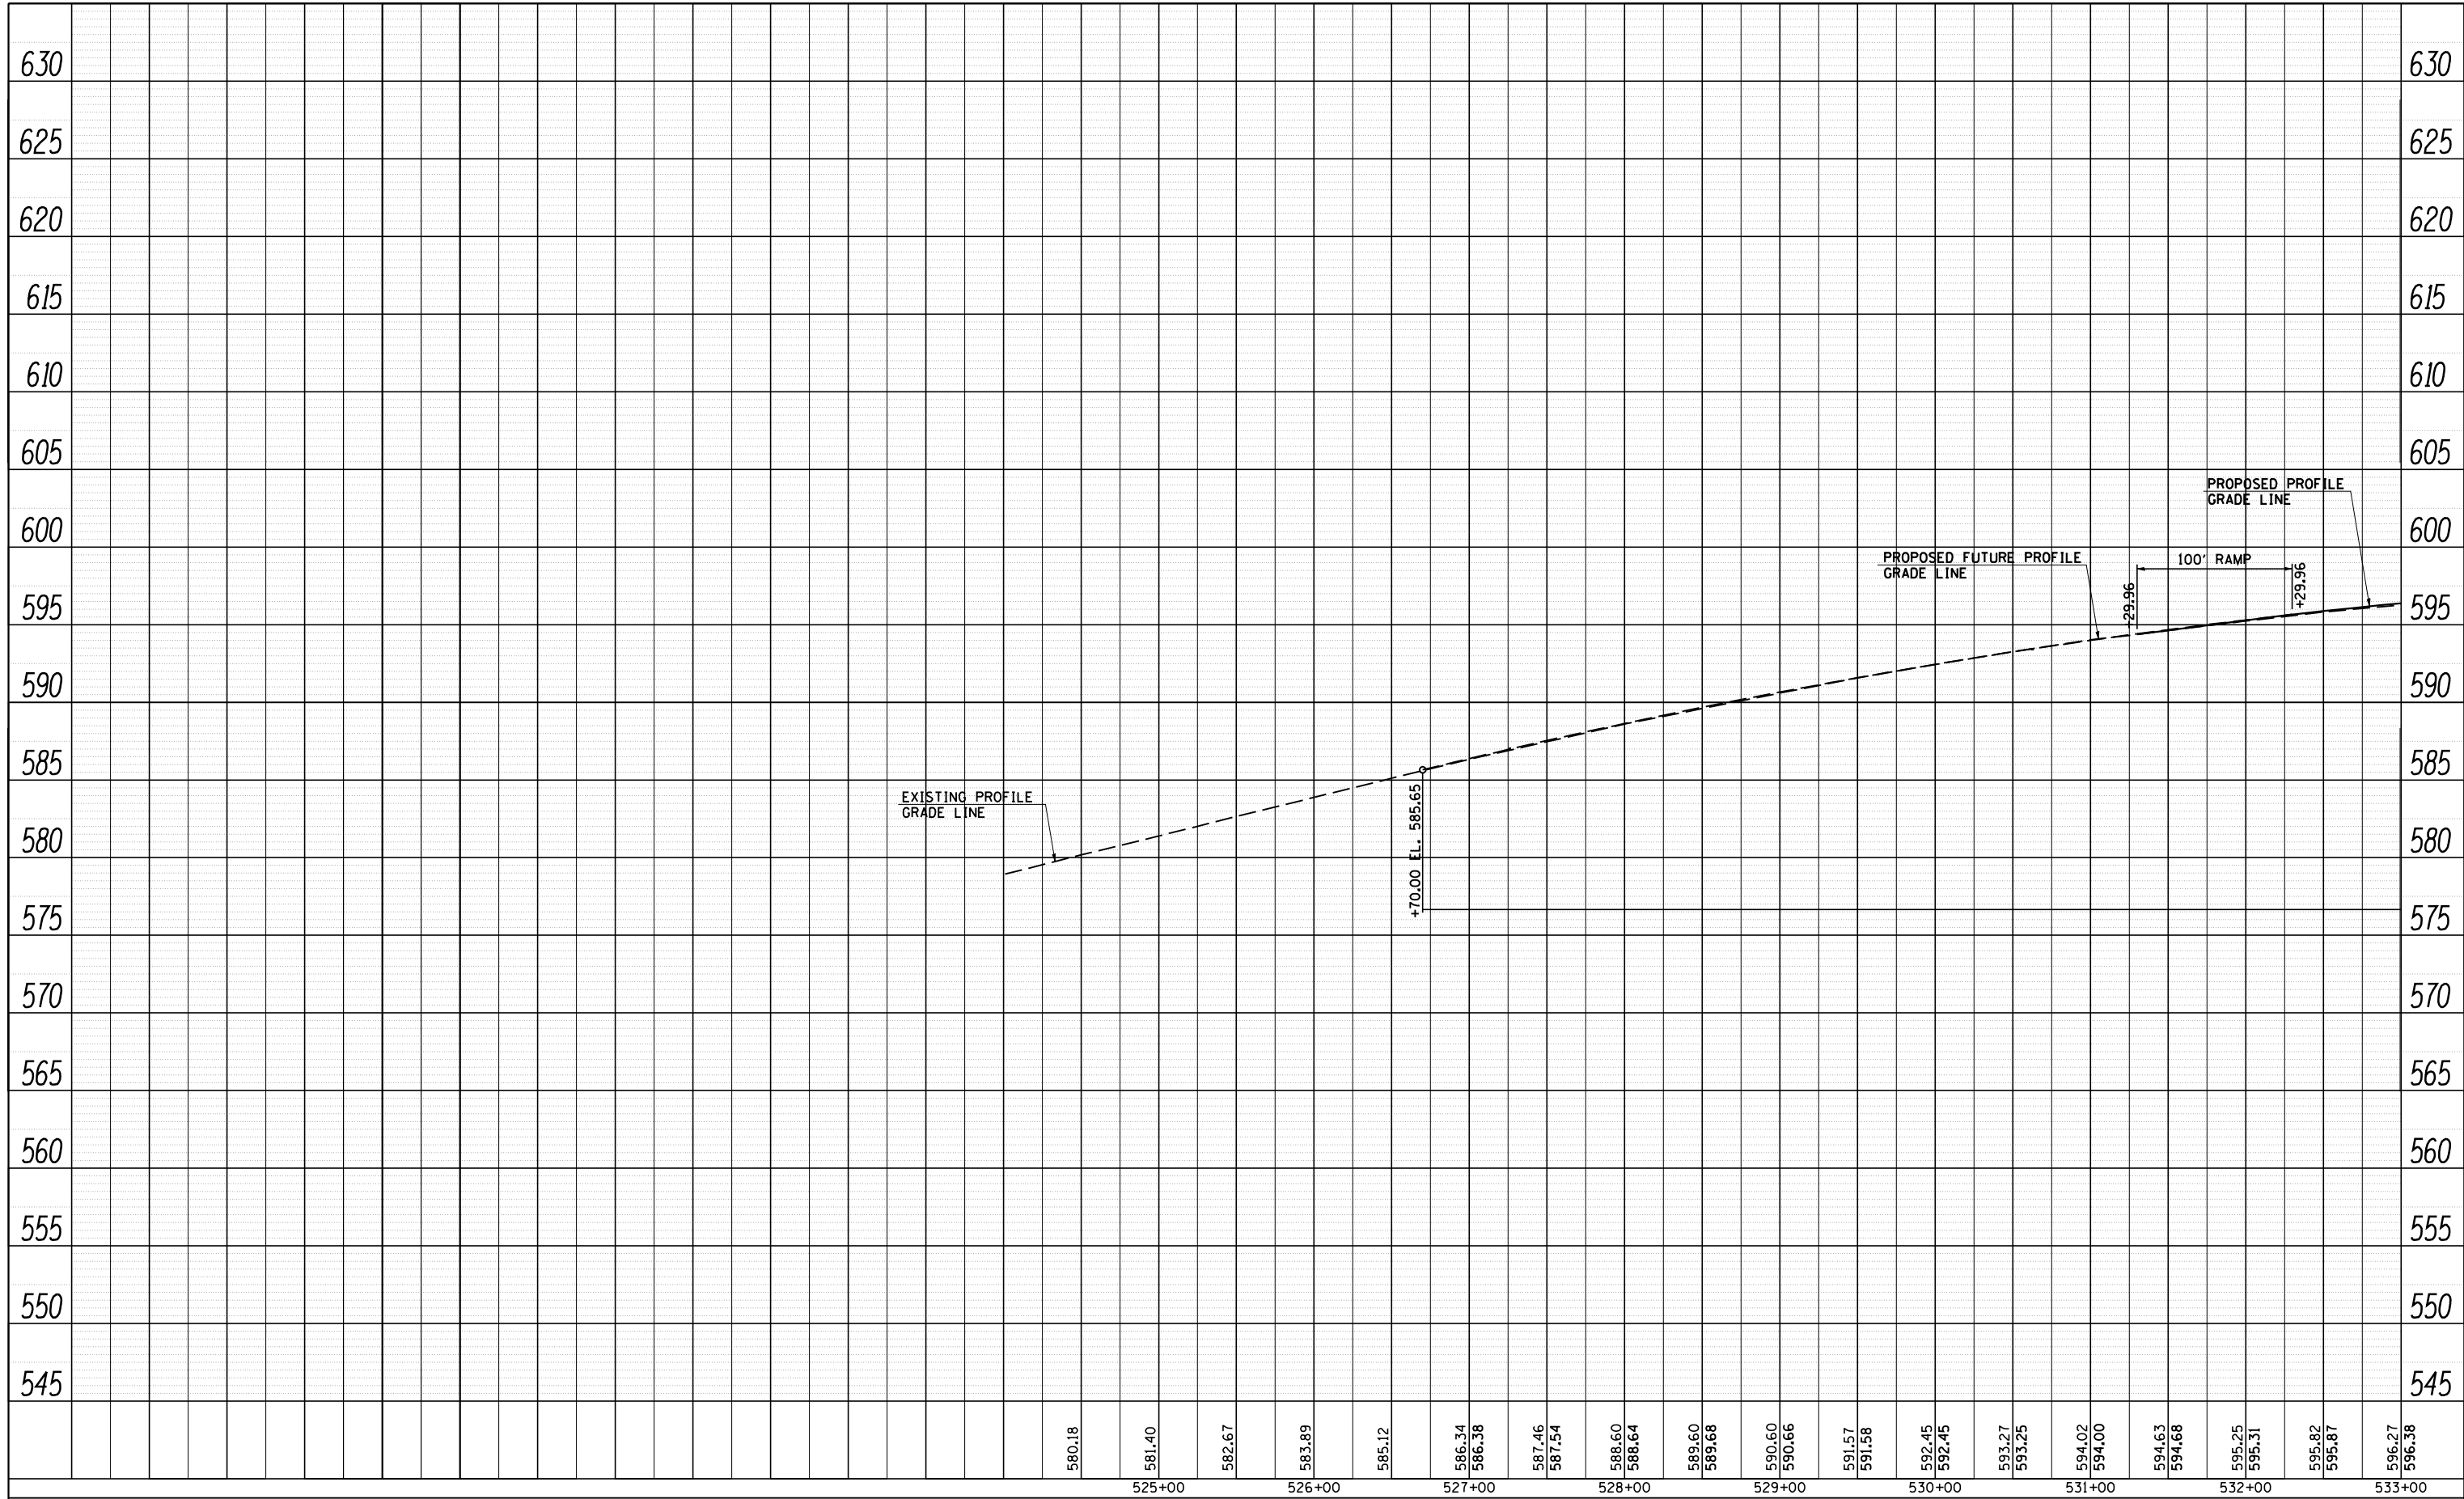

CEC Cummins Engineering Corporation
Civil and Structural Engineering

JOB = 2236.9
FILE NAME = D672E10-sh1-NBprof.dgn
PLOT SCALE = 100.0000' / IN.
PLOT DATE = 9/8/2011

DESIGNED - NAK
DRAWN - TJD
CHECKED - NAK
DATE - 8/12/2011

REVISED -
REVISED -
REVISED -
REVISED -

**STATE OF ILLINOIS
DEPARTMENT OF TRANSPORTATION**

I-55 NORTHBOUND PROFILE

SCALE: SHEET NO. OF SHEETS STA. 524+50 TO STA. 533+00

F.A.I. RTE.	SECTION	COUNTY	TOTAL SHEETS	SHEET NO.
55	D6 LOGAN CO BR 2011	LOGAN	224	27
FED. ROAD DIST. NO.			CONTRACT NO. 72E10	
ILLINOIS FED. AID PROJECT				