


PLAN	SURVEYED	DATE
NOTE BOOK NO.	PLOTTED	BY
	ALIGNMENT CHECKED	
	AS BUILT	
	CADD FILE NAME	

PROFILE	SURVEYED	DATE
NOTE BOOK NO.	PLOTTED	BY
	GRADES CHECKED	
	STRUCTURE	
	NOT AT THIS OFFICE	

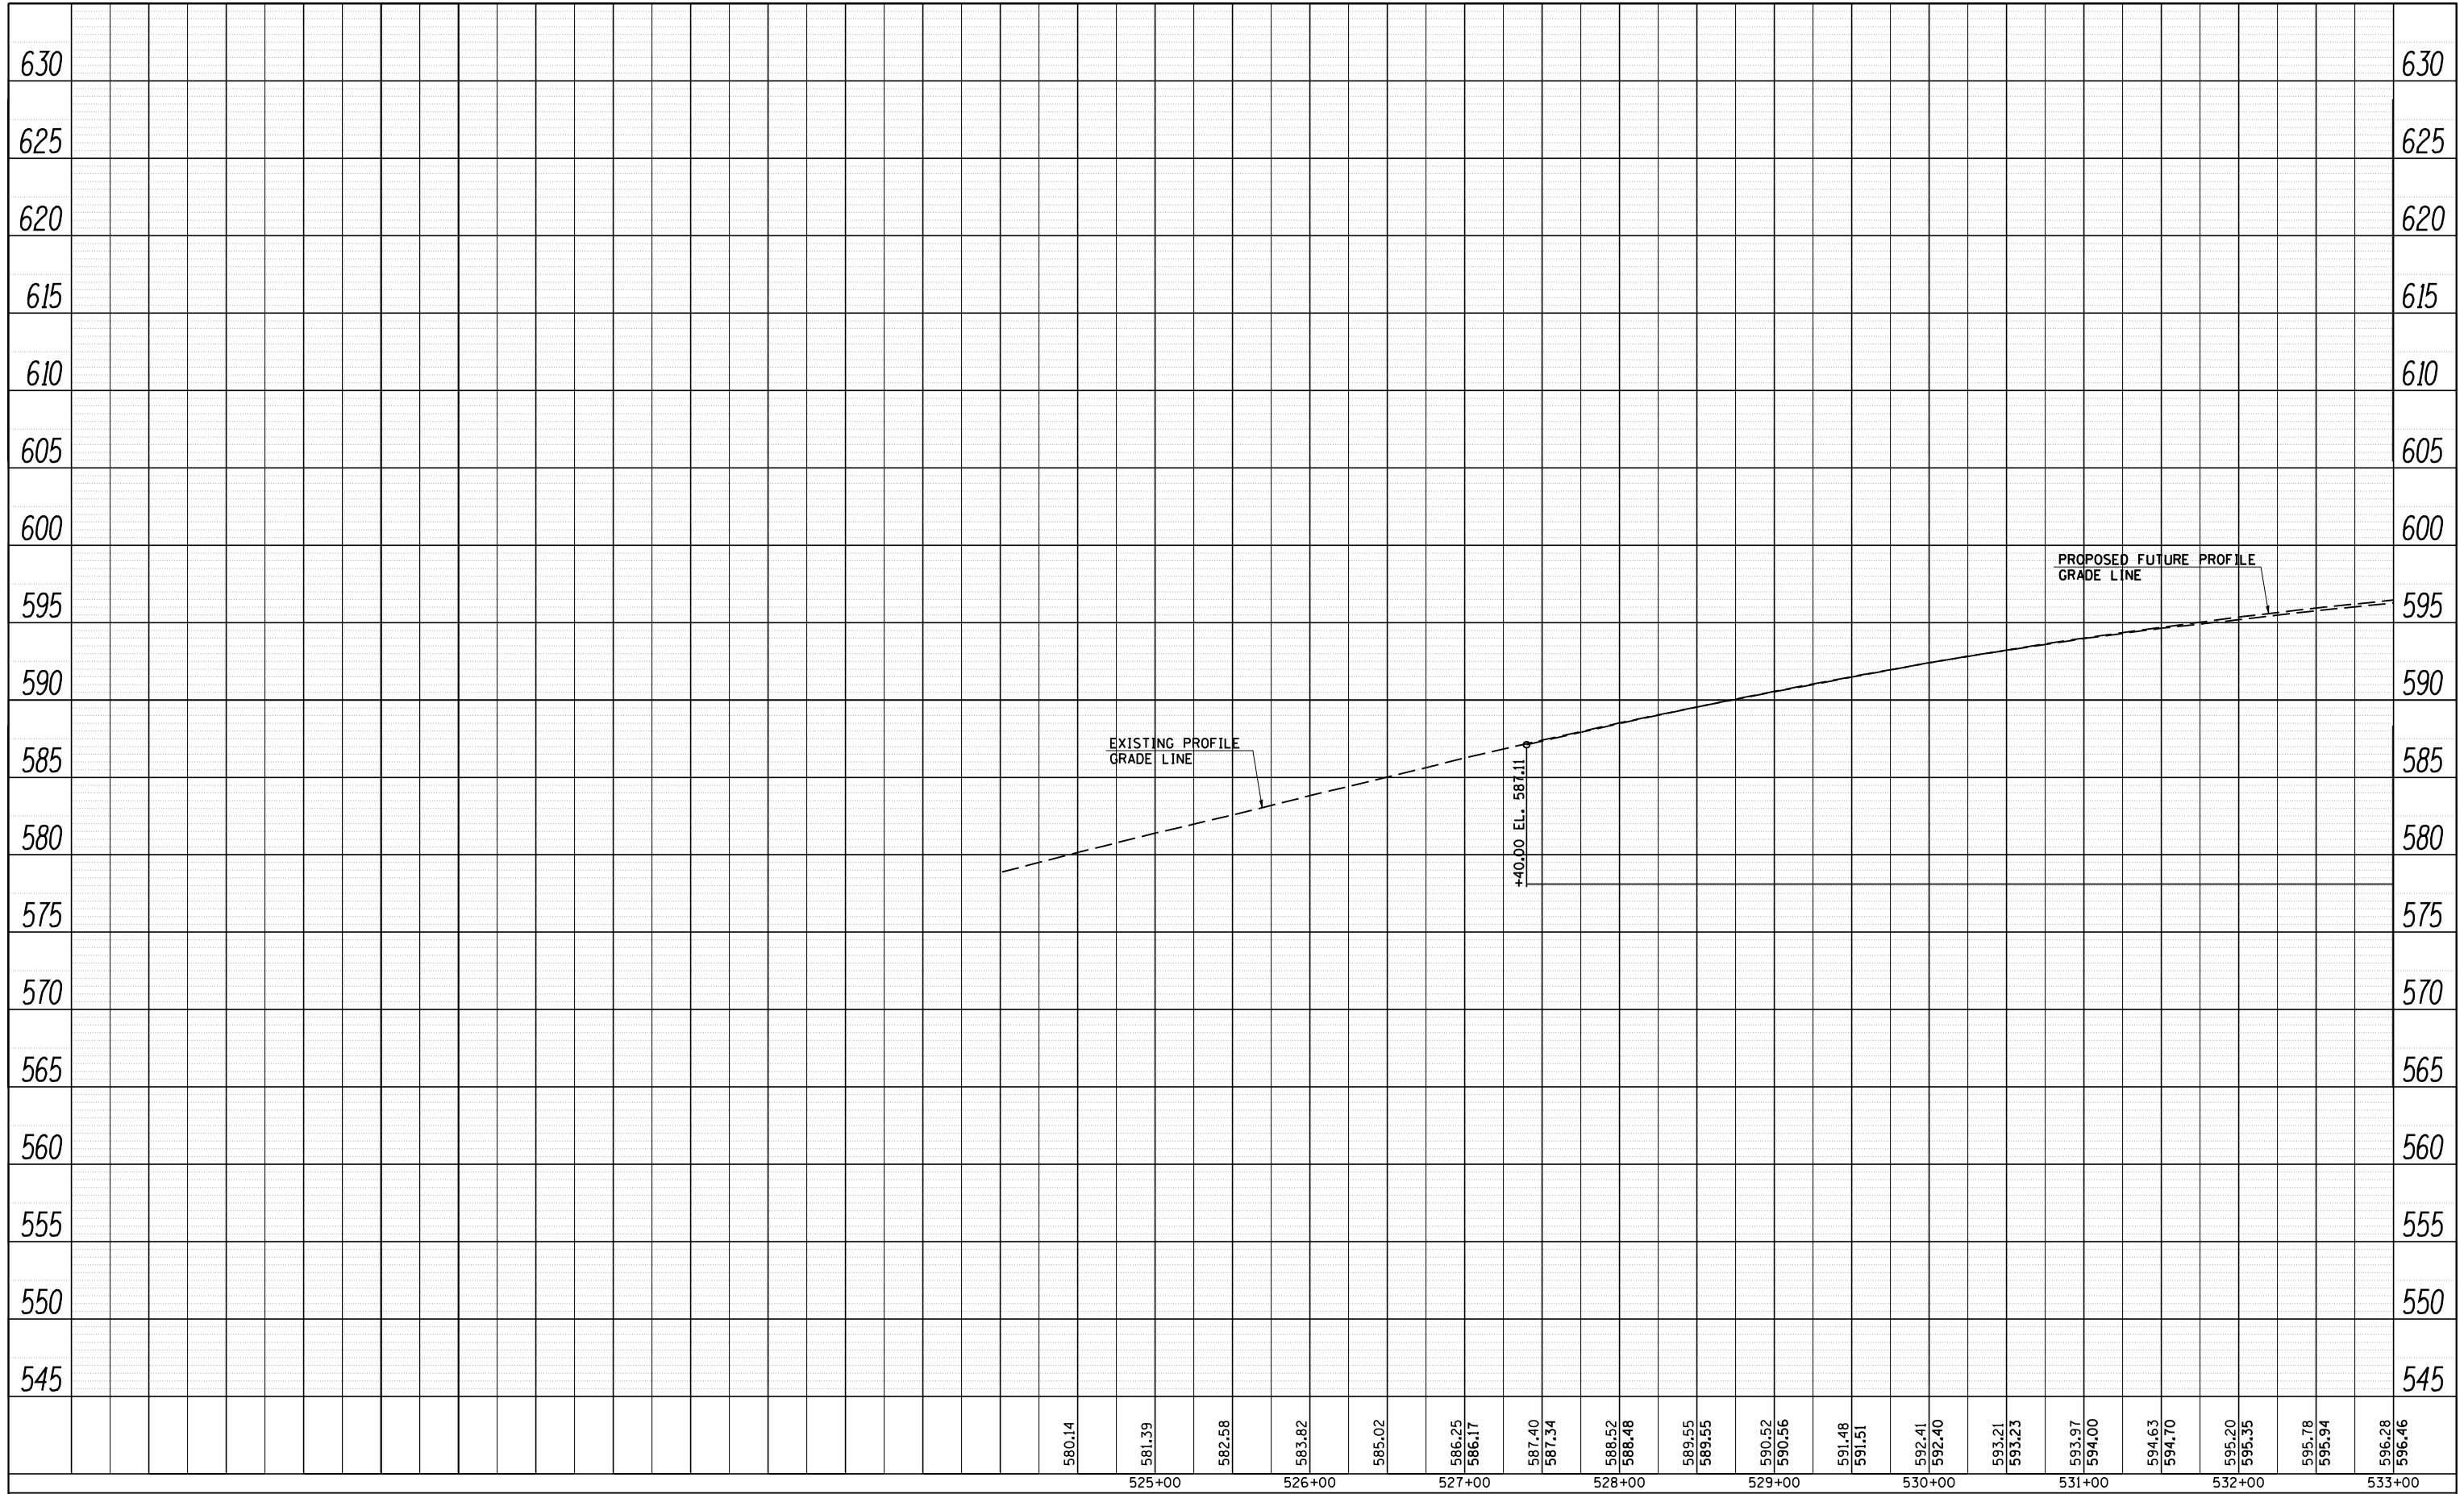

JOB = 2236.09
 FILE NAME = D672E10-sh-t-SBprof.dgn
 PLOT SCALE = 100.0000' / IN.
 PLOT DATE = 9/8/2011

DESIGNED - NAK
 DRAWN - TJD
 CHECKED - NAK
 DATE - 8/12/2011

REVISED -
 REVISED -
 REVISED -
 REVISED -

**STATE OF ILLINOIS
 DEPARTMENT OF TRANSPORTATION**

I-55 SOUTHBOUND PROFILE

SCALE: SHEET NO. OF SHEETS STA. 524+50 TO STA. 533+00

F.A.I. RTE.	SECTION	COUNTY	TOTAL SHEETS	SHEET NO.
55	D6 LOGAN CO BR 2011	LOGAN	224	28
FED. ROAD DIST. NO. ILLINOIS FED. AID PROJECT			CONTRACT NO. 72E10	