


PLAN	SURVEYED	DATE
	PLOTTED	BY
	GRADES CHECKED	
	ALIGNMENT CHECKED	
	STRUCTURE NOT AT THIS CHFD	
	NOTE BOOK NO.	
	CADD FILE NAME	

PROFILE	SURVEYED	DATE
	PLOTTED	BY
	GRADES CHECKED	
	ALIGNMENT CHECKED	
	STRUCTURE NOT AT THIS CHFD	
	NOTE BOOK NO.	
	CADD FILE NAME	

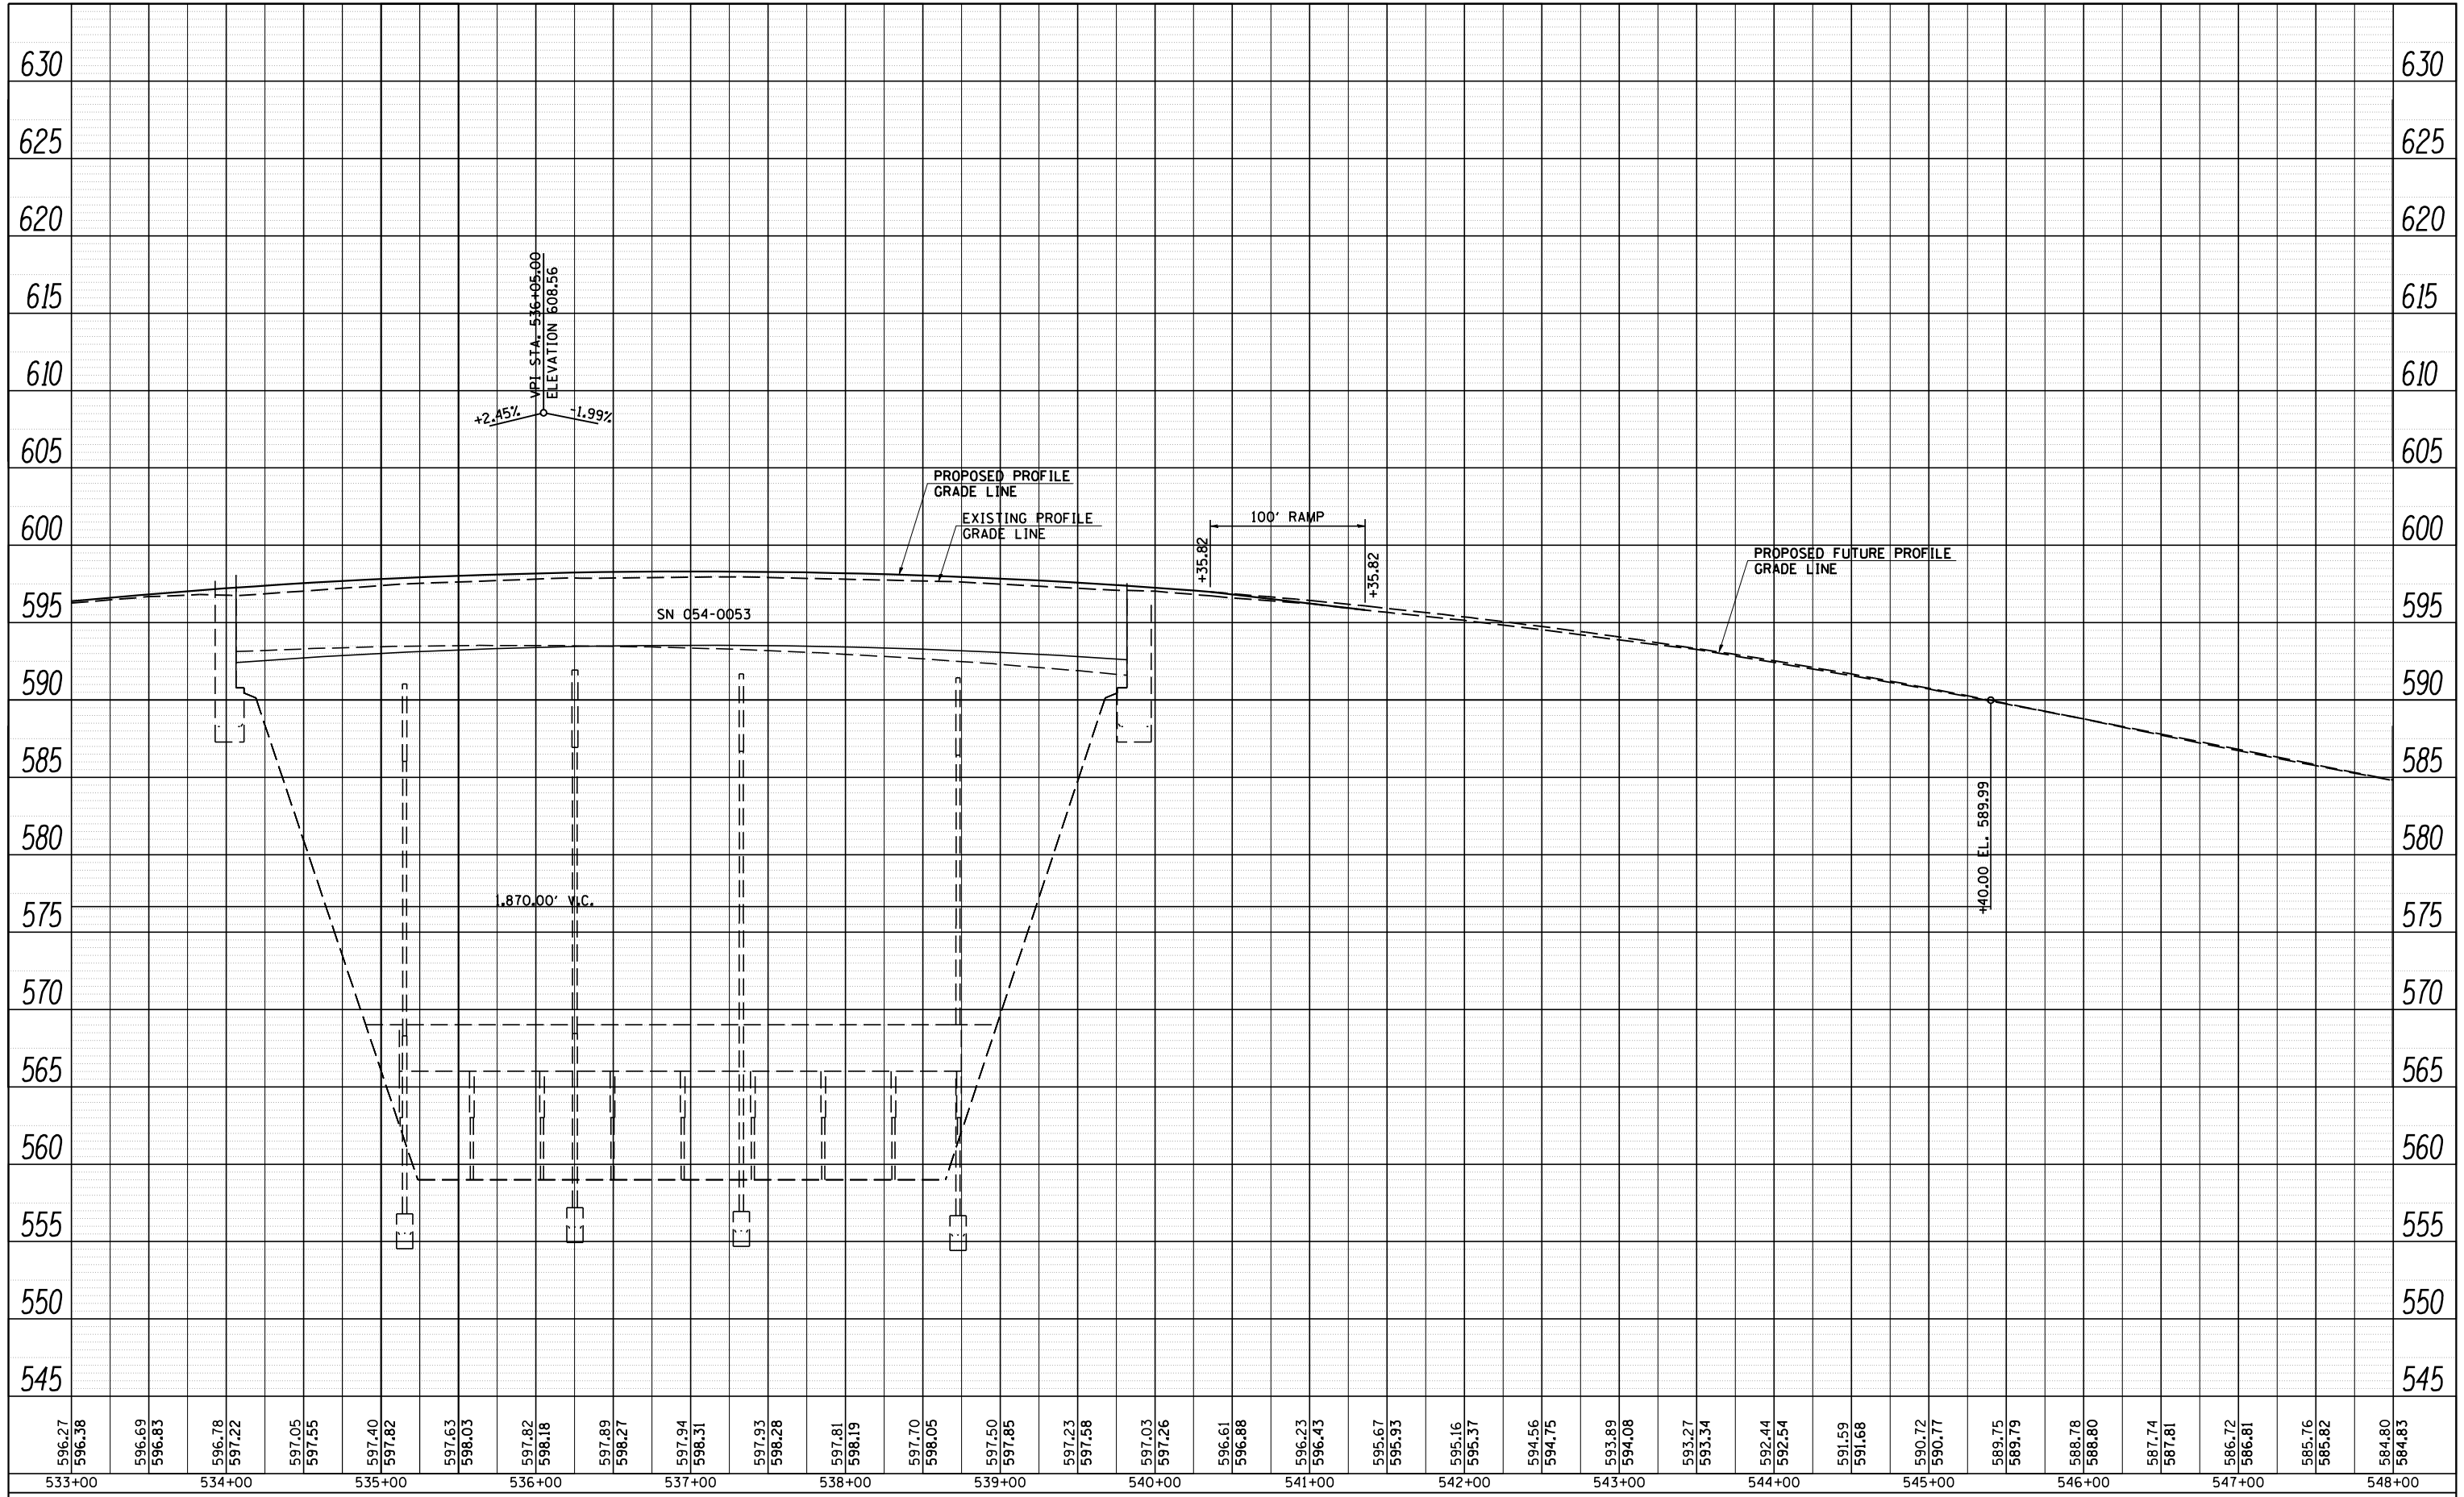

**CEC** Cummins Engineering Corporation  
Civil and Structural Engineering

JOB # 2236.9  
FILE NAME = D672E10-sht-NBprof.dgn  
PLOT SCALE = 100.0000' / IN.  
PLOT DATE = 9/8/2011

DESIGNED - NAK  
DRAWN - TJD  
CHECKED - NAK  
DATE - 8/12/2011

REVISED -  
REVISED -  
REVISED -  
REVISED -

**STATE OF ILLINOIS  
DEPARTMENT OF TRANSPORTATION**

**I-55 NORTHBOUND PROFILE**  
SCALE: SHEET NO. OF SHEETS STA. 533+00 TO STA. 548+00

F.A.I. RTE.	SECTION	COUNTY	TOTAL SHEETS	SHEET NO.
55	D6 LOGAN CO BR 2011	LOGAN	224	30
FED. ROAD DIST. NO. ILLINOIS FED. AID PROJECT			CONTRACT NO. 72E10	