


PLAN	SURVEYED	DATE
	PLOTTED	BY
	CHECKED	
	ALIGNED	
	CAD FILE NAME	
	NO.	

PROFILE	SURVEYED	DATE
	PLOTTED	BY
	CHECKED	
	GRADES	
	STRUCTURE	
	NOT AT THIS OFFICE	
	NO.	

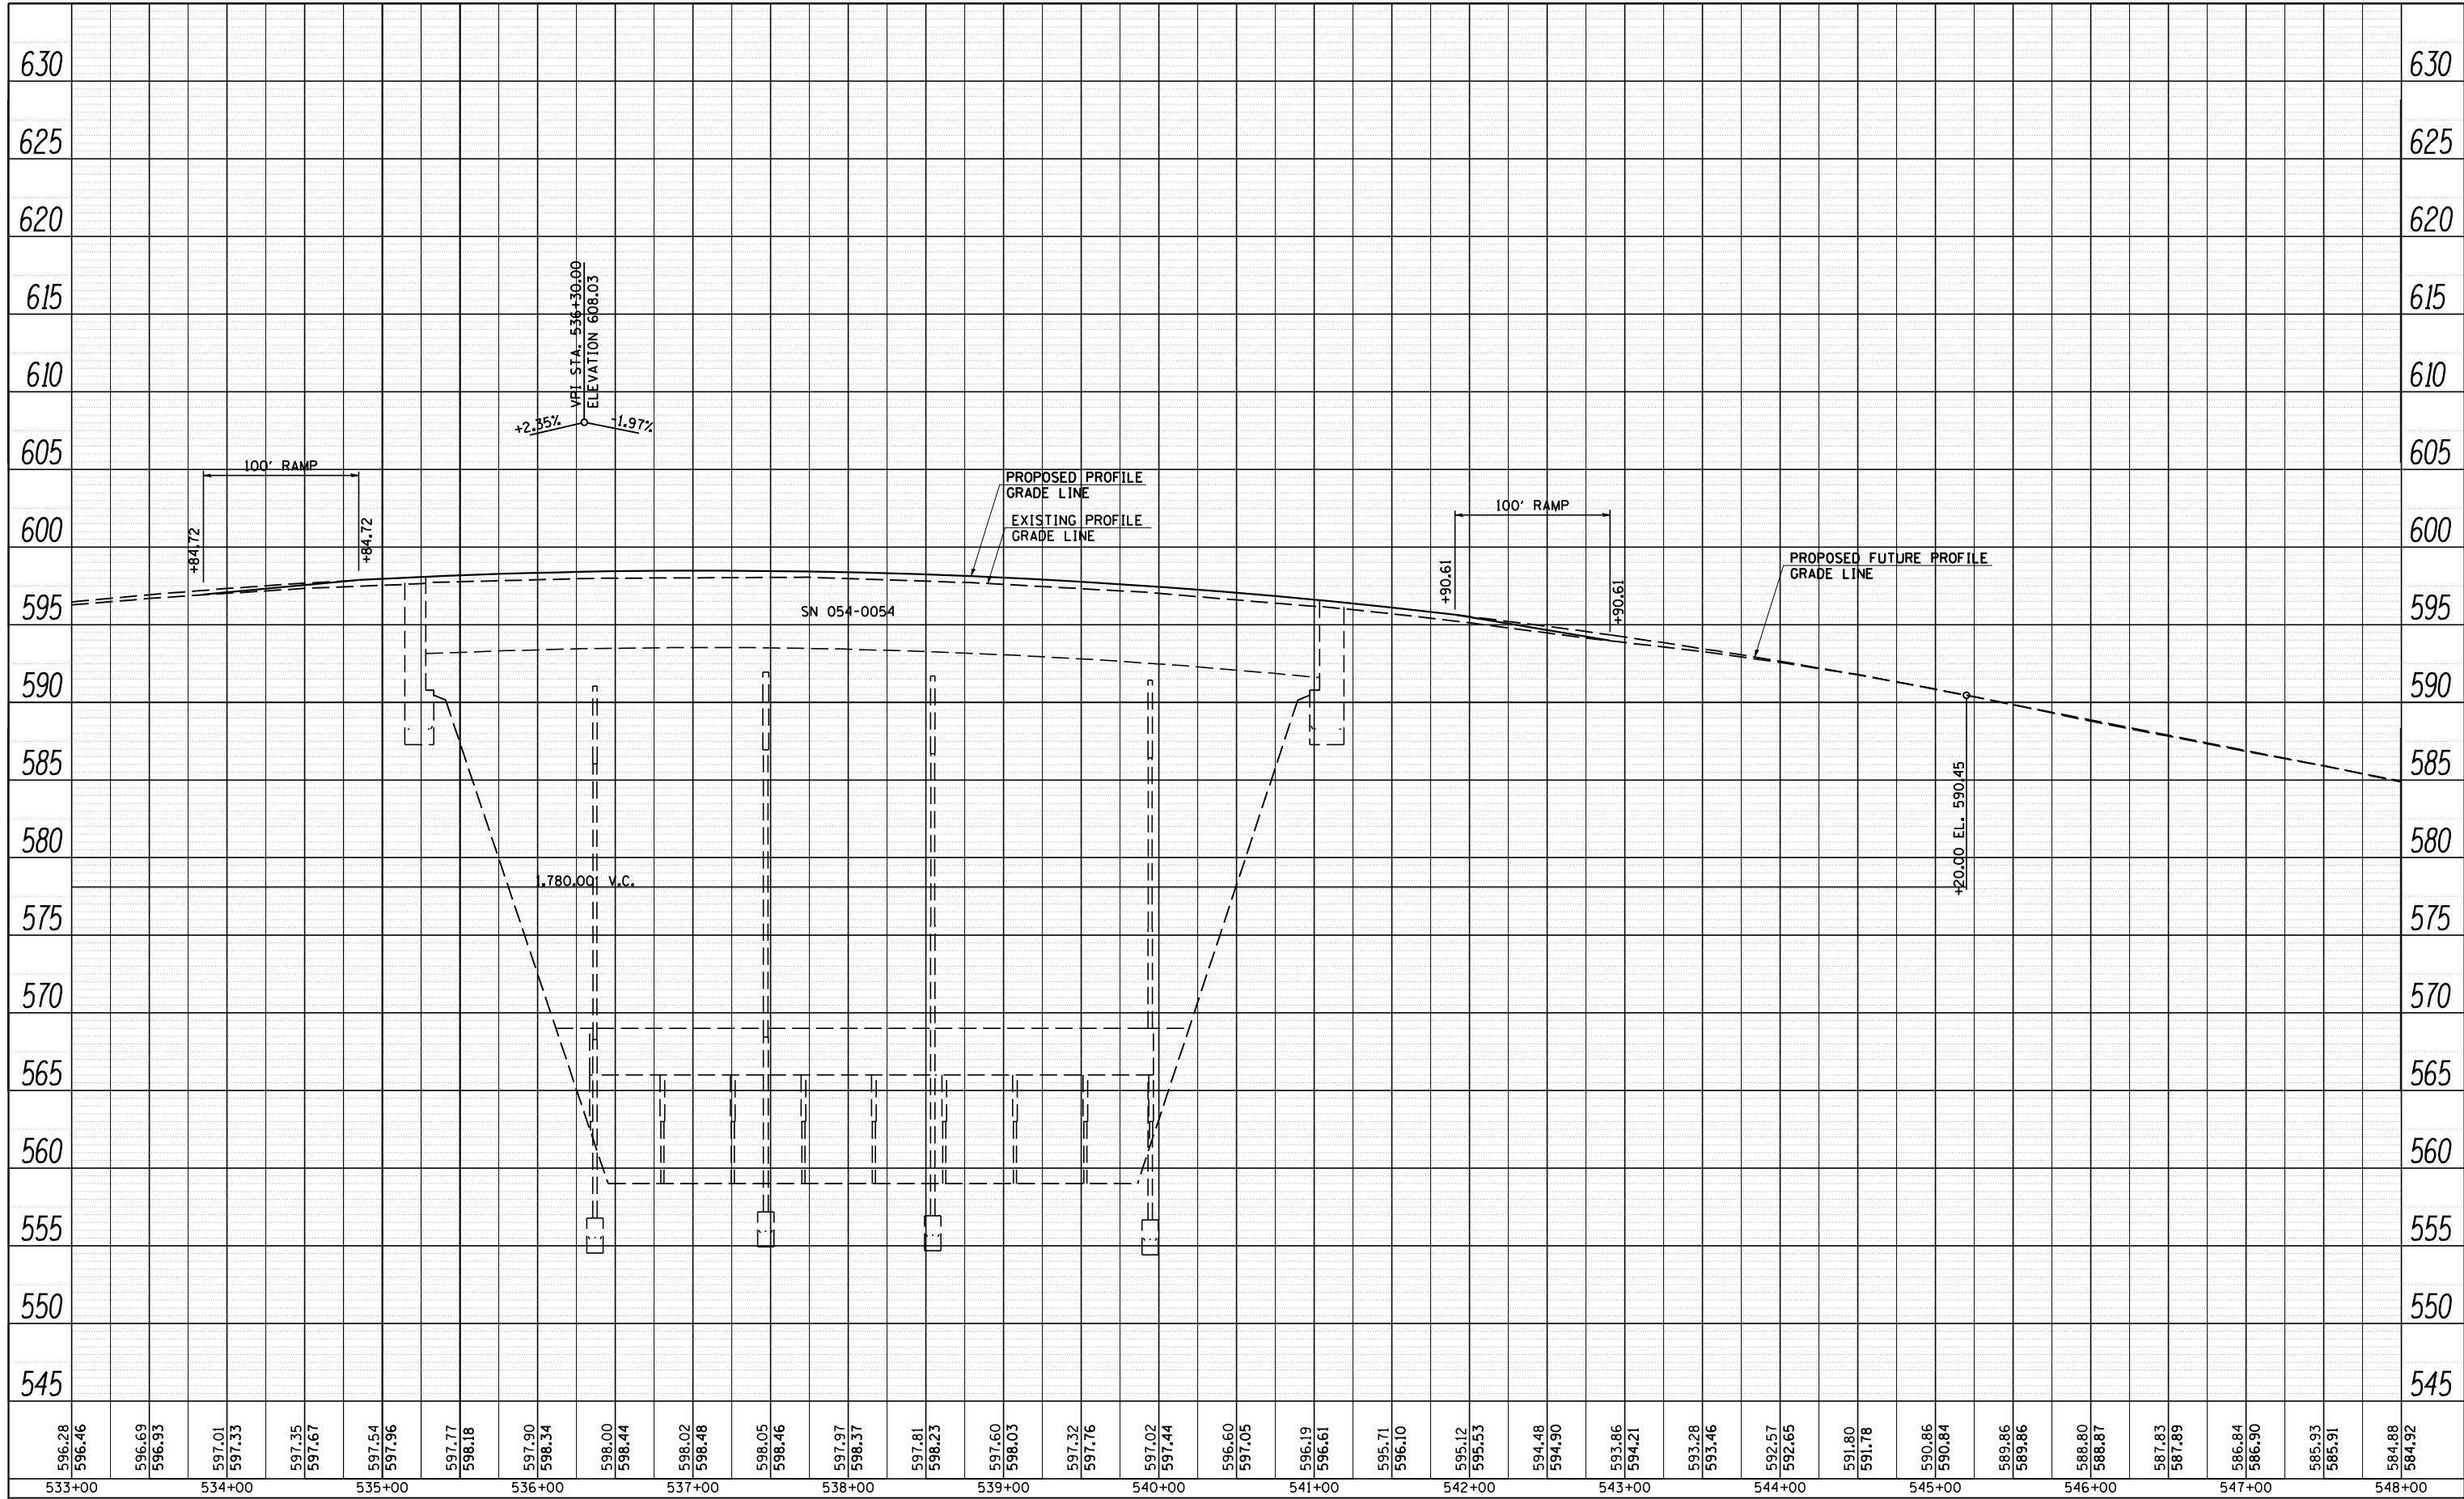

596.28	596.46	596.69	596.93	597.01	597.33	597.35	597.67	597.54	597.96	597.77	598.18	597.90	598.34	598.00	598.44	598.02	598.48	598.05	598.46	597.97	598.37	597.81	598.23	597.60	598.03	597.32	597.76	597.02	597.44	596.60	597.05	596.19	596.61	595.71	596.10	595.12	595.53	594.48	594.90	593.86	594.21	593.28	593.46	592.57	592.65	591.80	591.78	590.86	590.84	589.86	589.86	588.80	588.87	587.83	587.89	586.84	586.90	585.93	585.91	584.88	584.92
533+00	534+00	535+00	536+00	537+00	538+00	539+00	540+00	541+00	542+00	543+00	544+00	545+00	546+00	547+00	548+00	

CEC Cummins Engineering Corporation
Civil and Structural Engineering

JOB = 2236.09
FILE NAME = D672E10-sh-t-9Bprof.dgn
PLOT SCALE = 100.0000' / IN.
PLOT DATE = 9/8/2011

DESIGNED - NAK
DRAWN - TJD
CHECKED - NAK
DATE - 8/12/2011

REVISED -
REVISED -
REVISED -
REVISED -

**STATE OF ILLINOIS
DEPARTMENT OF TRANSPORTATION**

I-55 SOUTHBOUND PROFILE
SCALE: SHEET NO. OF SHEETS STA. 533+00 TO STA. 548+00

F.A.I. RTE.	SECTION	COUNTY	TOTAL SHEETS	SHEET NO.
55	D6 LOGAN CO BR 2011	LOGAN	224	31
FED. ROAD DIST. NO. ILLINOIS FED. AID PROJECT			CONTRACT NO. 72E10	