


PLAN	SURVEYED	BY	DATE
	PLOTTED		
	ALIGNED		
	CHECKED		
	NO. _____		
	CADD FILE NAME		

PROFILE	SURVEYED	BY	DATE
	PLOTTED		
	GRADES CHECKED		
	STRUCTURE NOT AT THIS OFFICE		
	NO. _____		

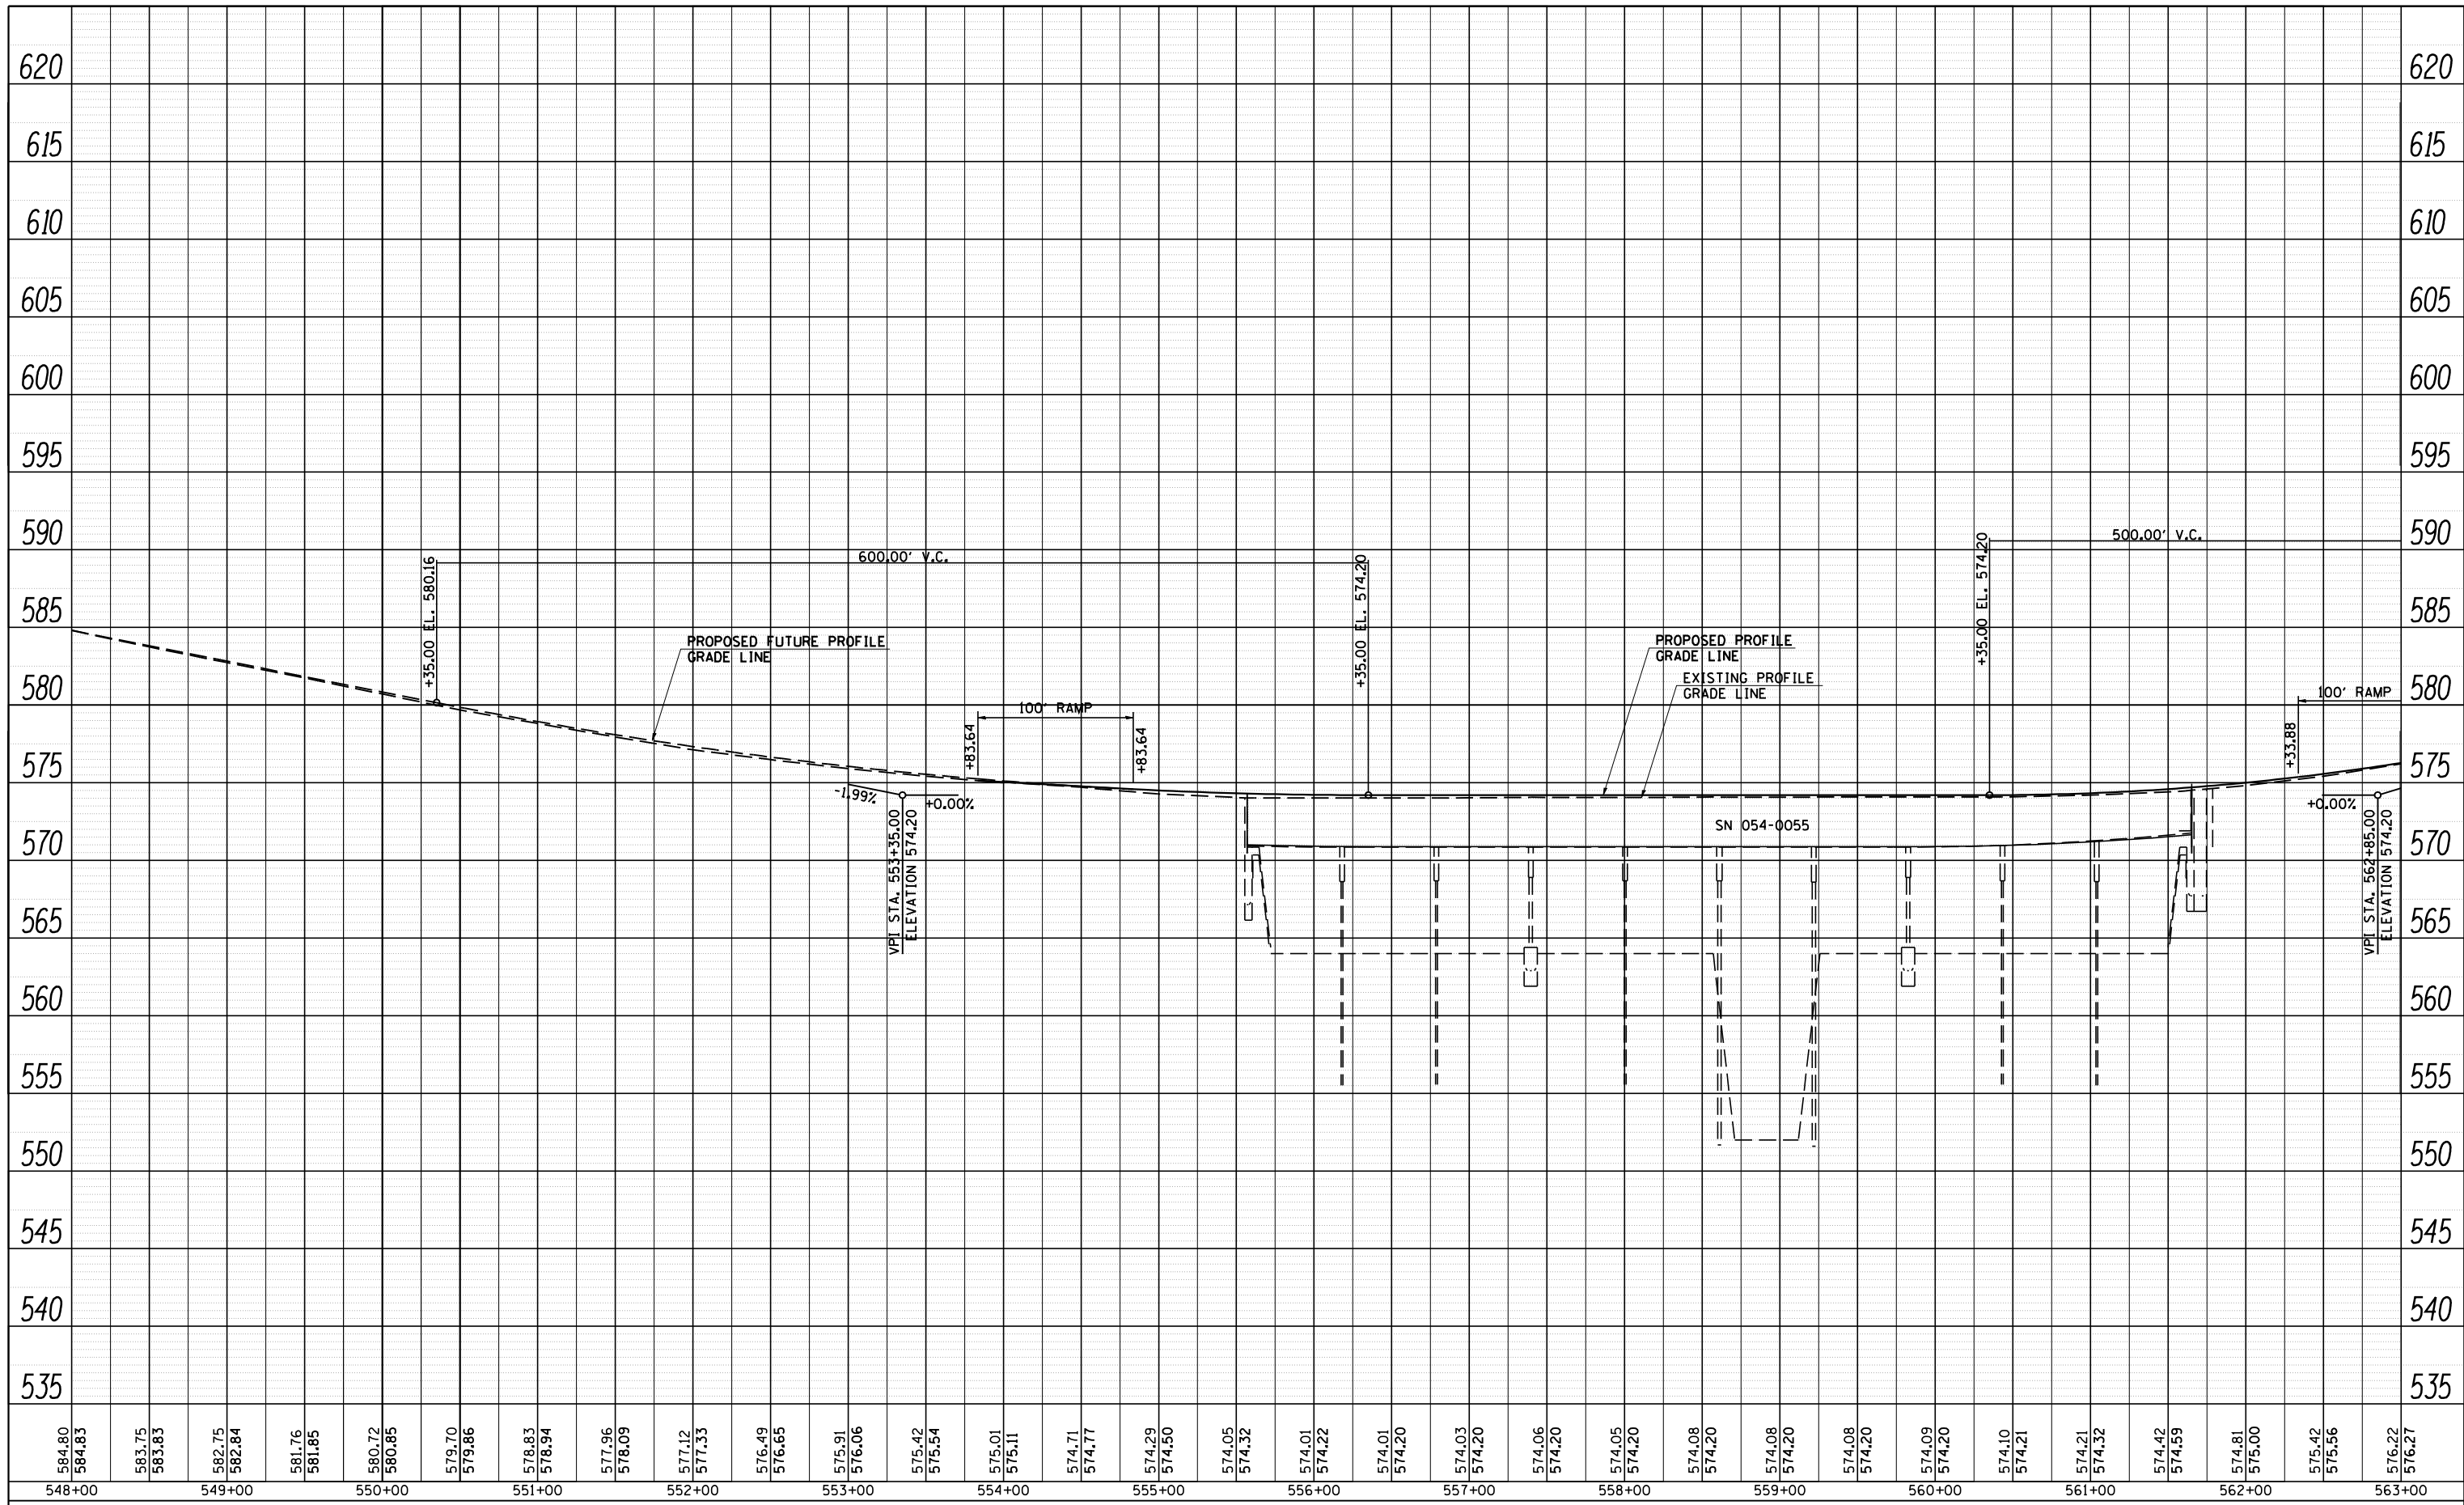

584.80	584.83	583.75	583.83	582.75	582.84	581.76	581.85	580.72	580.85	579.70	579.86	578.83	578.94	577.96	578.09	577.12	577.33	576.49	576.65	575.91	576.06	575.42	575.54	575.01	575.11	574.71	574.77	574.29	574.50	574.05	574.32	574.01	574.22	574.01	574.20	574.03	574.20	574.06	574.20	574.05	574.20	574.08	574.20	574.08	574.20	574.08	574.20	574.09	574.20	574.10	574.21	574.21	574.32	574.42	574.59	574.81	575.00	575.42	575.56	576.22	576.27
548+00	549+00	550+00	551+00	552+00	553+00	554+00	555+00	556+00	557+00	558+00	559+00	560+00	561+00	562+00	563+00	



JOB # 2236.9  
 FILE NAME = D672E10-sht-NBprof.dgn  
 PLOT SCALE = 100.0000' / IN.  
 PLOT DATE = 9/8/2011

DESIGNED - NAK  
 DRAWN - TJD  
 CHECKED - NAK  
 DATE - 8/12/2011

REVISED -  
 REVISED -  
 REVISED -  
 REVISED -

STATE OF ILLINOIS  
 DEPARTMENT OF TRANSPORTATION

SCALE: SHEET NO. OF SHEETS STA. 548+00 TO STA. 563+00

I-55 NORTHBOUND PROFILE

F.A.I. RTE.	SECTION	COUNTY	TOTAL SHEETS	SHEET NO.
55	D6 LOGAN CO BR 2011	LOGAN	224	33
FED. ROAD DIST. NO. ILLINOIS FED. AID PROJECT			CONTRACT NO. 72E10	