


PLAN	SURVEYED	BY	DATE
	PLOTTED		
	GRADES CHECKED		
	STRUCTURE NOT AT THIS OFFICE		
	NOTE BOOK NO.		
	CADD FILE NAME		

PROFILE	SURVEYED	BY	DATE
	PLOTTED		
	GRADES CHECKED		
	STRUCTURE NOT AT THIS OFFICE		
	NOTE BOOK NO.		
	CADD FILE NAME		

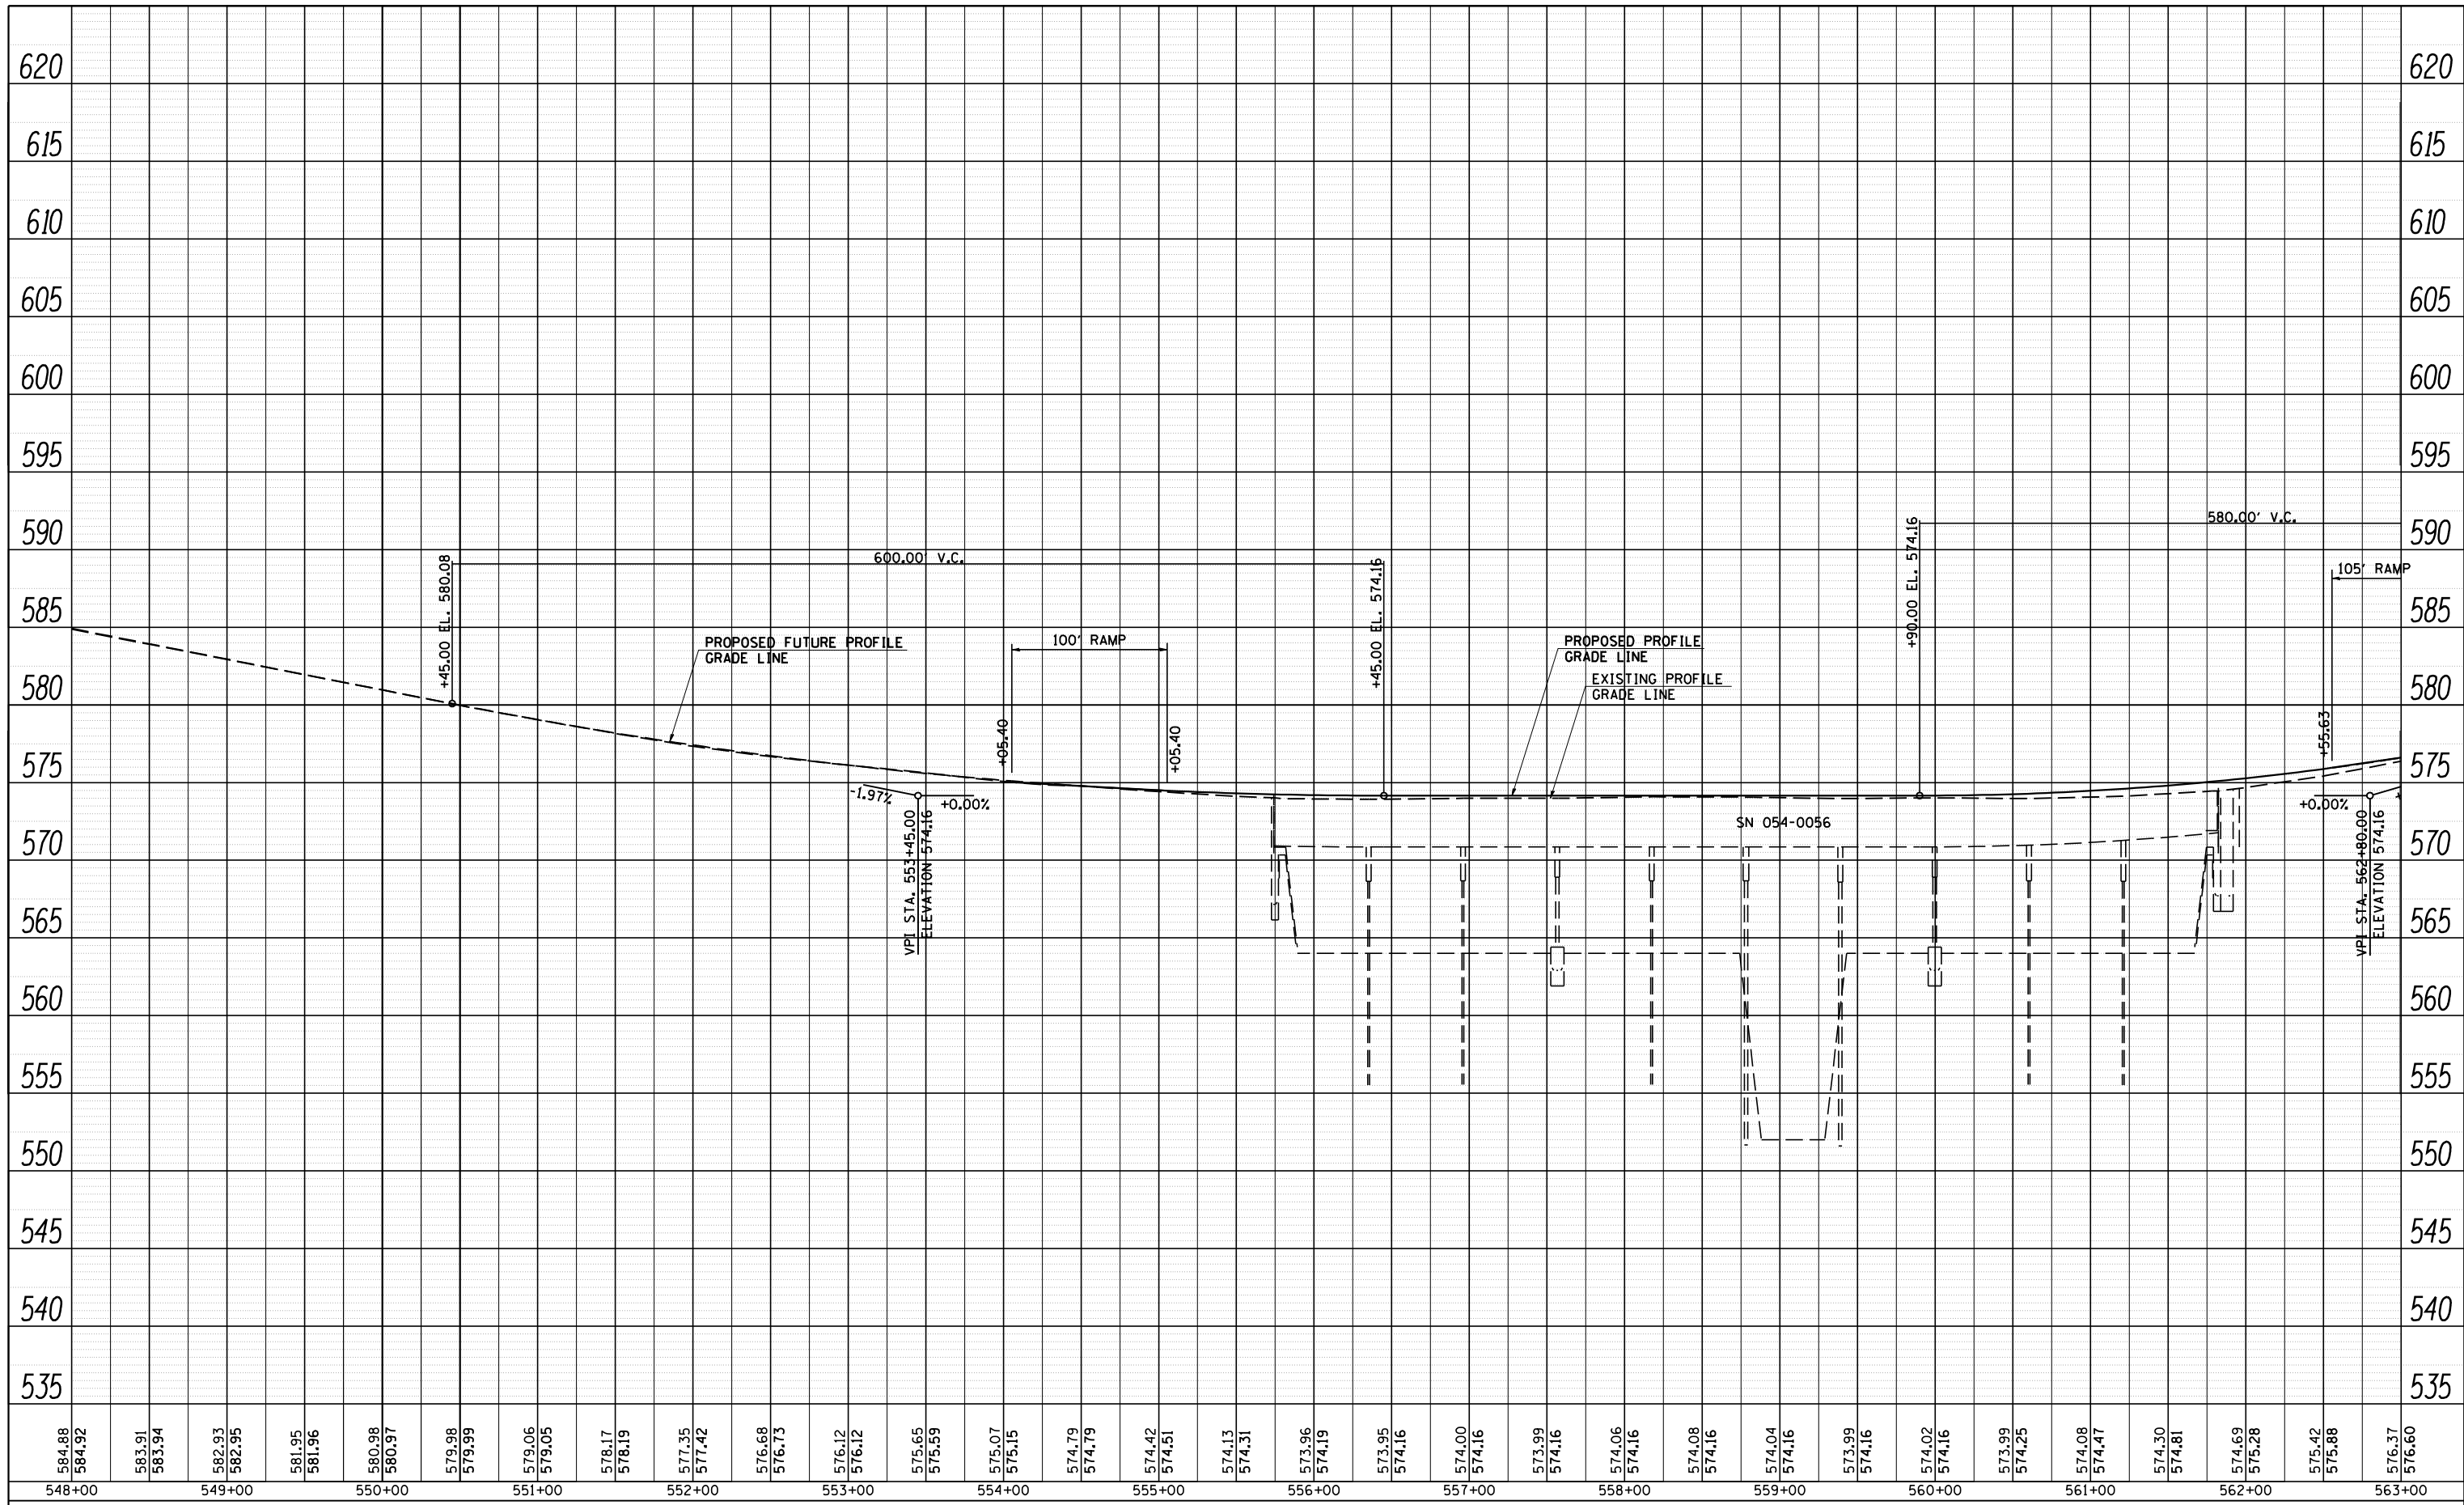

584.88	584.92	583.91	583.94	582.93	582.95	581.95	581.96	580.98	580.97	579.98	579.99	579.06	579.05	578.17	578.19	577.35	577.42	576.68	576.73	576.12	576.12	575.65	575.59	575.07	575.15	574.79	574.79	574.42	574.51	574.13	574.31	573.96	574.19	573.95	574.16	574.00	574.16	573.99	574.16	574.06	574.16	574.08	574.16	574.04	574.16	573.99	574.16	574.02	574.16	573.99	574.25	574.08	574.47	574.30	574.81	574.69	575.28	575.42	575.88	576.37	576.60
548+00	549+00	550+00	551+00	552+00	553+00	554+00	555+00	556+00	557+00	558+00	559+00	560+00	561+00	562+00	563+00	

CEC Cummins Engineering Corporation
Civil and Structural Engineering

JOB = 2236.09
FILE NAME = D672E10-sh-t-SBprof.dgn
PLOT SCALE = 100.0000' / IN.
PLOT DATE = 9/8/2011

DESIGNED - NAK
DRAWN - TJD
CHECKED - NAK
DATE - 8/12/2011

REVISED -
REVISED -
REVISED -
REVISED -

**STATE OF ILLINOIS
DEPARTMENT OF TRANSPORTATION**

I-55 SOUTHBOUND PROFILE
SCALE: SHEET NO. OF SHEETS STA. 548+00 TO STA. 563+00

F.A.I. RTE.	SECTION	COUNTY	TOTAL SHEETS	SHEET NO.
55	D6 LOGAN CO BR 2011	LOGAN	224	34
FED. ROAD DIST. NO. ILLINOIS FED. AID PROJECT			CONTRACT NO. 72E10	