


PLAN	SURVEYED	BY	DATE
	PLOTTED		
	GRADES CHECKED		
	STRUCTURE NOT AT THIS OFFICE		
	NOTE BOOK NO.		
	CAD FILE NAME		

PROFILE	SURVEYED	BY	DATE
	PLOTTED		
	GRADES CHECKED		
	STRUCTURE NOT AT THIS OFFICE		
	NOTE BOOK NO.		
	CAD FILE NAME		

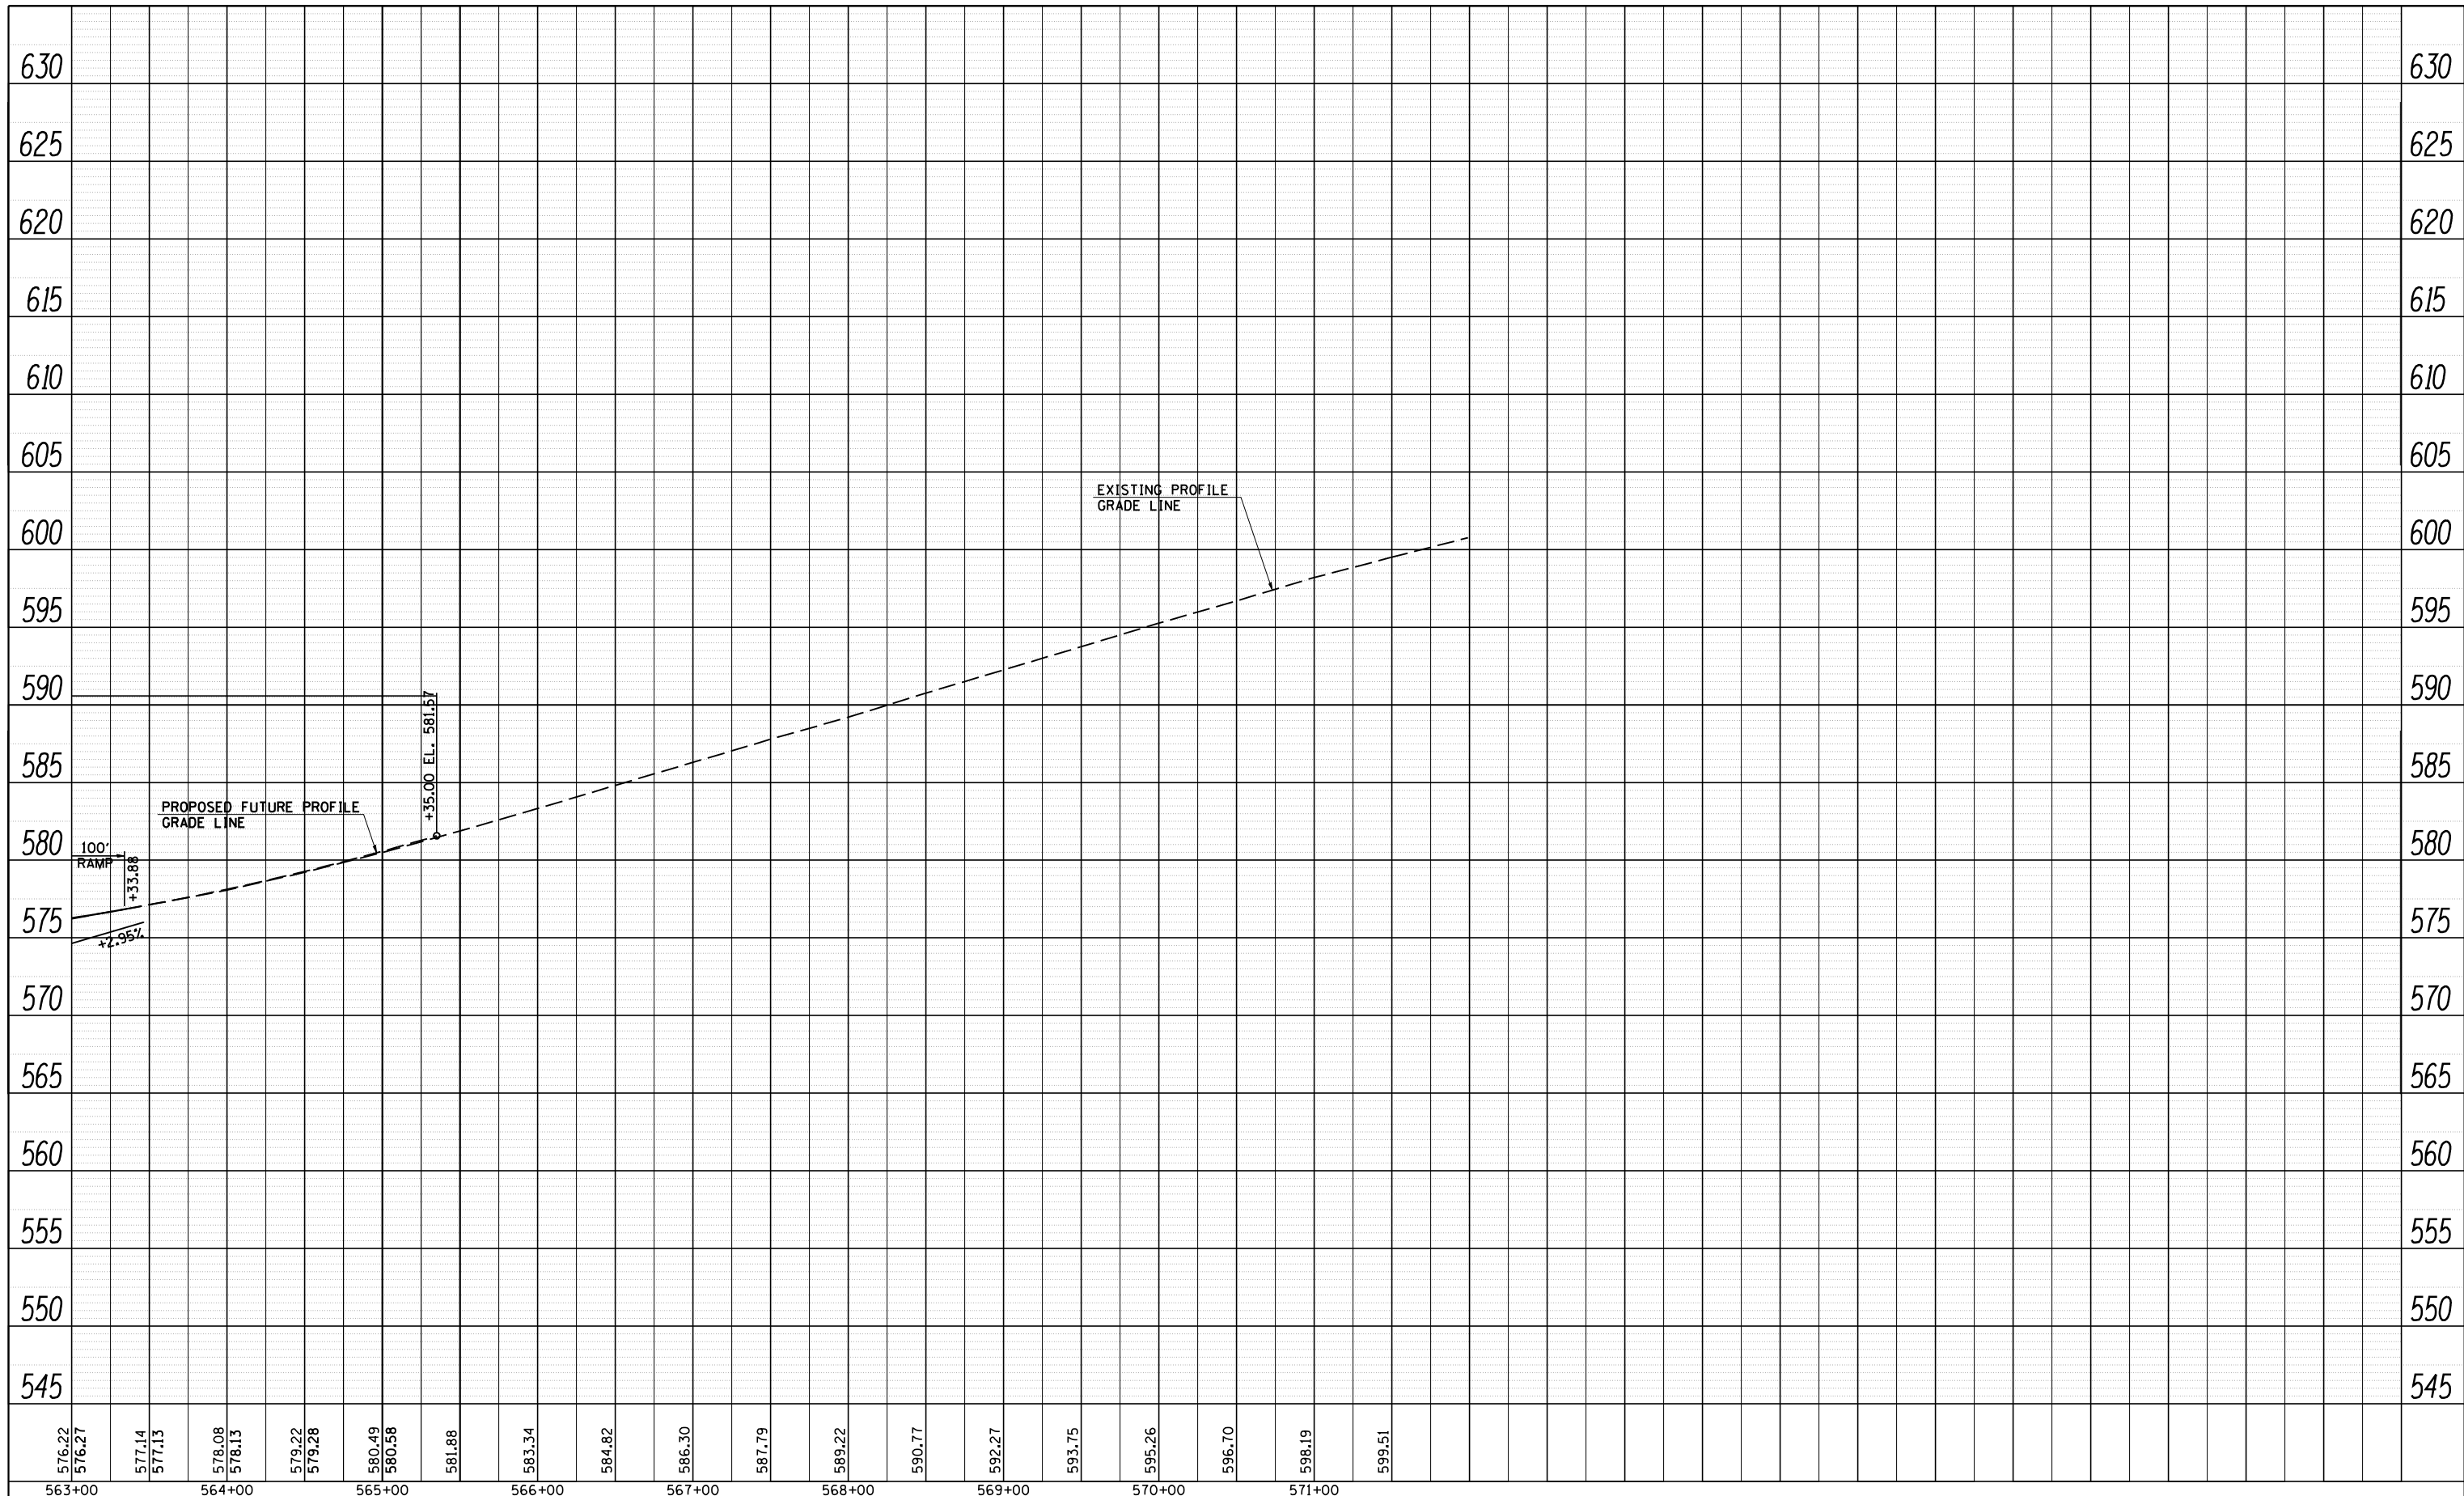

JOB = 2236.9
FILE NAME = D672E10-sh1-NBprof.dgn
PLOT SCALE = 100.0000' / IN.
PLOT DATE = 9/8/2011

DESIGNED - NAK
DRAWN - TJD
CHECKED - NAK
DATE - 8/12/2011

REVISED -
REVISED -
REVISED -
REVISED -

**STATE OF ILLINOIS
DEPARTMENT OF TRANSPORTATION**

I-55 NORTHBOUND PROFILE

SCALE: SHEET NO. OF SHEETS STA. 563+00 TO STA. 571+50

F.A.I. RTE.	SECTION	COUNTY	TOTAL SHEETS	SHEET NO.
55	D6 LOGAN CO BR 2011	LOGAN	224	36
FED. ROAD DIST. NO.			CONTRACT NO. 72E10	
ILLINOIS FED. AID PROJECT				