


SEC 27, T20N, R3W, 3RD PM

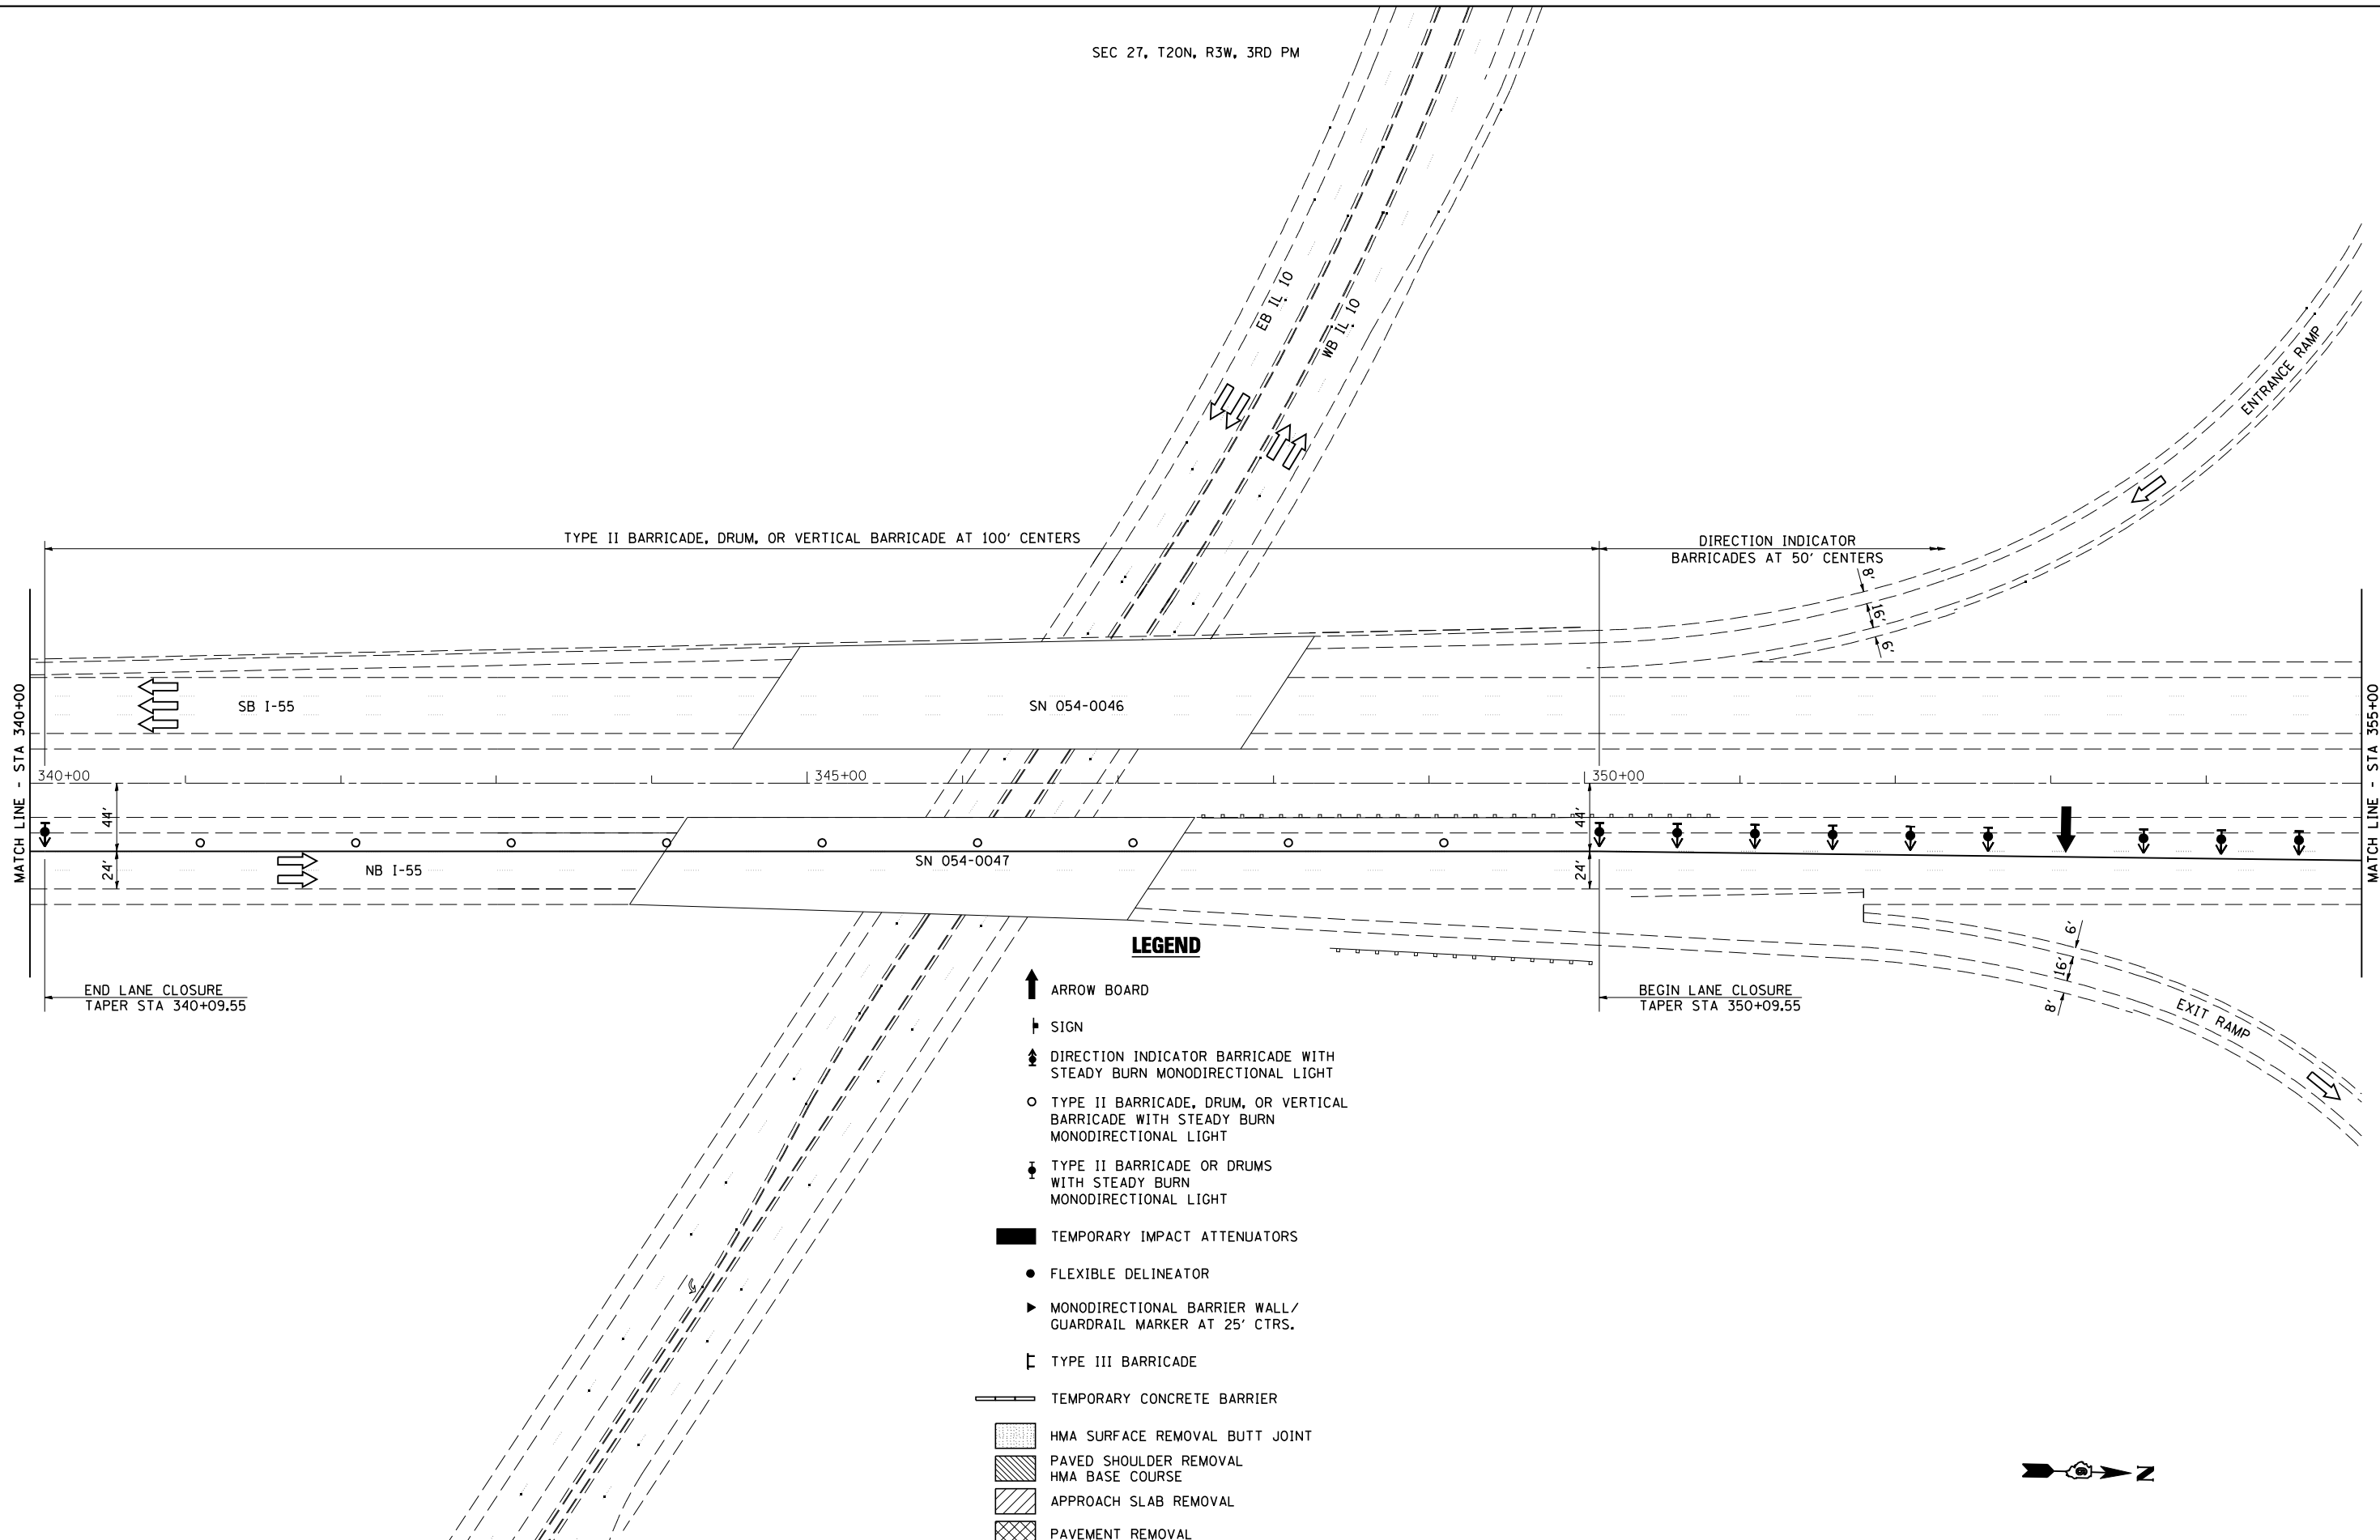

**LEGEND**

- ↑ ARROW BOARD
- ▬ SIGN
- ⬇️ DIRECTION INDICATOR BARRICADE WITH STEADY BURN MONODIRECTIONAL LIGHT
- TYPE II BARRICADE, DRUM, OR VERTICAL BARRICADE WITH STEADY BURN MONODIRECTIONAL LIGHT
- ⬇️ TYPE II BARRICADE OR DRUMS WITH STEADY BURN MONODIRECTIONAL LIGHT
- TEMPORARY IMPACT ATTENUATORS
- FLEXIBLE DELINEATOR
- ▶ MONODIRECTIONAL BARRIER WALL/ GUARDRAIL MARKER AT 25' CTRS.
- ┌ TYPE III BARRICADE
- ▬ TEMPORARY CONCRETE BARRIER
- ▨ HMA SURFACE REMOVAL BUTT JOINT
- ▩ PAVED SHOULDER REMOVAL HMA BASE COURSE
- ▨ APPROACH SLAB REMOVAL
- ▩ PAVEMENT REMOVAL



JOB = 2236.9	DESIGNED - NAK	REVISED -
FILE NAME = D672E10-sht-stg1.dgn	DRAWN - TJD	REVISED -
PLOT SCALE = 100.0000 ' / IN.	CHECKED - NAK	REVISED -
PLOT DATE = 9/8/2011	DATE - 8/12/2011	REVISED -

**STATE OF ILLINOIS  
DEPARTMENT OF TRANSPORTATION**

**STAGE 1 TRAFFIC CONTROL & PROTECTION DETAIL**

SCALE: SHEET NO. OF SHEETS STA. 340+00 TO STA. 355+00

F.A.I. RTE.	SECTION	COUNTY	TOTAL SHEETS	SHEET NO.
55	D6 LOGAN CO BR 2011	LOGAN	224	40
FED. ROAD DIST. NO. ILLINOIS FED. AID PROJECT			CONTRACT NO. 72E10	