


SEC 27, T20N, R3W, 3RD PM

SEC 22, T20N, R3W, 3RD PM

LEGEND

- ↑ ARROW BOARD
- ┆ SIGN
- ↑ DIRECTION INDICATOR BARRICADE WITH STEADY BURN MONODIRECTIONAL LIGHT
- TYPE II BARRICADE, DRUM, OR VERTICAL BARRICADE WITH STEADY BURN MONODIRECTIONAL LIGHT
- ↓ TYPE II BARRICADE OR DRUMS WITH STEADY BURN MONODIRECTIONAL LIGHT
- TEMPORARY IMPACT ATTENUATORS
- FLEXIBLE DELINEATOR
- ▶ MONODIRECTIONAL BARRIER WALL / GUARDRAIL MARKER AT 25' CTRS.
- ┆ TYPE III BARRICADE
- TEMPORARY CONCRETE BARRIER
- ▨ HMA SURFACE REMOVAL BUTT JOINT
- ▩ PAVED SHOULDER REMOVAL HMA BASE COURSE
- ▧ APPROACH SLAB REMOVAL
- ▣ PAVEMENT REMOVAL

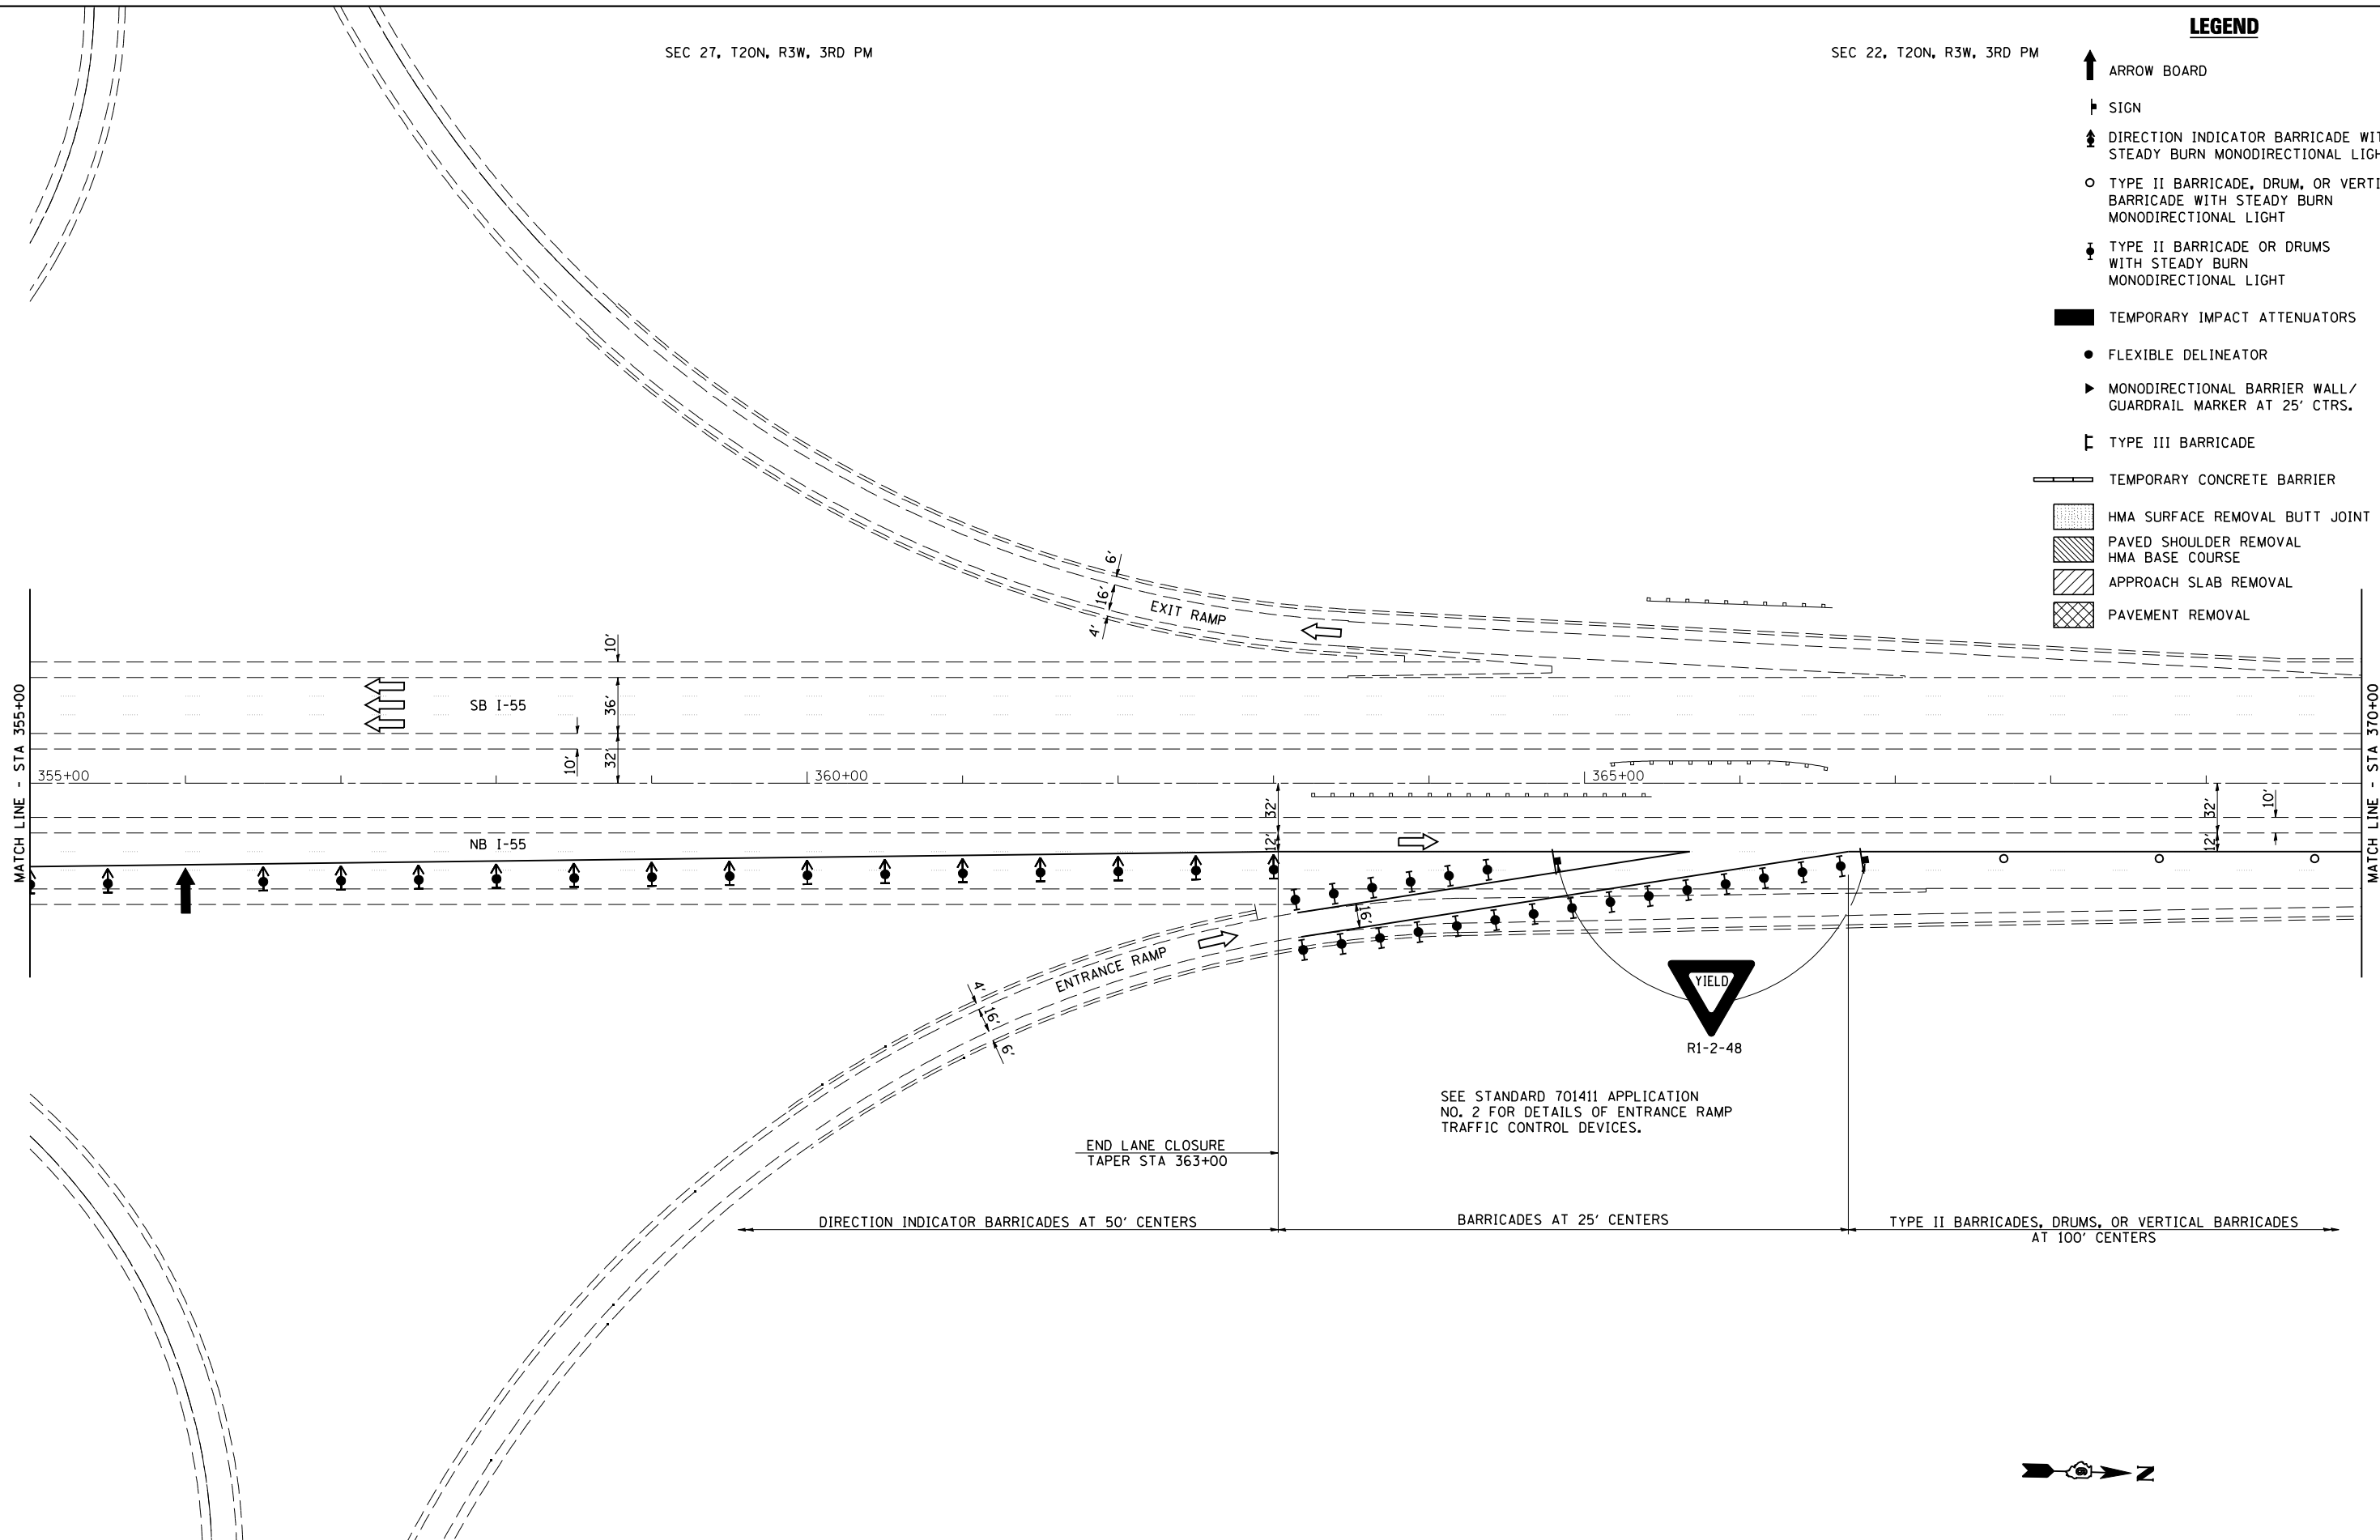

JOB = 2236.9
 FILE NAME = D672E10-shr-stg2.dgn
 PLOT SCALE = 100.0000 ' / IN.
 PLOT DATE = 9/8/2011

DESIGNED - NAK
 DRAWN - TJD
 CHECKED - NAK
 DATE - 8/12/2011

REVISED -
 REVISED -
 REVISED -
 REVISED -

**STATE OF ILLINOIS
 DEPARTMENT OF TRANSPORTATION**

STAGE 2 TRAFFIC CONTROL & PROTECTION DETAIL

SCALE: SHEET NO. OF SHEETS STA. 355+00 TO STA. 370+00

F.A.I. RTE.	SECTION	COUNTY	TOTAL SHEETS	SHEET NO.
55	D6 LOGAN CO BR 2011	LOGAN	224	49
FED. ROAD DIST. NO. ILLINOIS FED. AID PROJECT			CONTRACT NO. 72E10	