


SEC 22, T20N, R3W, 3RD PM

SEC 15, T20N, R3W, 3RD PM

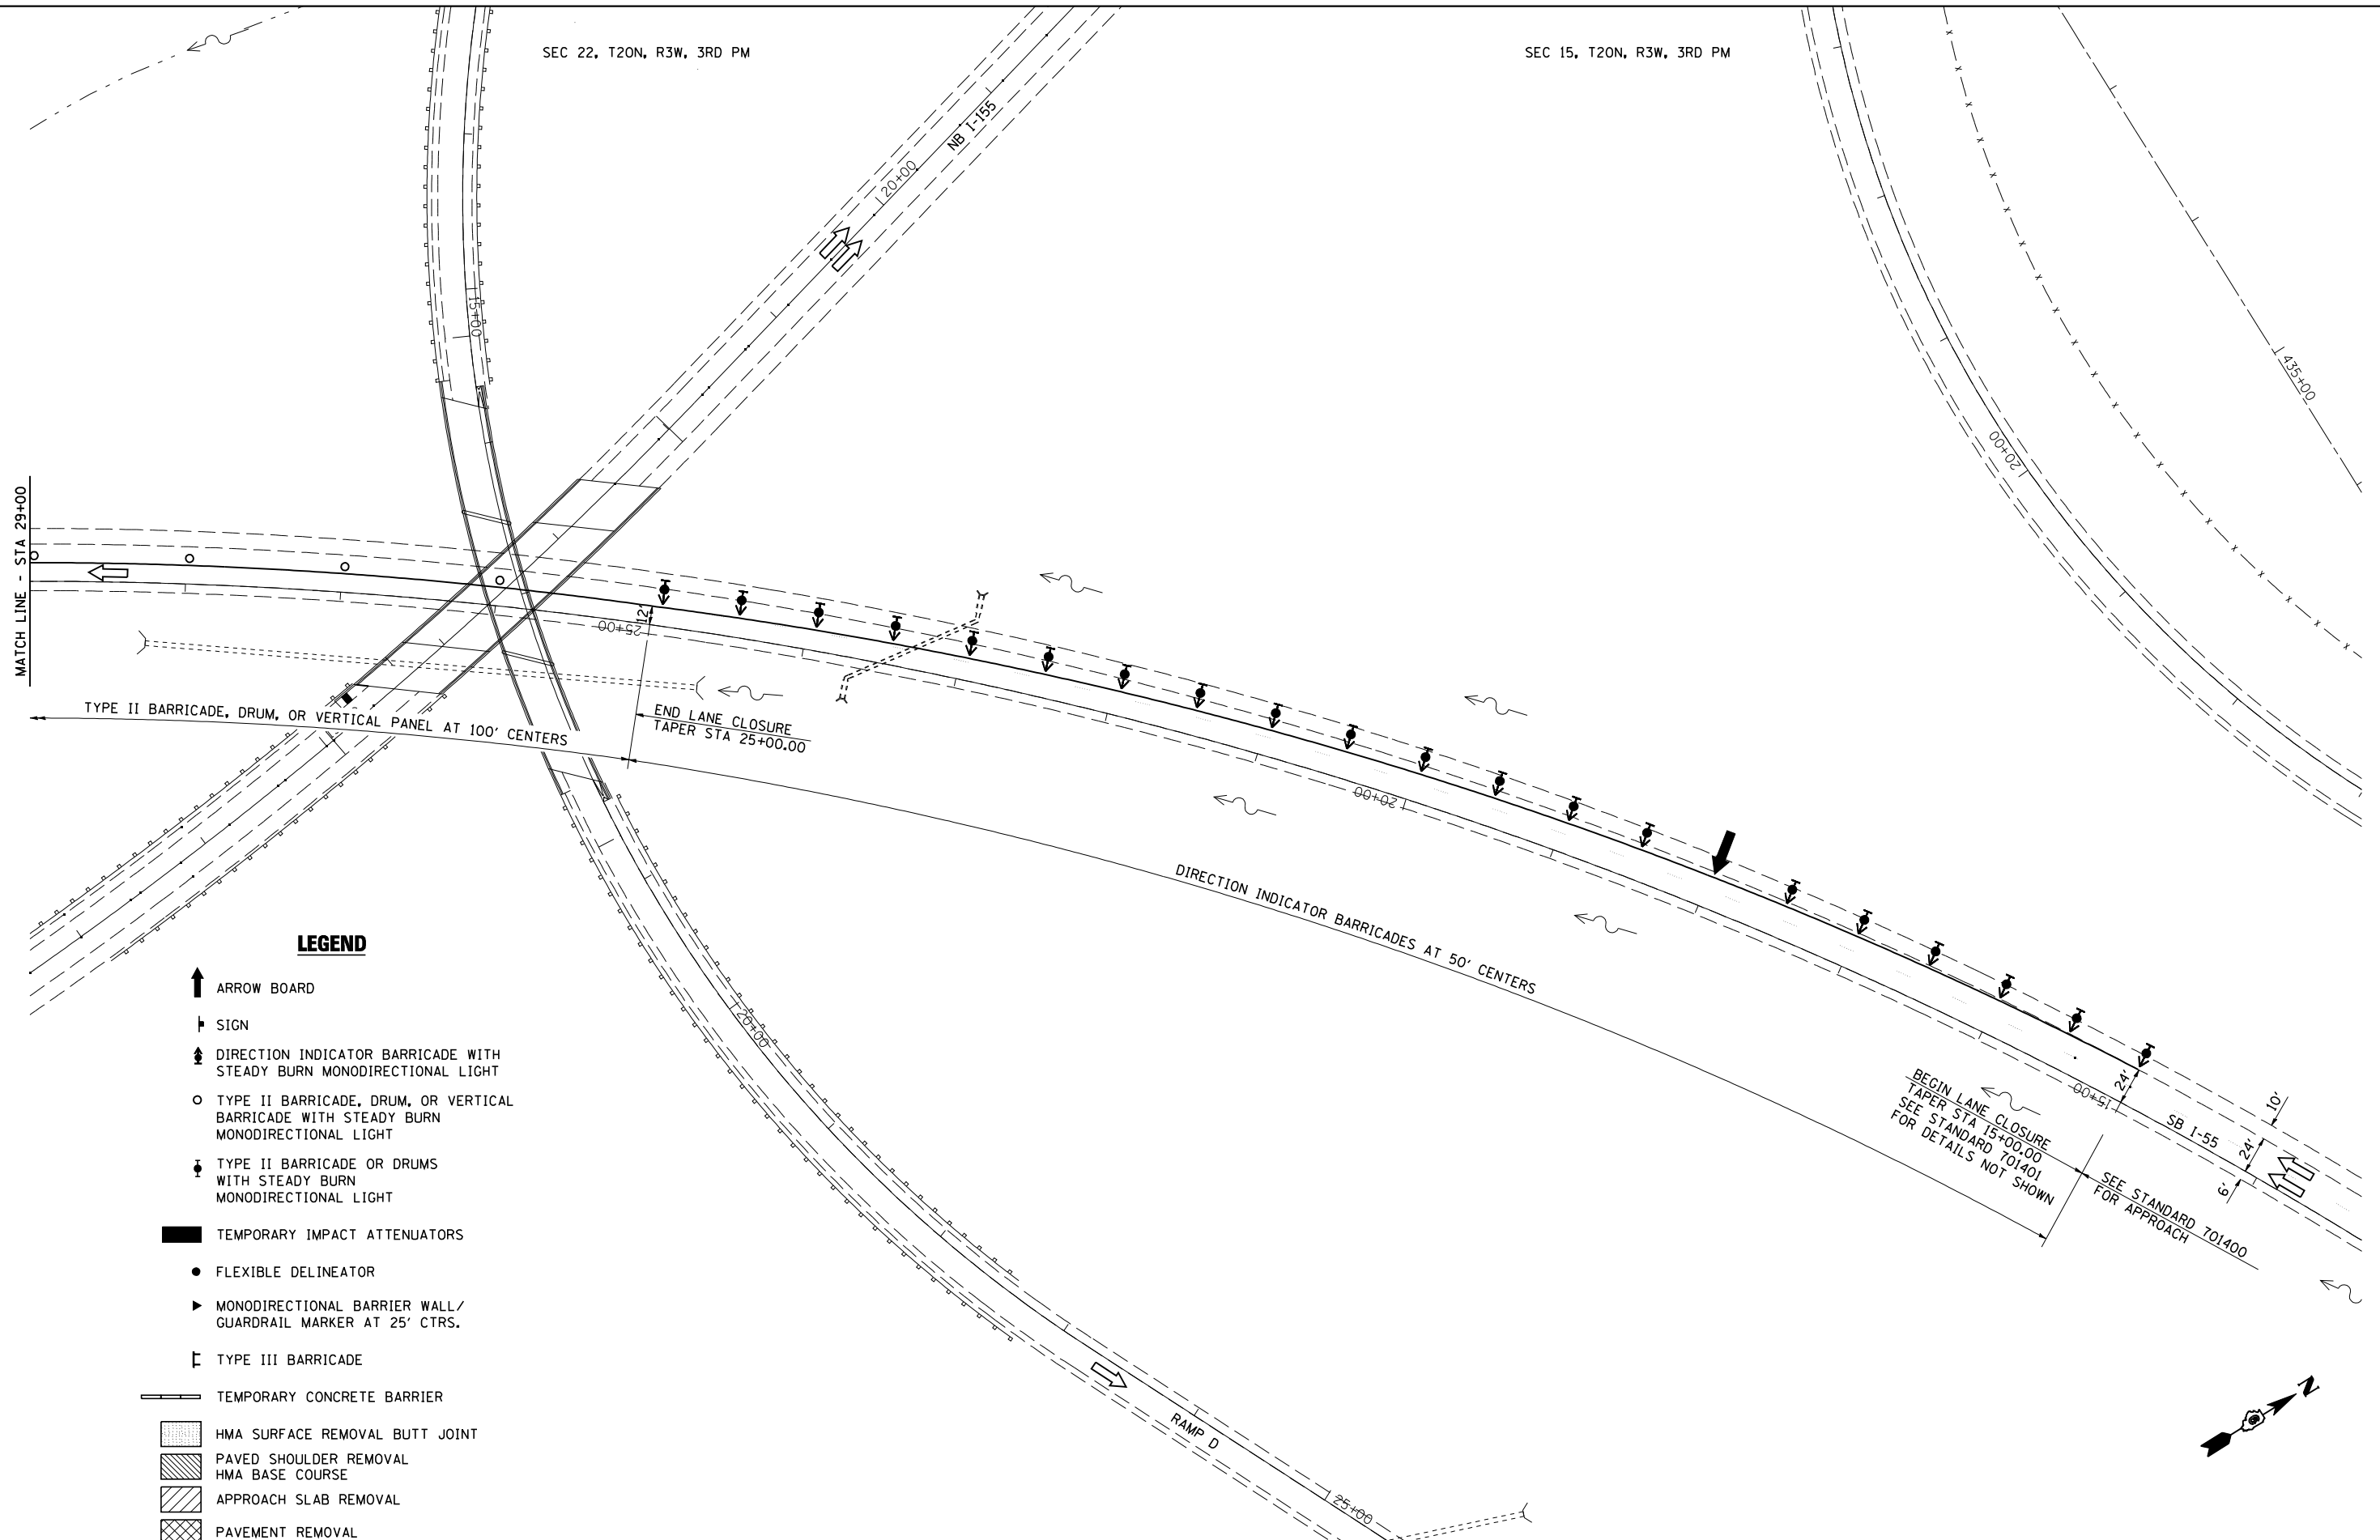

**LEGEND**

- ↑ ARROW BOARD
- ⊥ SIGN
- ⬇️ DIRECTION INDICATOR BARRICADE WITH STEADY BURN MONODIRECTIONAL LIGHT
- TYPE II BARRICADE, DRUM, OR VERTICAL BARRICADE WITH STEADY BURN MONODIRECTIONAL LIGHT
- ⬇️ TYPE II BARRICADE OR DRUMS WITH STEADY BURN MONODIRECTIONAL LIGHT
- TEMPORARY IMPACT ATTENUATORS
- FLEXIBLE DELINEATOR
- ▶ MONODIRECTIONAL BARRIER WALL / GUARDRAIL MARKER AT 25' CTRS.
- ⊥ TYPE III BARRICADE
- ▬ TEMPORARY CONCRETE BARRIER
- ▨ HMA SURFACE REMOVAL BUTT JOINT
- ▩ PAVED SHOULDER REMOVAL HMA BASE COURSE
- ▧ APPROACH SLAB REMOVAL
- ▩ PAVEMENT REMOVAL



JOB = 2236.9  
 FILE NAME = D672E10-shr-stg2.dgn  
 PLOT SCALE = 100.0000 "/>

DESIGNED - NAK  
 DRAWN - TJD  
 CHECKED - NAK  
 DATE - 8/12/2011

REVISED -  
 REVISED -  
 REVISED -  
 REVISED -

**STATE OF ILLINOIS  
 DEPARTMENT OF TRANSPORTATION**

**STAGE 2 TRAFFIC CONTROL & PROTECTION DETAIL**

SCALE: SHEET NO. OF SHEETS STA. 400+00 TO STA. 415+00

F.A.I. RTE.	SECTION	COUNTY	TOTAL SHEETS	SHEET NO.
55	D6 LOGAN CO BR 2011	LOGAN	224	53
FED. ROAD DIST. NO.			ILLINOIS FED. AID PROJECT	
			CONTRACT NO. 72E10	