



PLAN	SURVEYED	BY	DATE
	PLOTTED		
	NOTED		
	CHECKED		
	FILE NAME		
	NO.		

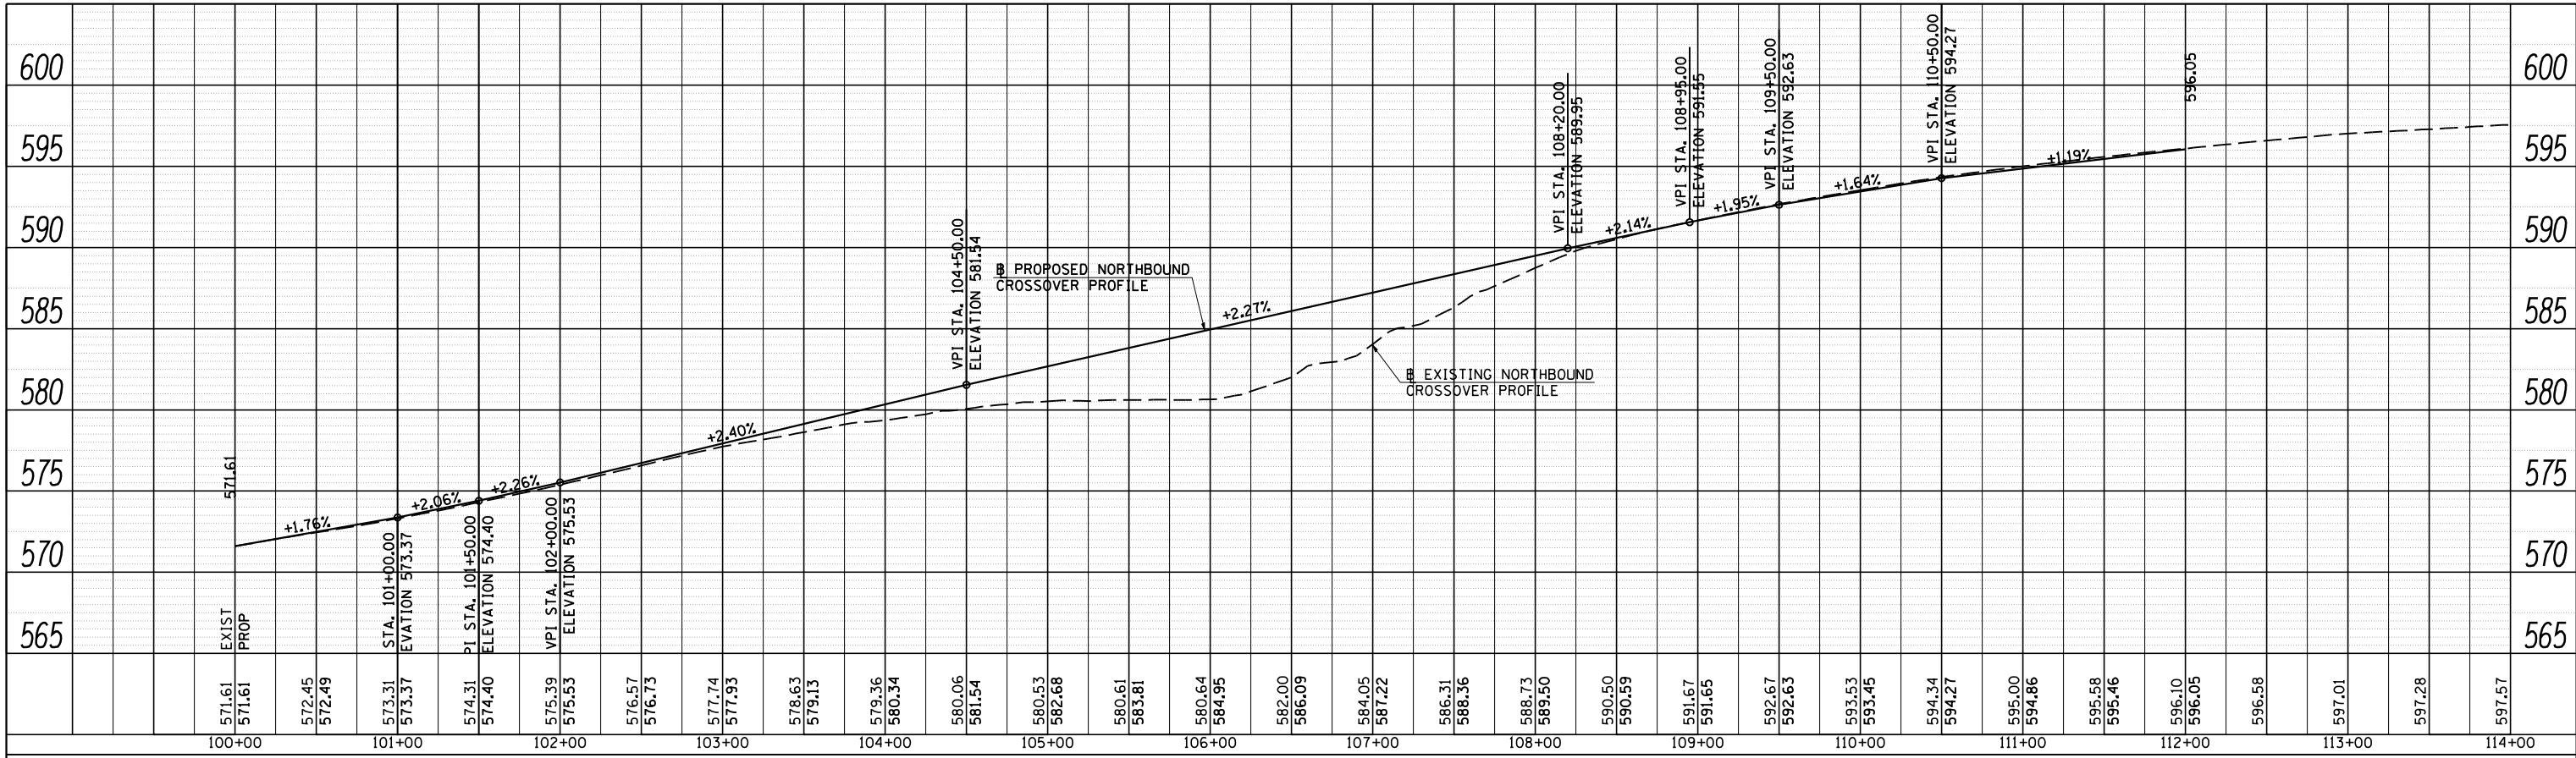

PROFILE	SURVEYED	BY	DATE
	PLOTTED		
	NOTED		
	CHECKED		
	FILE NAME		
	NO.		

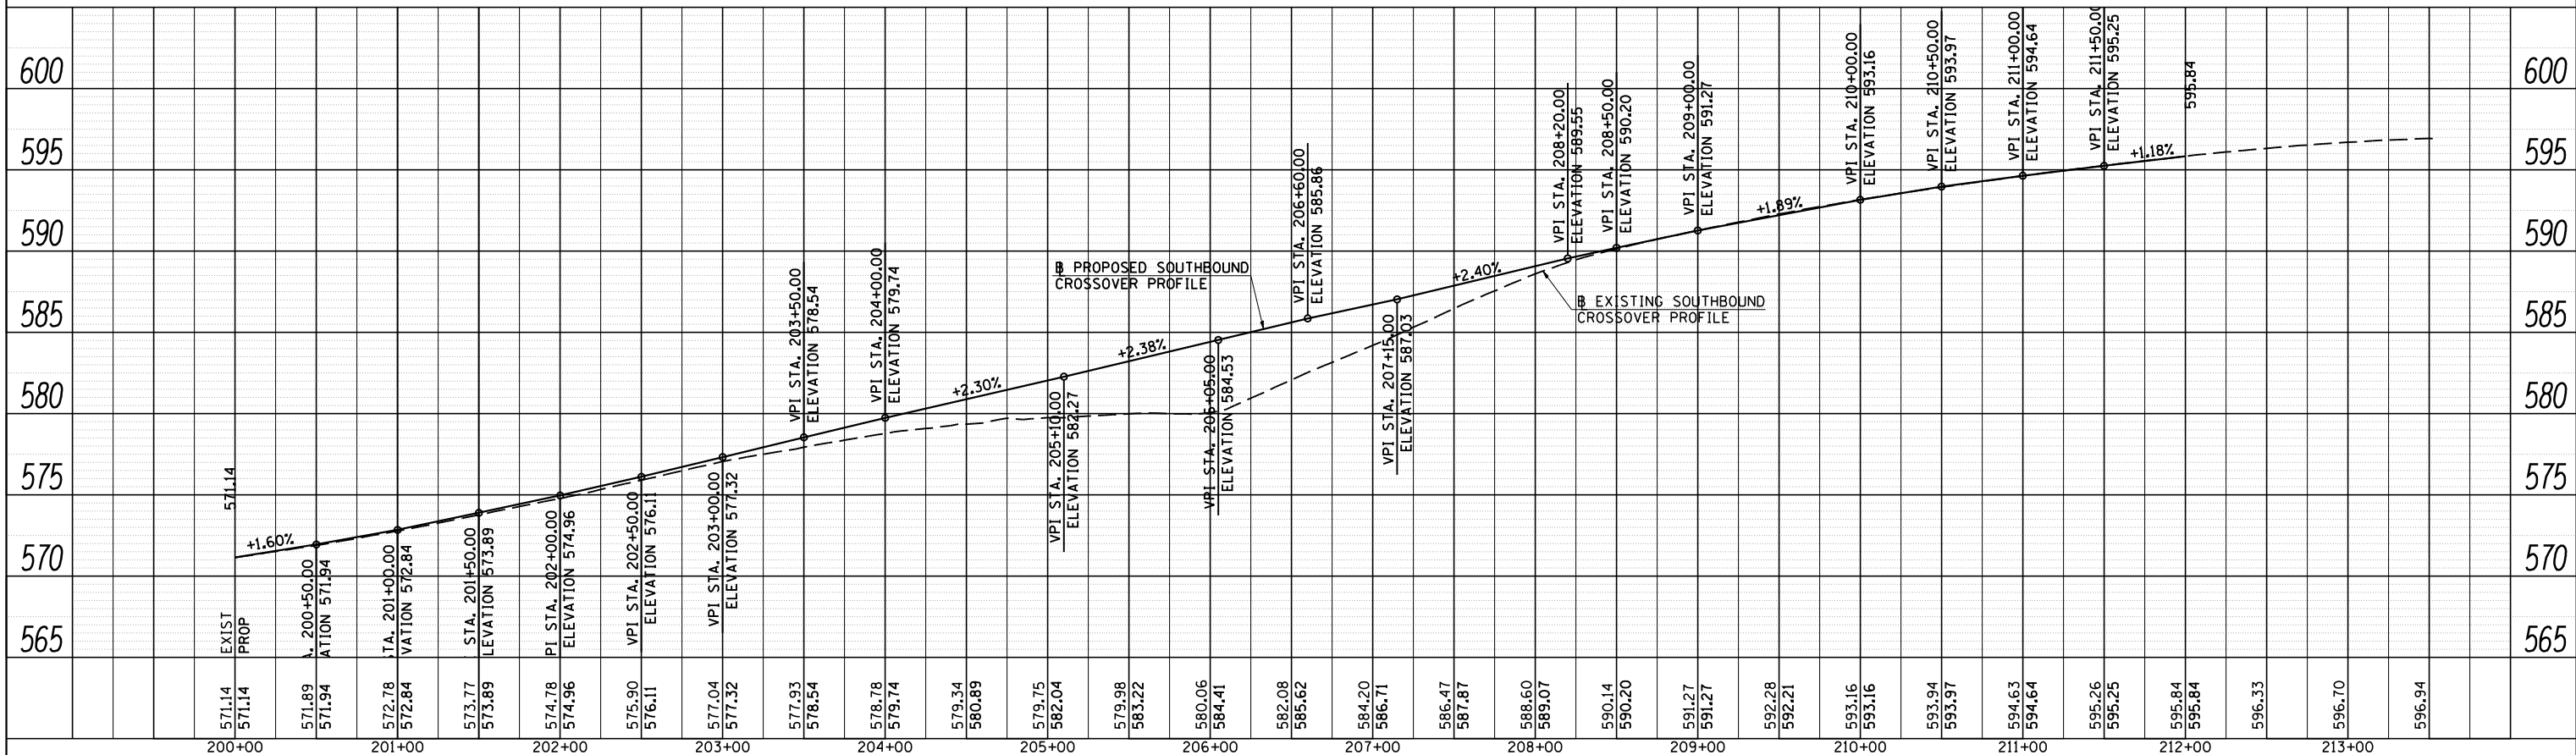

	JOB = 2236.09	DESIGNED - NAK	REVISED -
	FILE NAME = D672E10-sh-t-xprprof.dgn	DRAWN - TJD	REVISED -
	PLLOT SCALE = 100.0000' / IN.	CHECKED - NAK	REVISED -
	PLLOT DATE = 9/8/2011	DATE - 8/12/2011	REVISED -

**STATE OF ILLINOIS
DEPARTMENT OF TRANSPORTATION**

**FAI ROUTE 55
WEST CROSSOVER PROFILES**

SCALE: SHEET NO. OF SHEETS STA. TO STA.

F.A.I. RTE.	SECTION	COUNTY	TOTAL SHEETS	SHEET NO.
55	D6 LOGAN CO BR 2011	LOGAN	224	63
FED. ROAD DIST. NO.		ILLINOIS FED. AID PROJECT		