



PLAN	SURVEYED	DATE
NOTE BOOK	PLOTTED	BY
NO.	CHECKED	
	DATE	
	CAD FILE NAME	

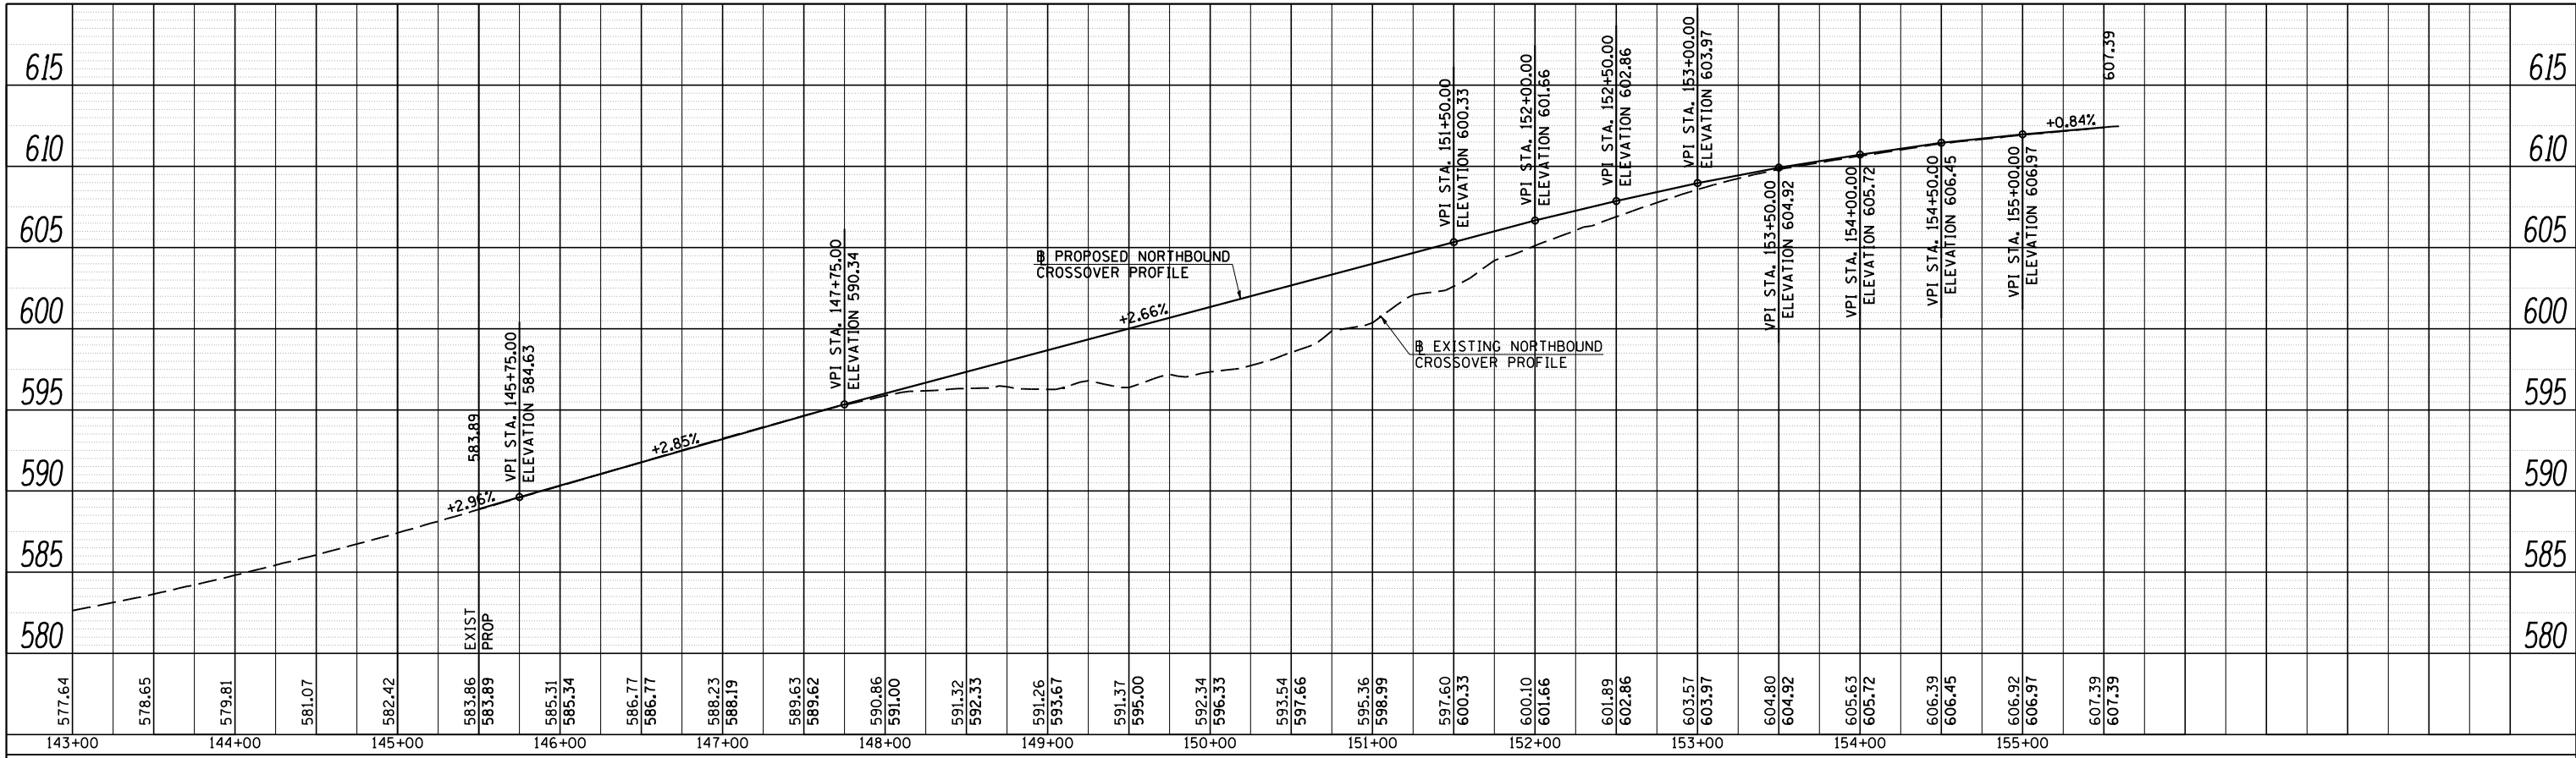

PROFILE	SURVEYED	DATE
NOTE BOOK	PLOTTED	BY
NO.	CHECKED	
	DATE	
	CAD FILE NAME	

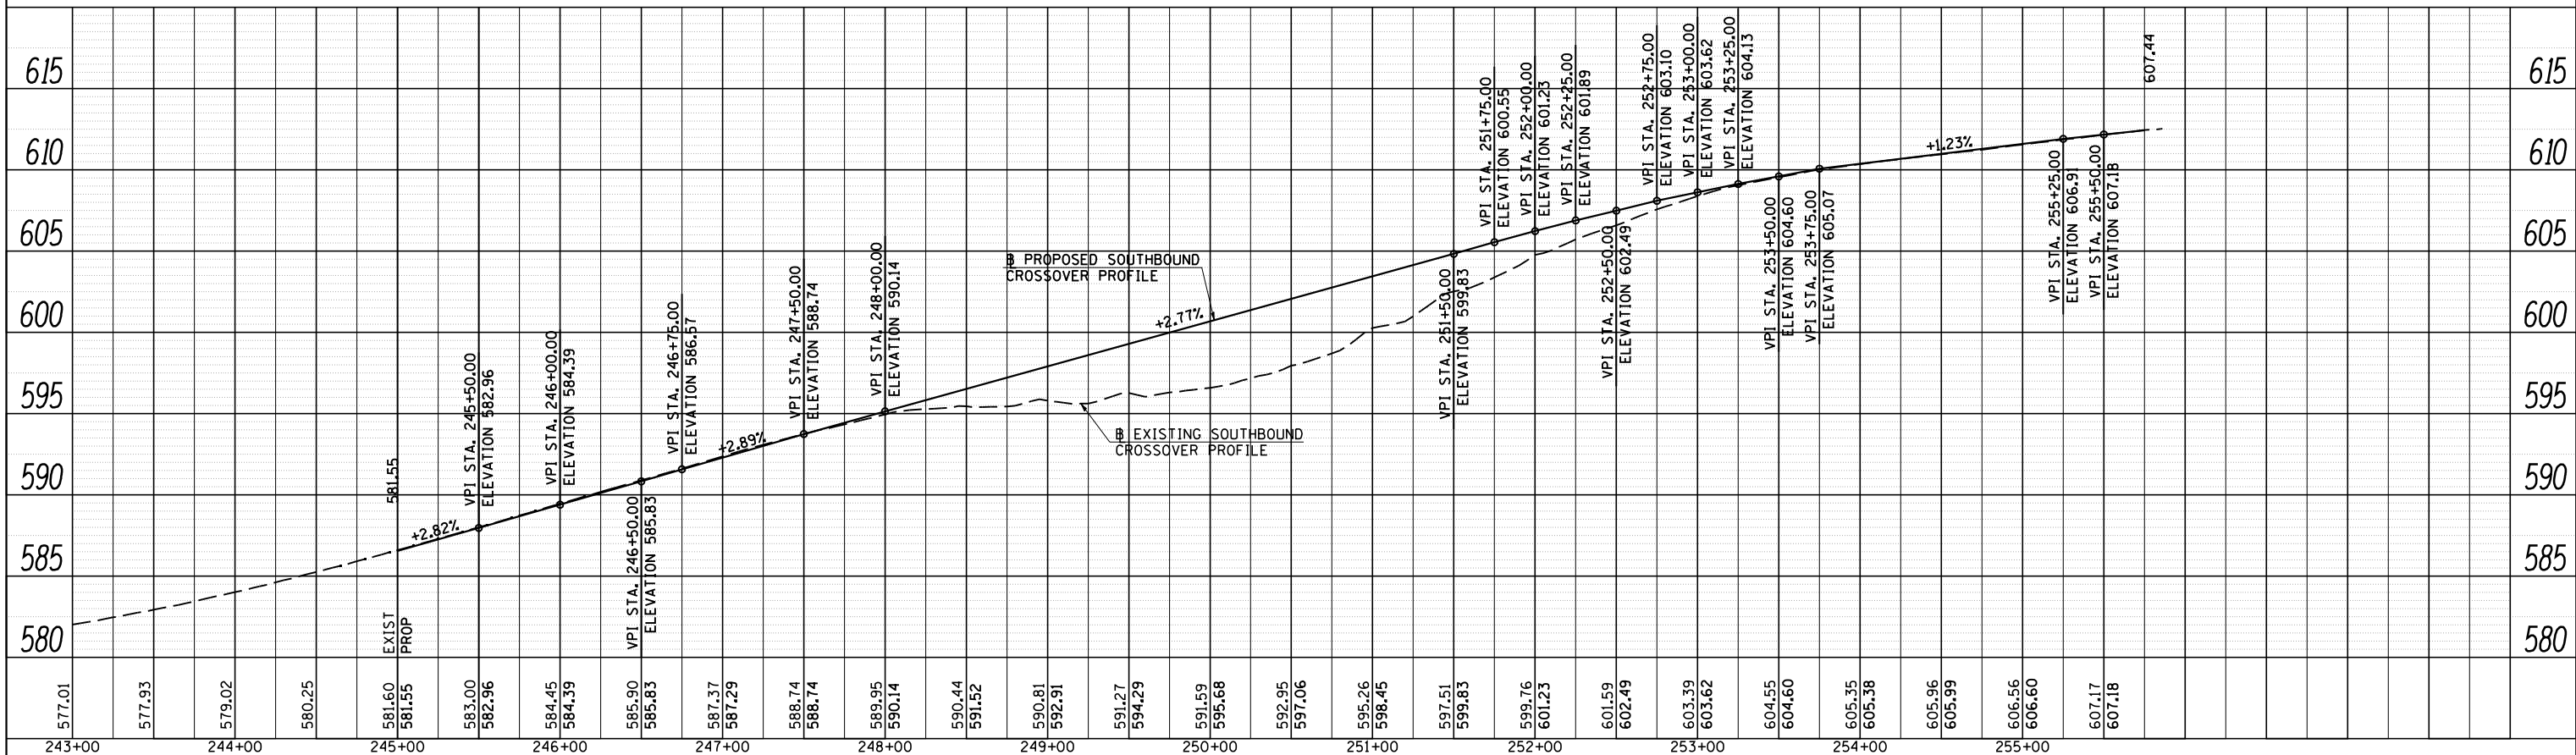

CEC Cummins Engineering Corporation
Civil and Structural Engineering

JOB #	2236.09
FILE NAME	D672E10-sh-t-xaprof.dgn
PLOT SCALE	100.0000' / IN.
PLOT DATE	9/8/2011

DESIGNED	-	NAK	REVISED	-
DRAWN	-	TJD	REVISED	-
CHECKED	-	NAK	REVISED	-
DATE	-	8/12/2011	REVISED	-

**STATE OF ILLINOIS
DEPARTMENT OF TRANSPORTATION**

FAI ROUTE 55 EAST CROSSOVER PROFILES			
SCALE:	SHEET NO.	OF SHEETS	STA. TO STA.

F.A.I. RTE.	SECTION	COUNTY	TOTAL SHEETS	SHEET NO.
55	D6 LOGAN CO BR 2011	LOGAN	224	64
FED. ROAD DIST. NO.		ILLINOIS FED. AID PROJECT		
		CONTRACT NO. 72E10		